


STATE OF ILLINOIS
DEPARTMENT OF TRANSPORTATION

ROUTE NO.	SECTION	COUNTY	TOTAL SHEETS	SHEET NO.	SHEET NO.
F.A.I. 39	50-4B	LASALLE		199	313 SHEETS
FED. ROAD DIST. NO. 7		ILLINOIS		FED. AID PROJECT	

Contract # 66586

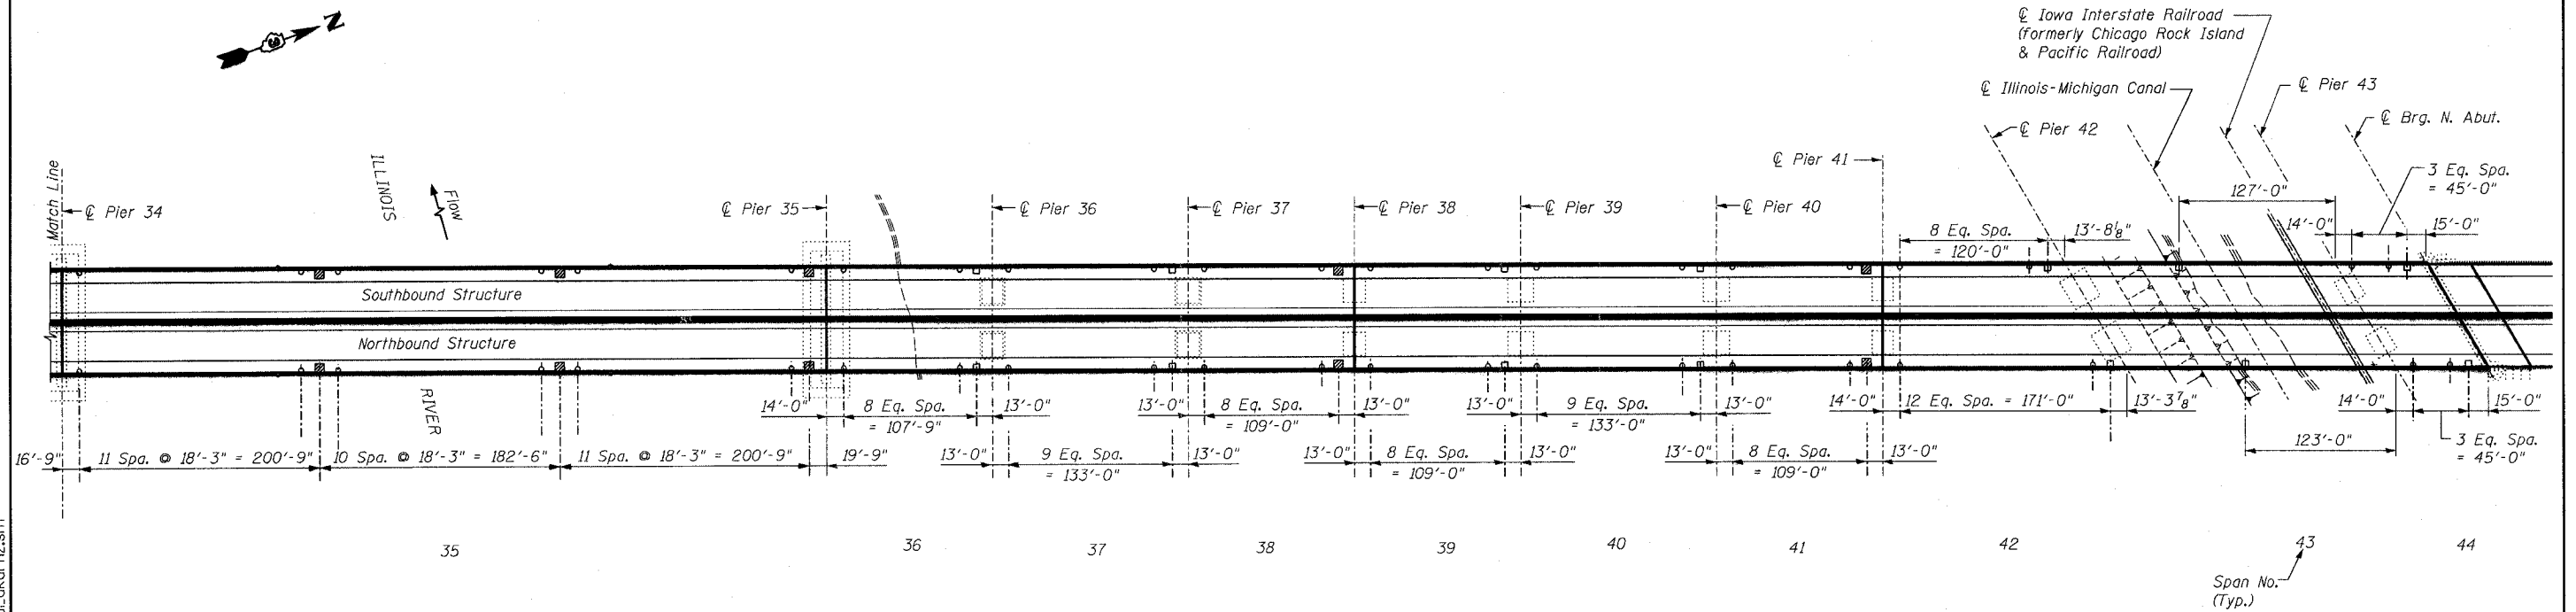

x:\38000s\3856\structures\abe\lincoln\memorial\final\plans\al_dkdrn2.sht 9:04:48 AM 8/30/2006

DESIGNED	MRB
CHECKED	HMA
DRAWN	VH
CHECKED	HMA

benesch

alfred benesch & company
Engineers - Surveyors - Planners
206 North Michigan Avenue, Suite 2400
Chicago, Illinois 60601
312-585-0450
Job # 3856

DRAINAGE PLAN - SPANS 35 THRU 44
ABRAHAM LINCOLN MEMORIAL BRIDGE OVER
THE ILLINOIS RIVER (PUBLIC WATERS)
F.A.I. ROUTE 39 SEC. (50-4B) BR
LASALLE COUNTY
STATION 863+16.00
STRUCTURE NO. 050-0191 (SB & NB)