
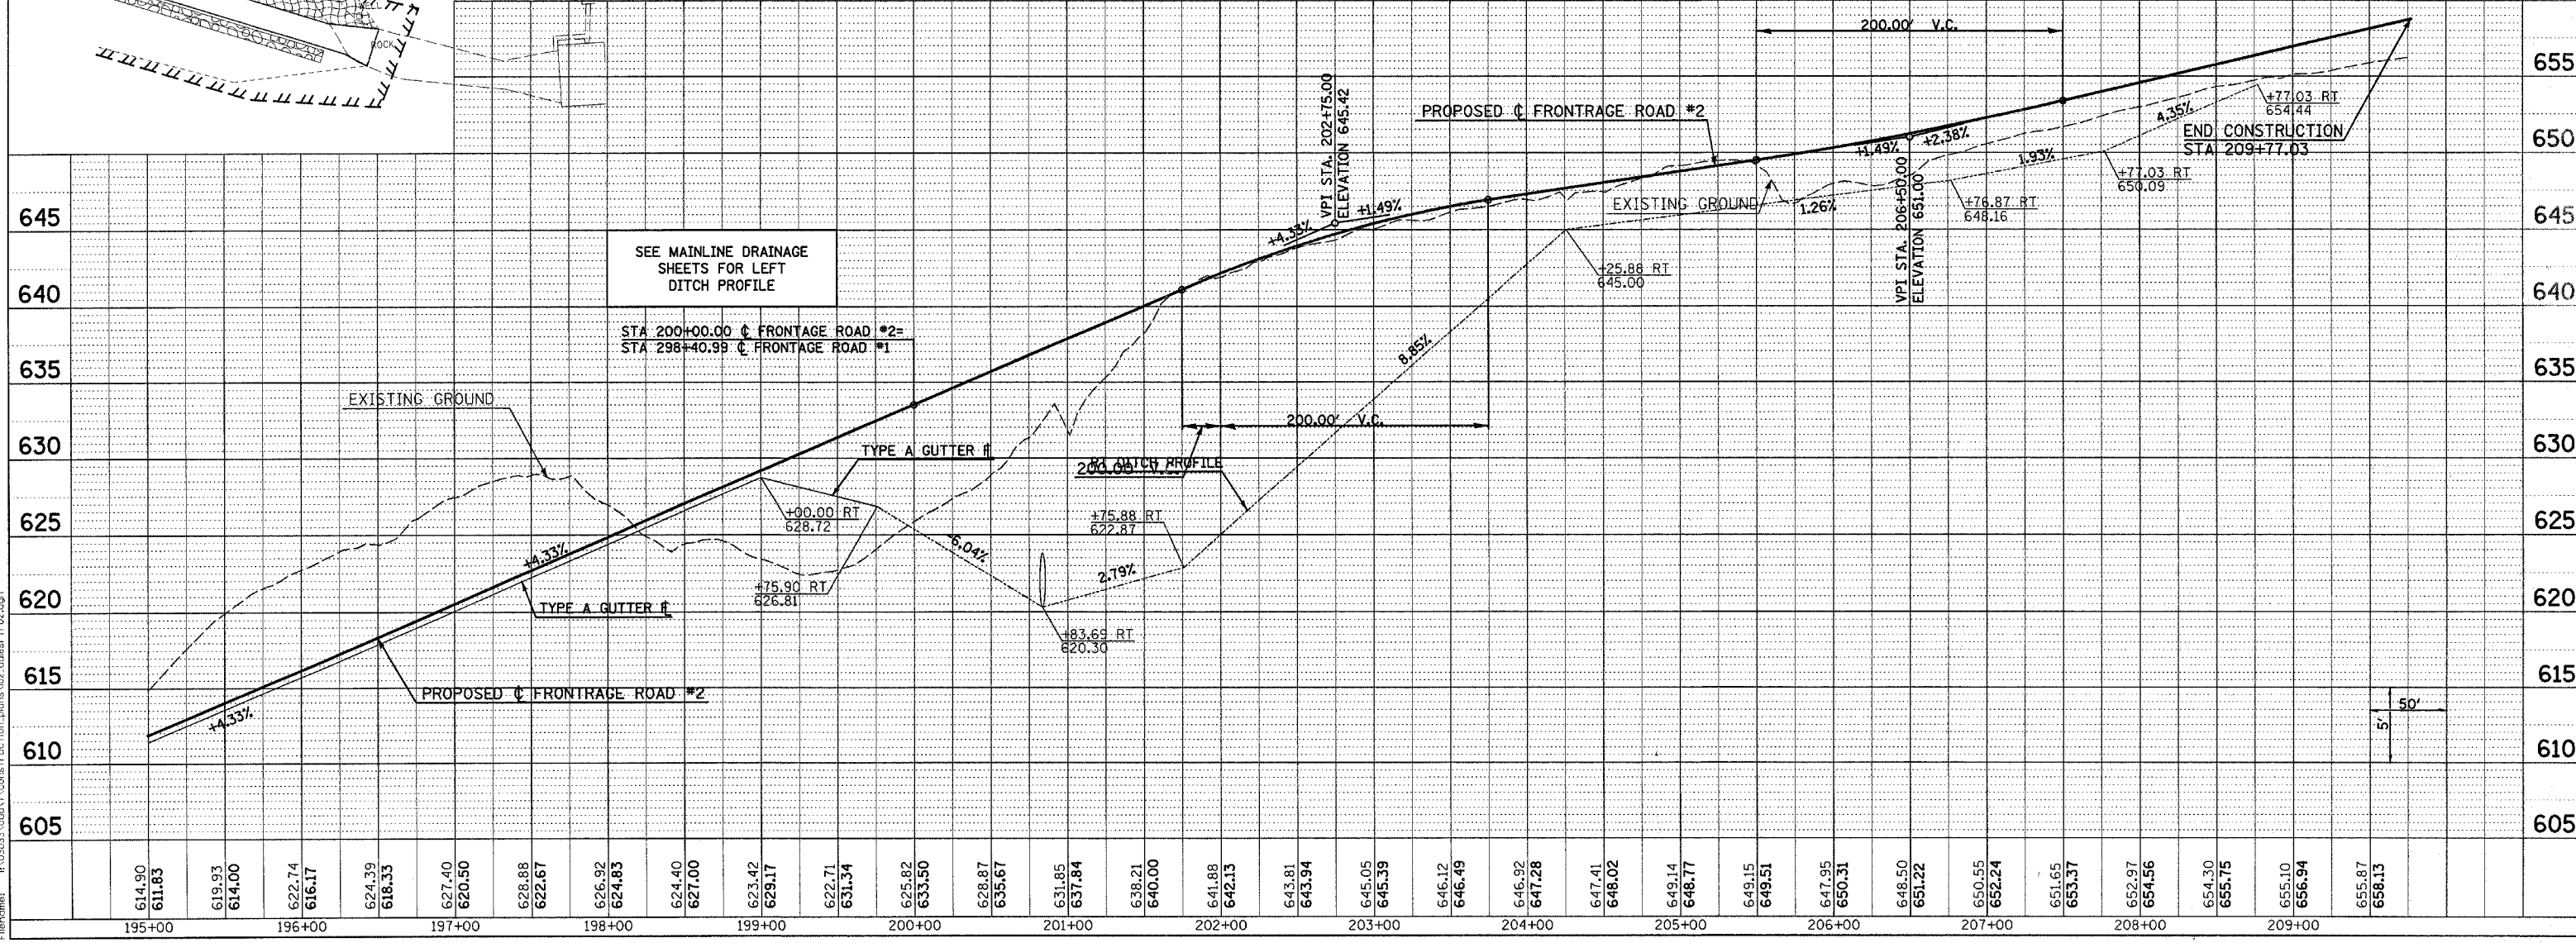
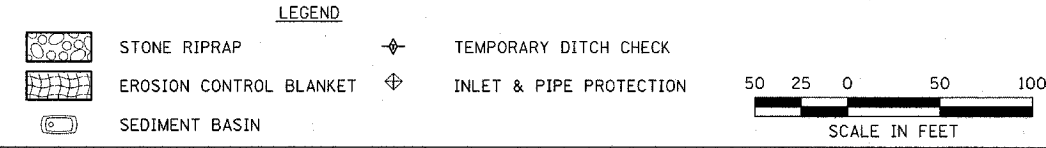


F.A.P. RTE. 315	SECTION (34-6.55-1)	COUNTY HANCOCK/McDONOUGH	TOTAL SHEETS 433	SHEET NO. 131
STA. 195+00.00 TO STA. 207+77.02		FED. ROAD DIST. NO. ILLINOIS FED. AID PROJECT		
STATE CONTRACT NO. 68206				

DATE	BY	DATE	BY
PLAN	SURVEYED	PLOTTED	CHECKED

DATE	BY	DATE	BY
PROFILE	SURVEYED	PLOTTED	CHECKED

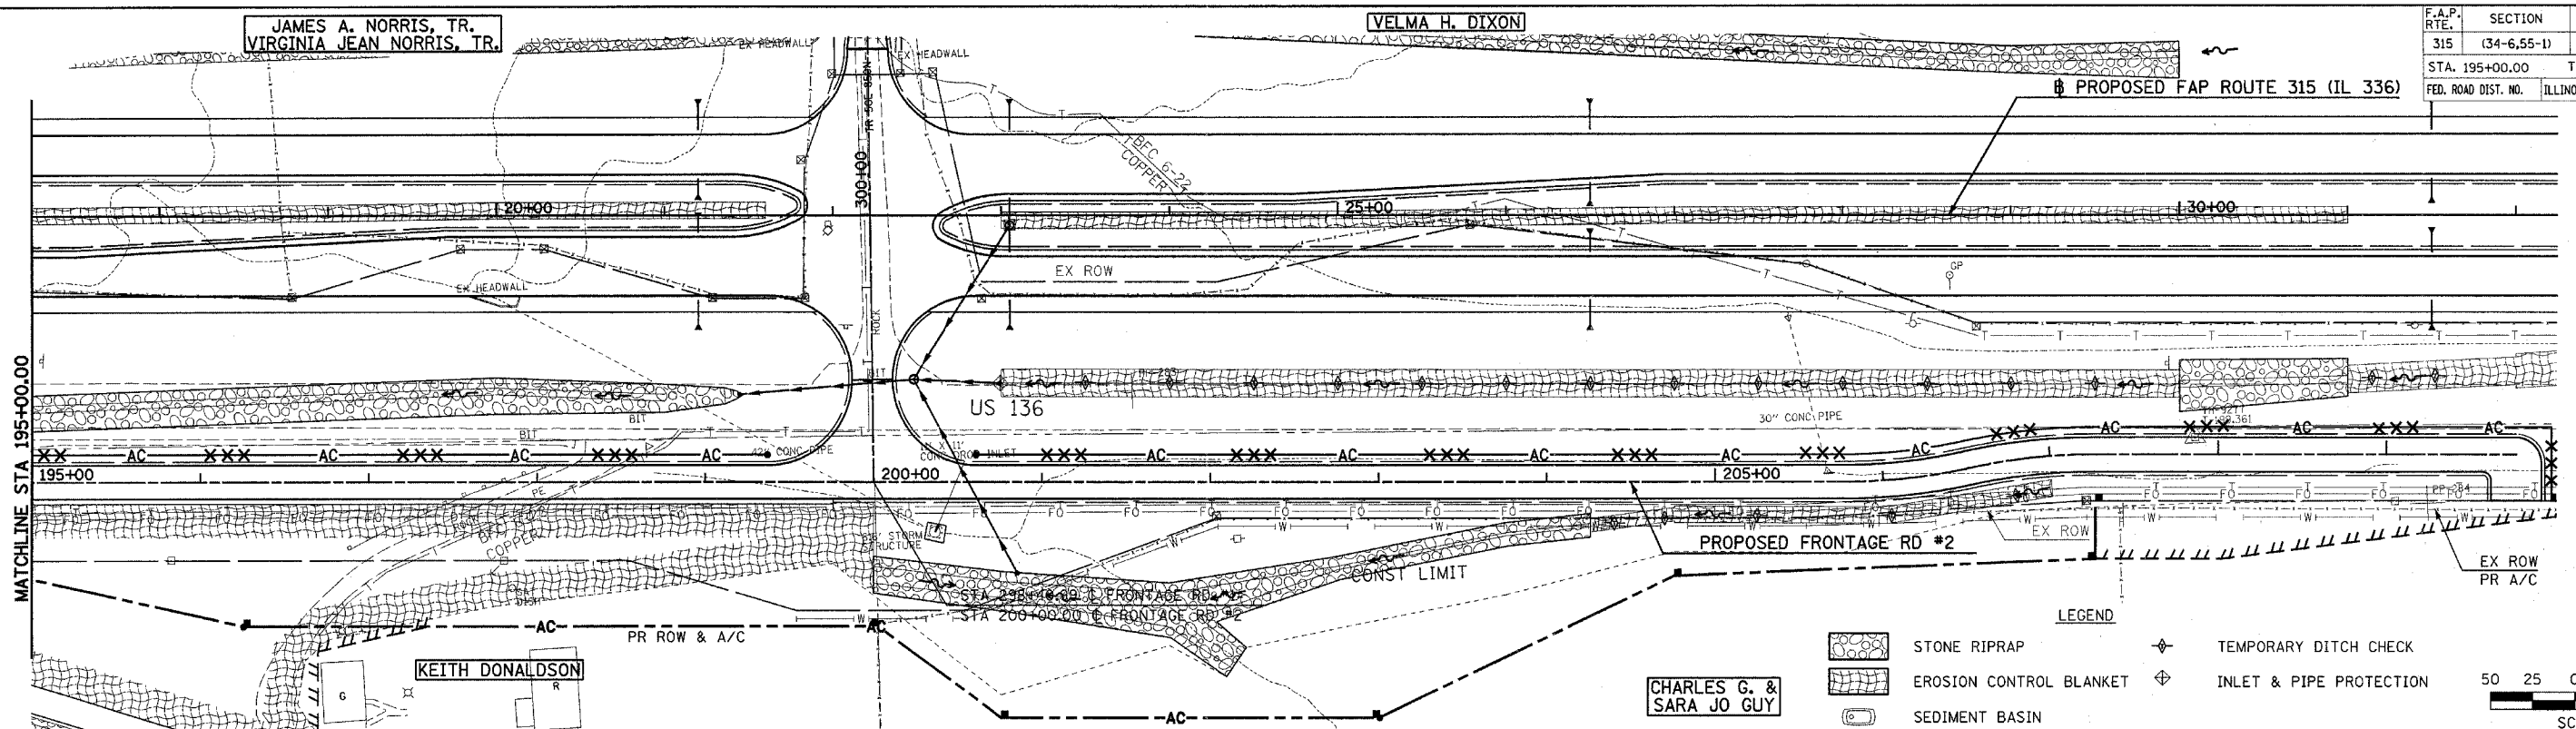

Plot Date: 7/18/2006  
 Plot Time: 3:27:57 PM  
 Plotted By: bairnmd  
 File Name: I:\03033\cadd\construction\plans\02\_dwg\pr-02.dgn

**DRAINAGE AND UTILITY PLAN & PROFILE - FRONTAGE ROAD #2**