



F.A.P. RTE.	SECTION	COUNTY	TOTAL SHEETS	SHEET NO.
315	(34-6,55-1)	HANCOCK/McDONOUGH	433	135
STA. 596+00.00		TO STA. 600+00.00		
FED. ROAD DIST. NO.	ILLINOIS	FED. AID PROJECT		
STATE CONTRACT NO. 68206				

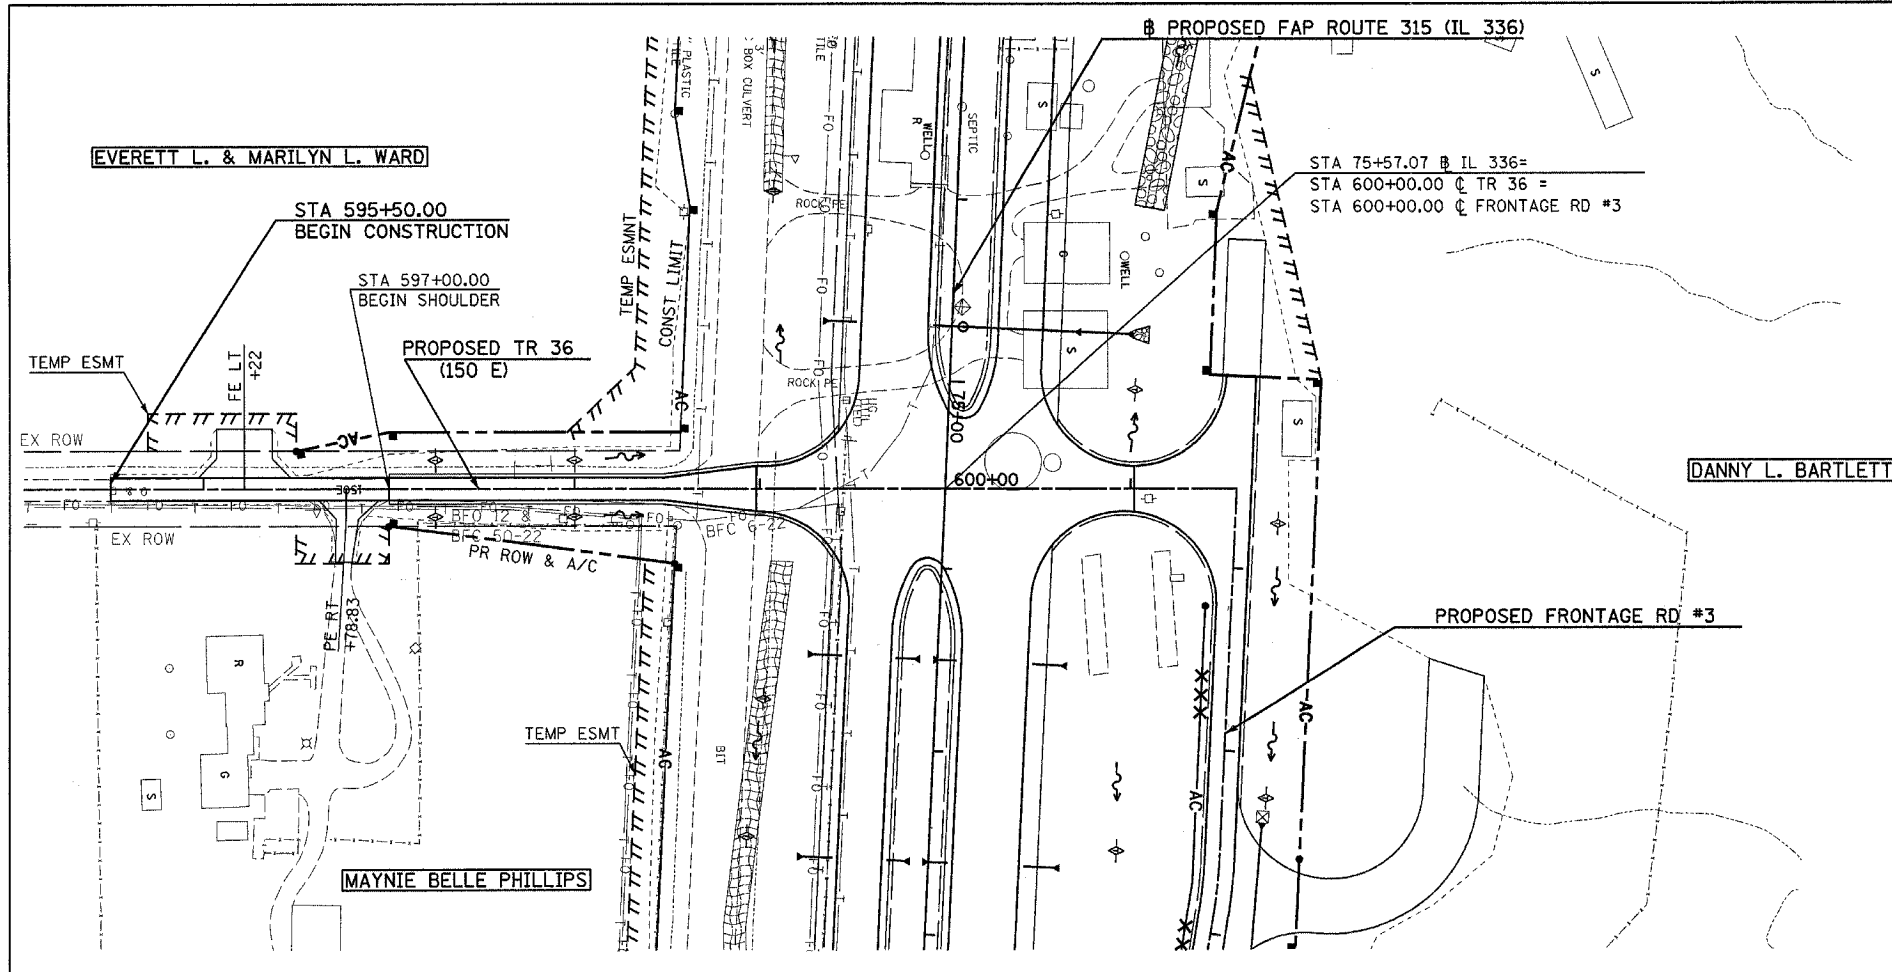


PLAN	SURVEYED	DATE
	PLOTTED	
	NOTED	
	BY	
	NO.	



- LEGEND**
- STONE RIPRAP
 - EROSION CONTROL BLANKET
 - SEDIMENT BASIN
 - TEMPORARY DITCH CHECK
 - INLET & PIPE PROTECTION

 

PROFILE	SURVEYED	DATE
	PLOTTED	
	NOTED	
	BY	
	NO.	

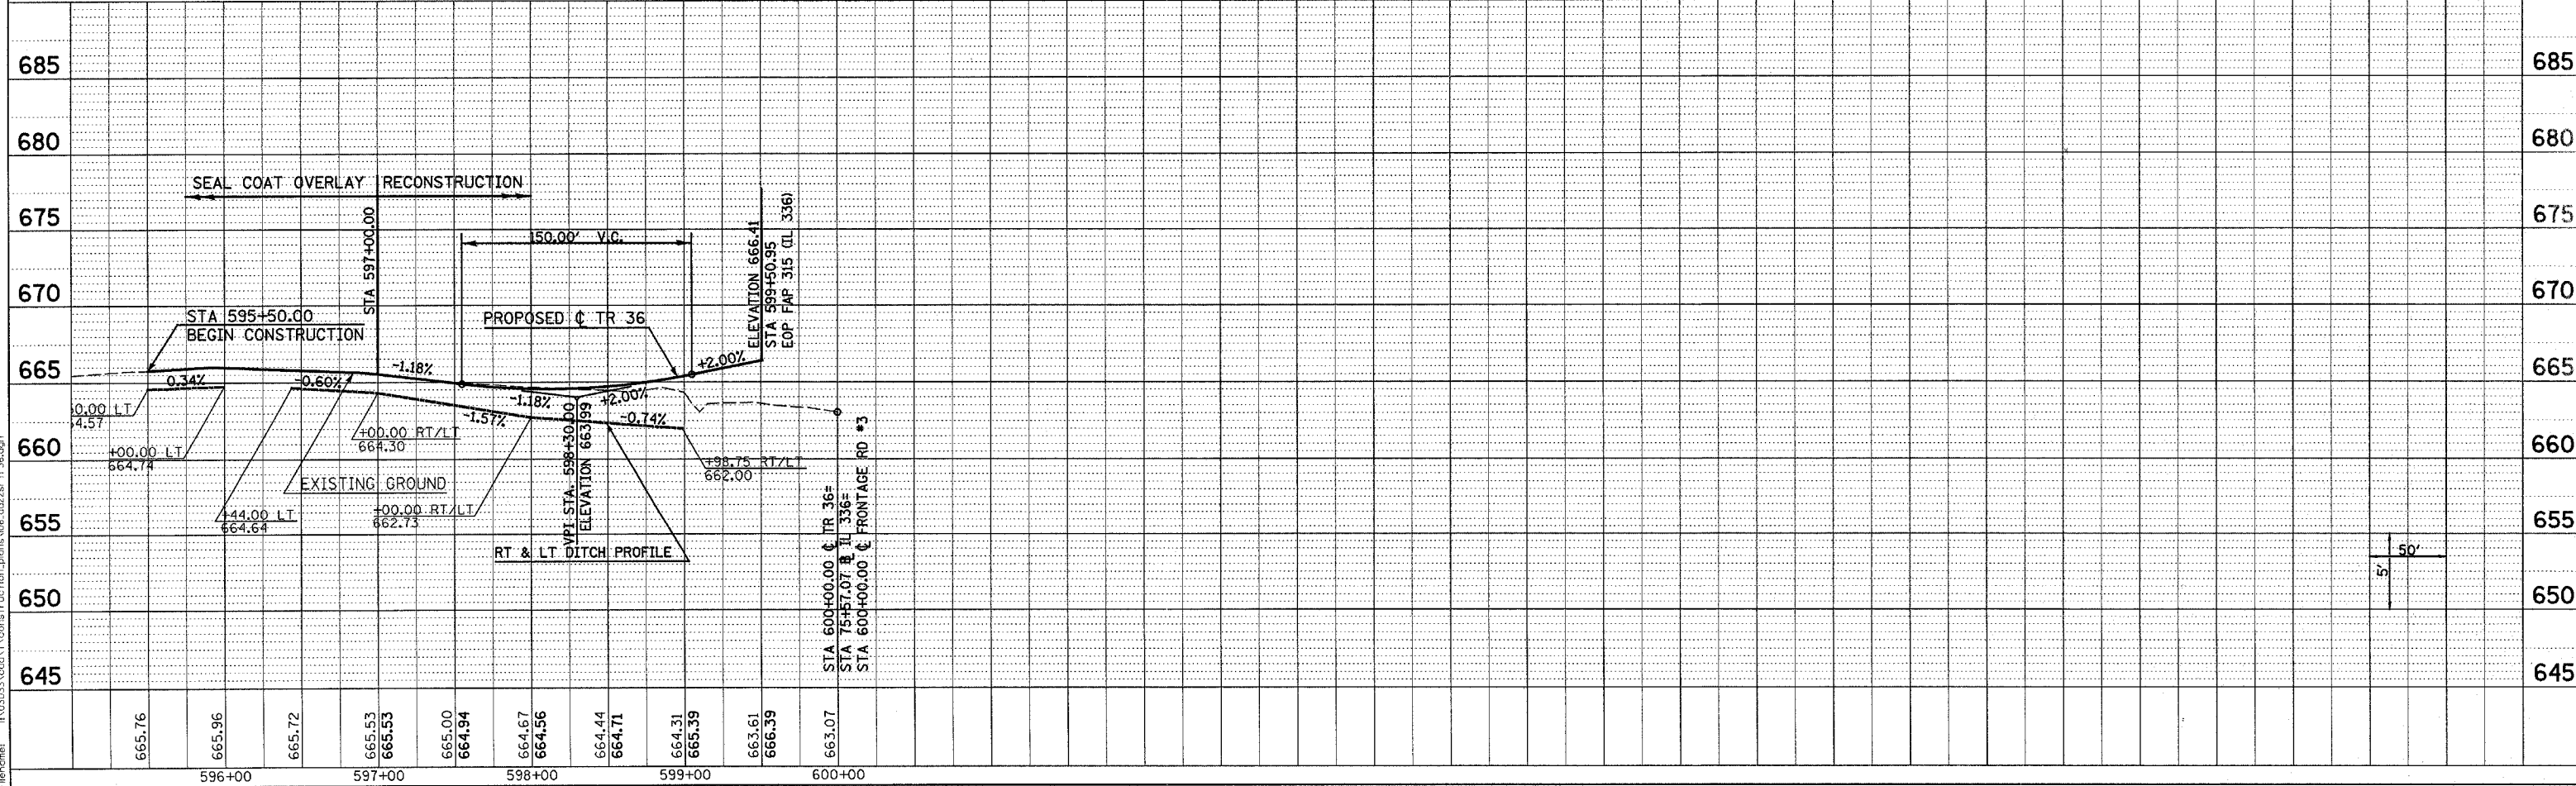

Plot Date: 7/8/2006
 Plot Time: 3:28:03 PM
 Plotted By: dbernardt
 File Name: J:\020333\road\1\constr\constr\pans\06.dwg