
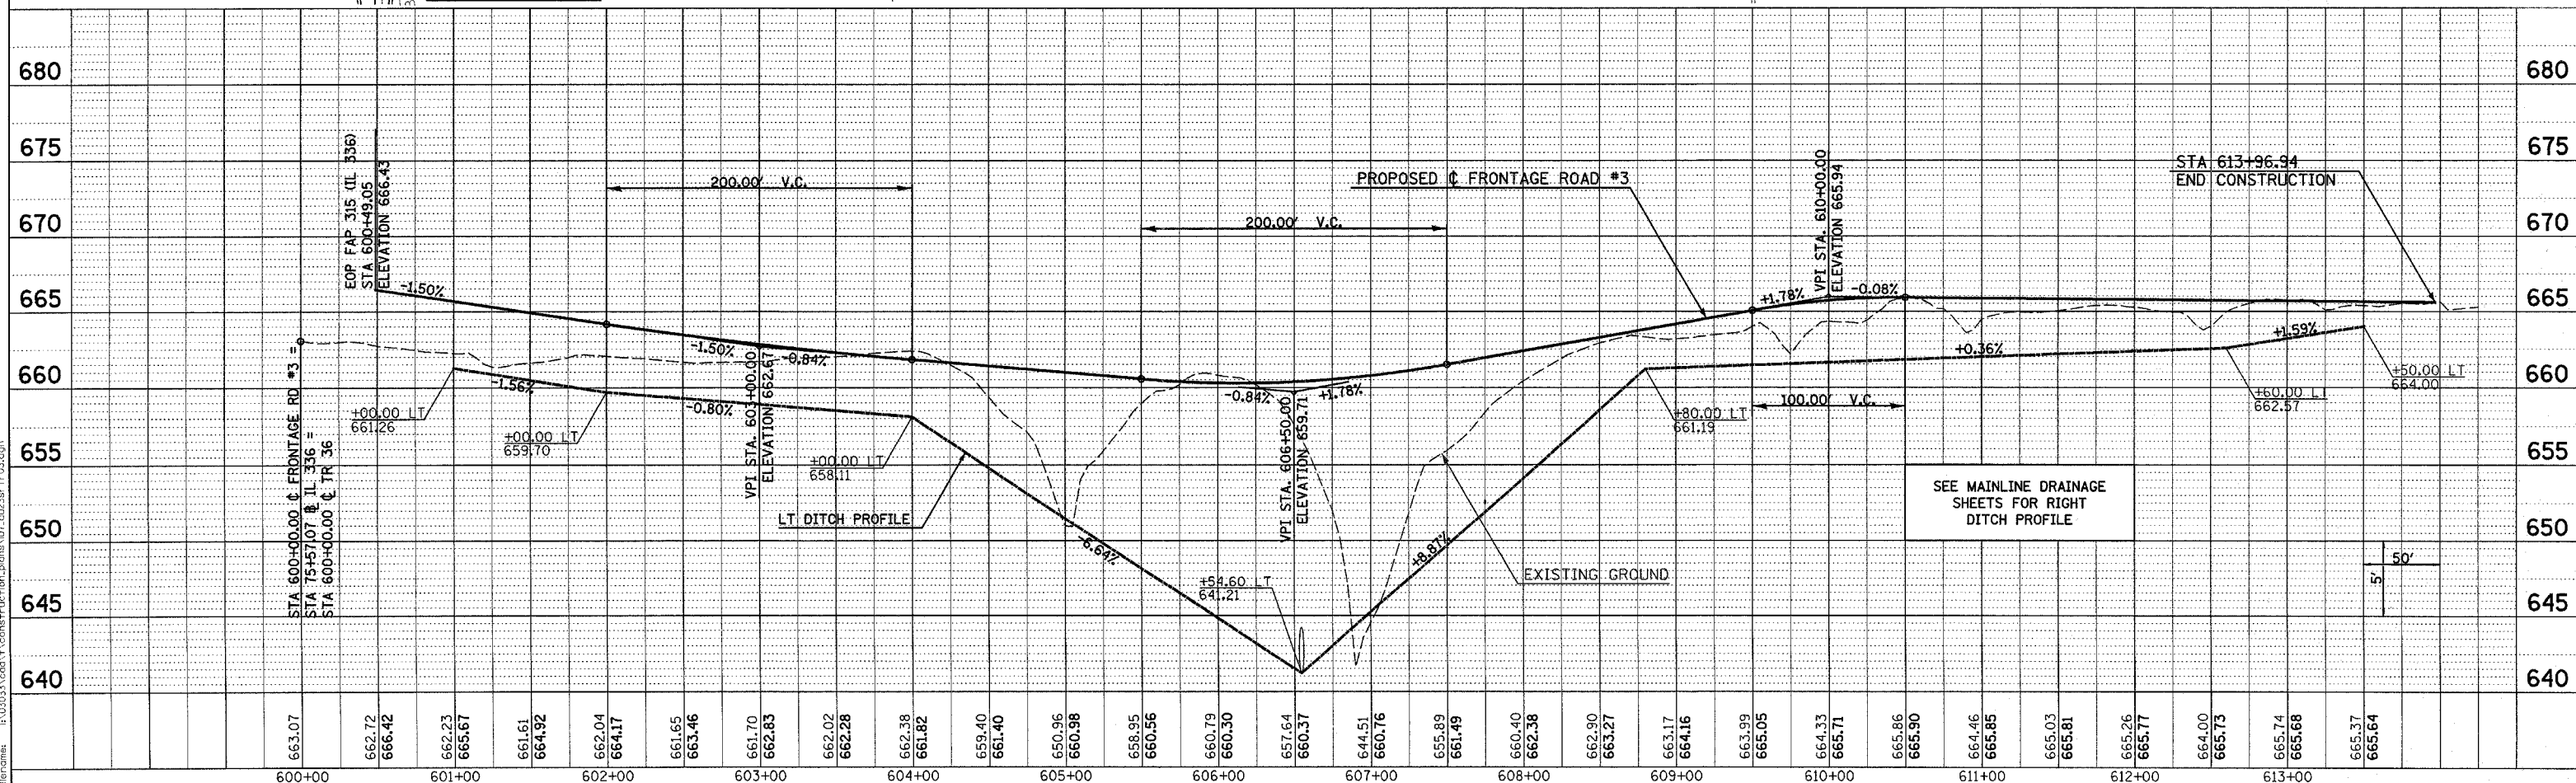


F.A.P. RTE.	SECTION	COUNTY	TOTAL SHEETS	SHEET NO.
315	(34-6,55-1)	HANCOCK/McDONOUGH	433	136
STA. 600+00.00 TO STA. 613+96.64		ILLINOIS FED. AID PROJECT		
FED. ROAD DIST. NO.		STATE CONTRACT NO. 68206		

PLAN	DATE
BY	
REVISIONS	
NO.	

PROFILE	DATE
BY	
REVISIONS	
NO.	

Plot Date: 7/18/2006  
 Plot Time: 3:28:10 PM  
 Plot By: bschmidt  
 File Name: I:\03033\03033\construction\p03a\07\_02\23a\fr-03.dgn

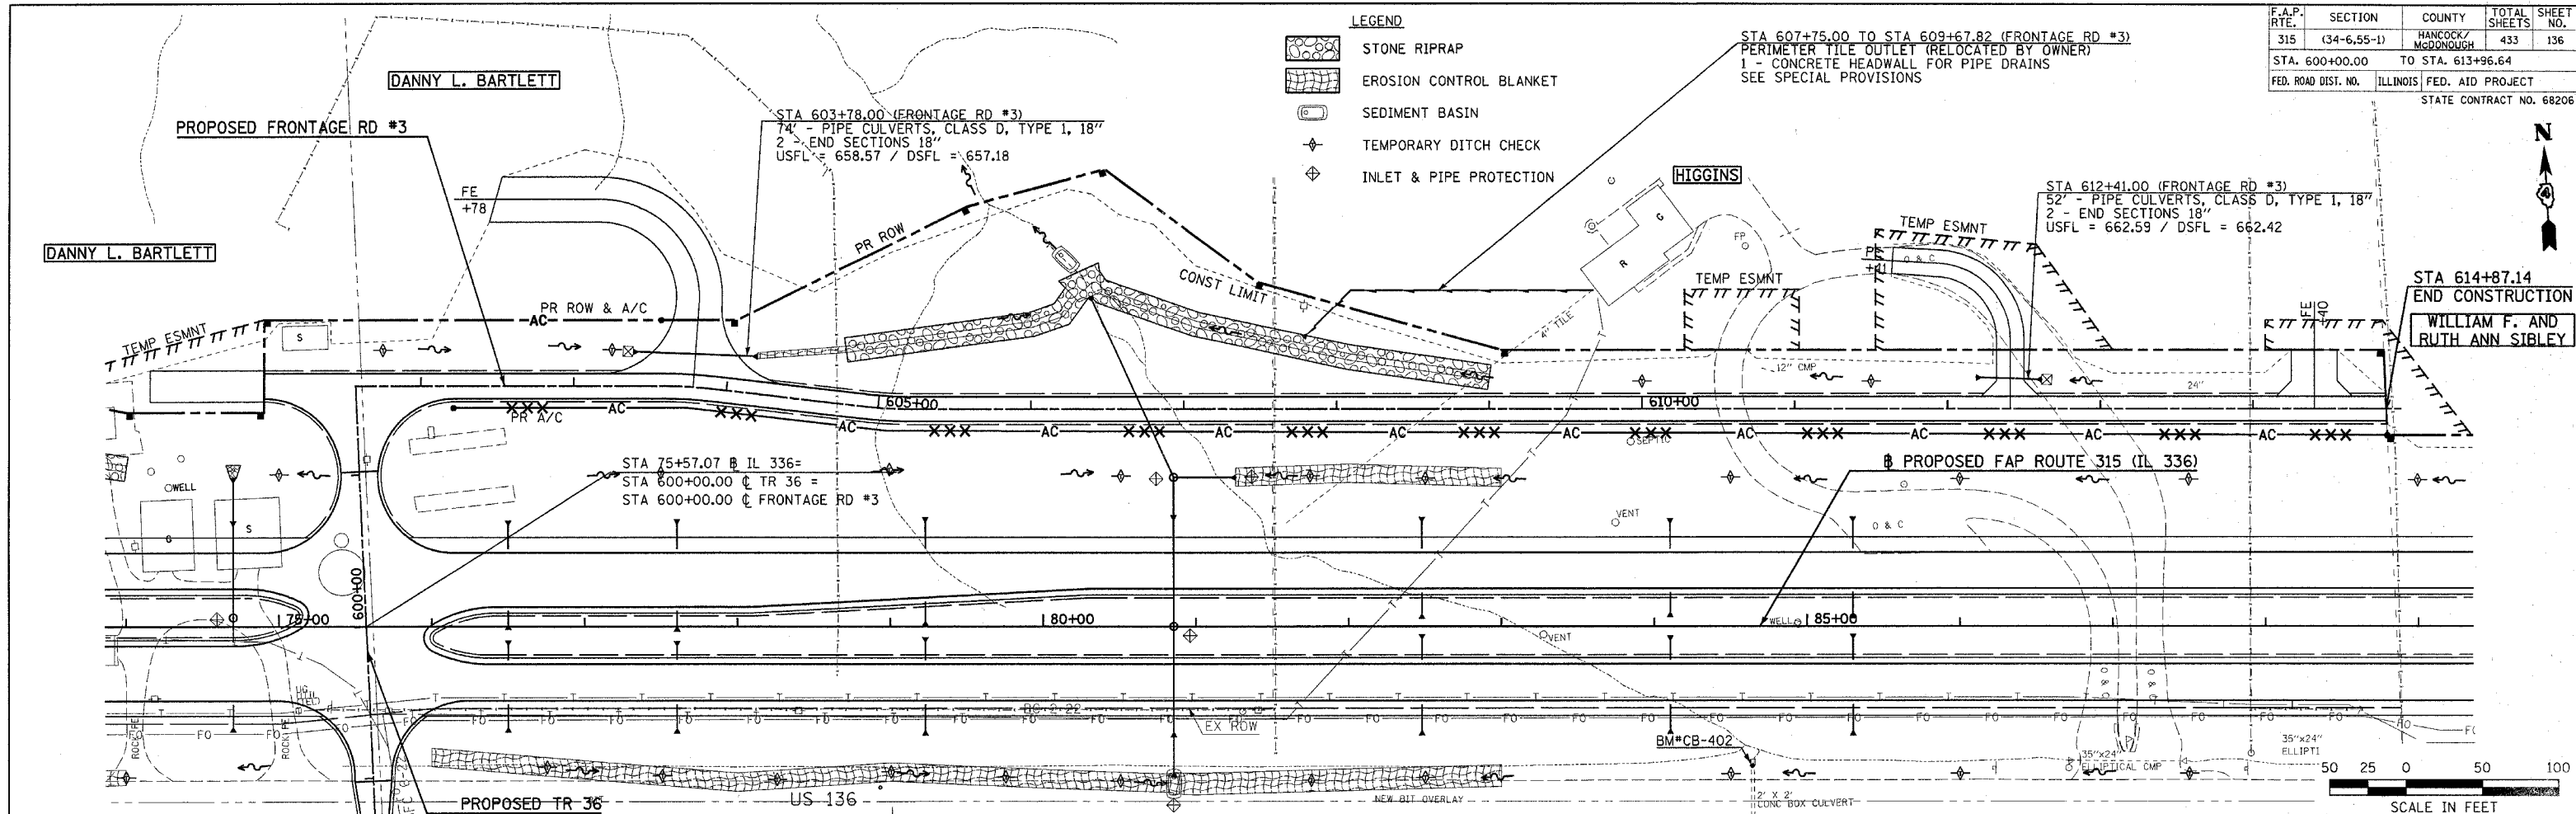

**DRAINAGE AND UTILITY PLAN & PROFILE - FRONTAGE ROAD #3**