
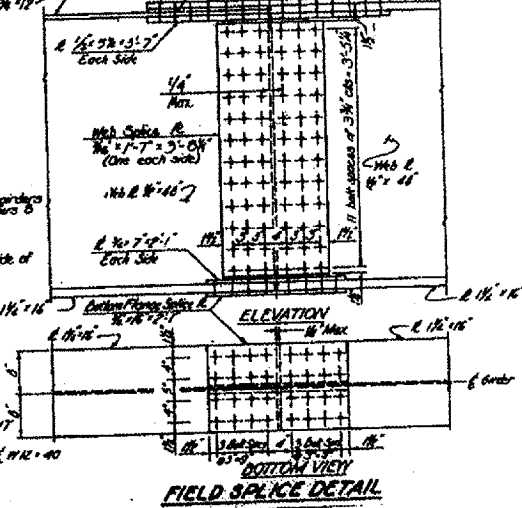
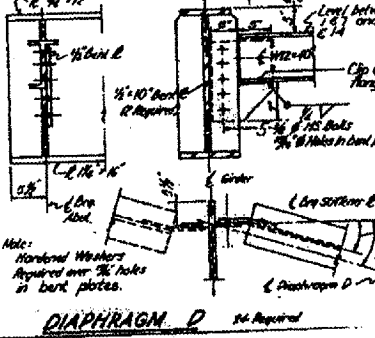
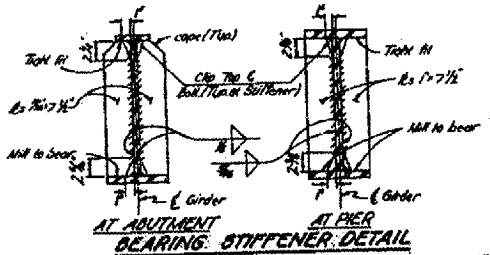
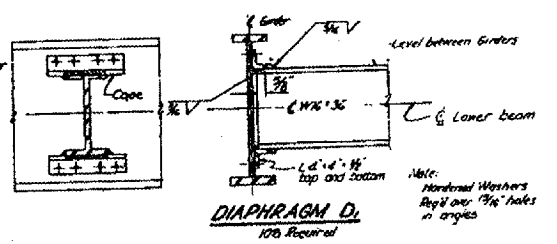
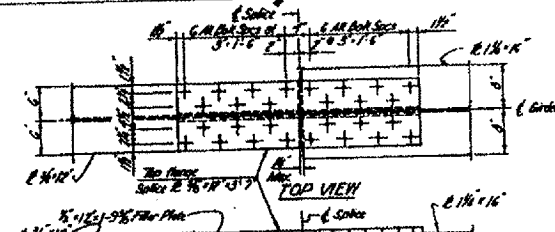
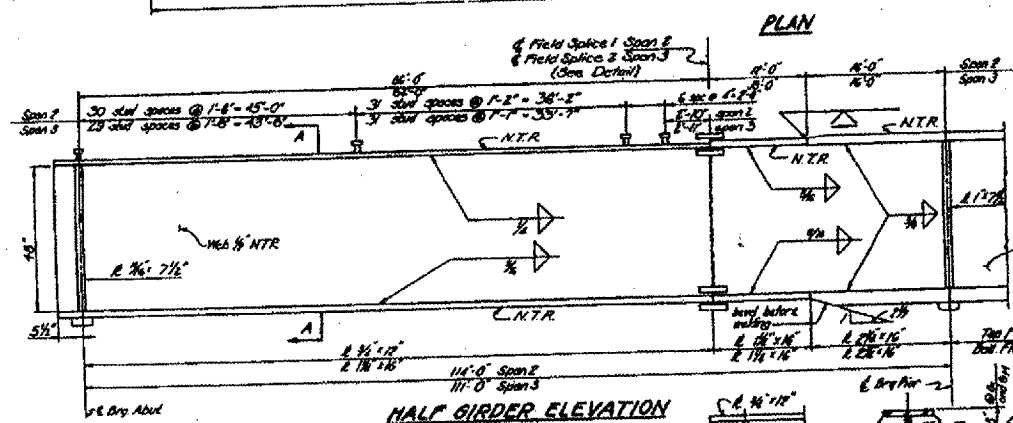
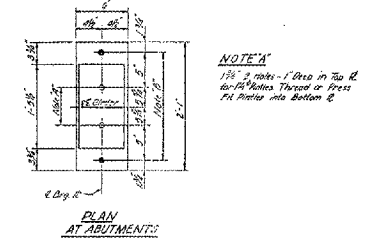
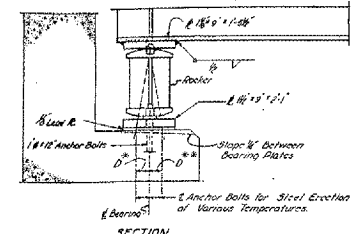


BRIDGE NO 2- 072-0140 US RT 150 OVER IL RT 6

F.A. RTE.	SECTION	COUNTY	TOTAL SHEETS	SHEET NO.
VAR	04 BRDG PNT 07	VARIOUS	17	9
STA.		TO STA.		
FED. ROAD DIST. NO. 4		ILLINOIS		

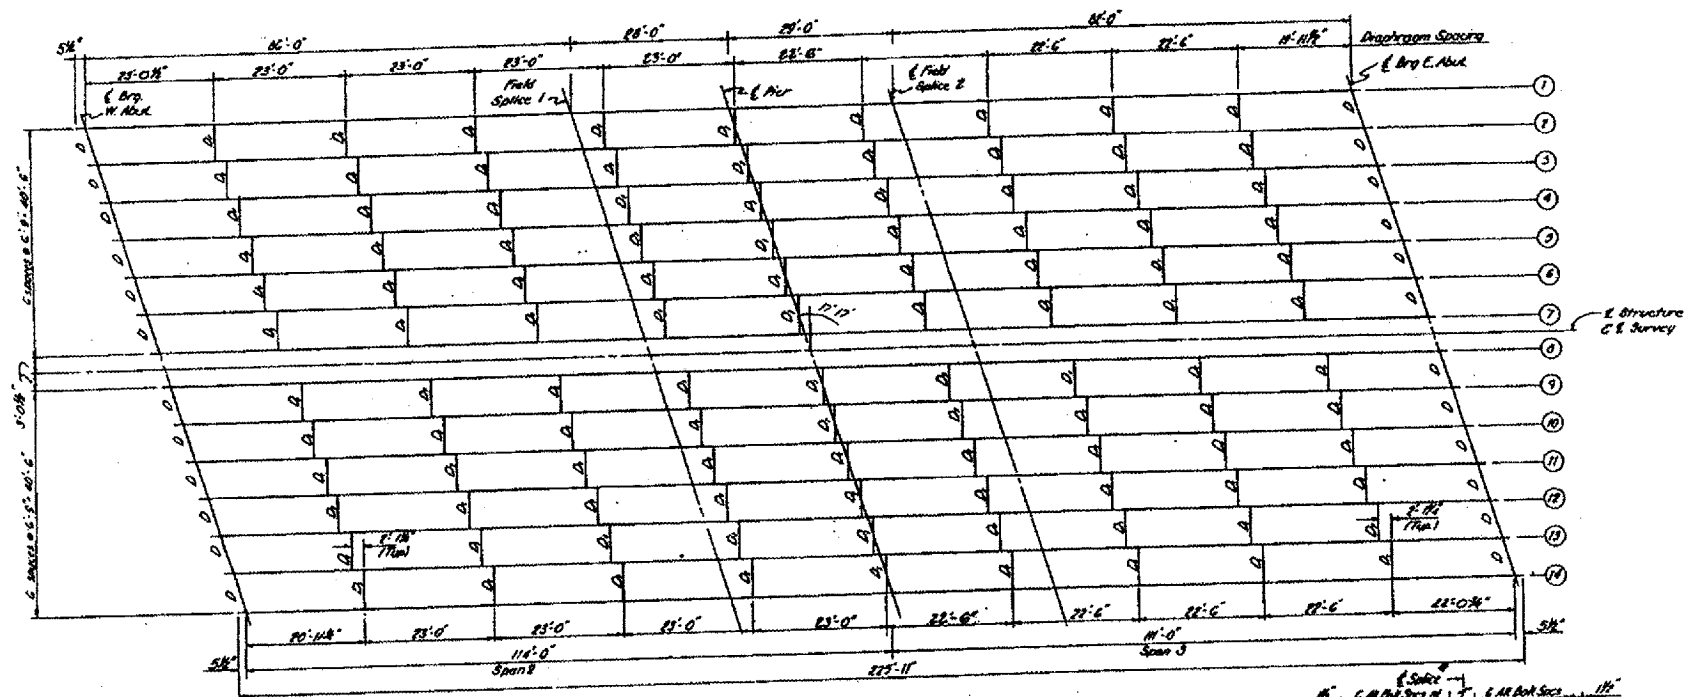

FOR
INFORMATION ONLY

ILLINOIS DEPARTMENT OF TRANSPORTATION
BRIDGE NO 2
FRAMING PLAN

DATE 07-26-2006 DRAWN BY