
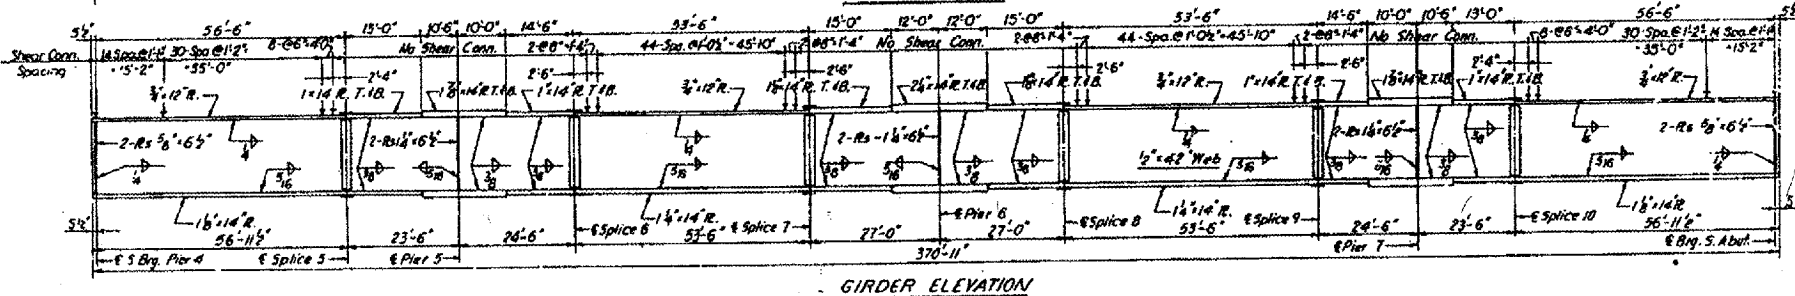


BRIDGE NO 3 & 4 - Ø72-Ø114/Ø115 I 474 OVER KICKAPOO CREEK & RAILROAD

F.A. RTE.	SECTION	COUNTY	TOTAL SHEETS	SHEET NO.
VAR	D4 BRDG PNT Ø7	VARIOUS	17	11
STA.		TO STA.		
FED. ROAD DIST. NO. 4		ILLINOIS		

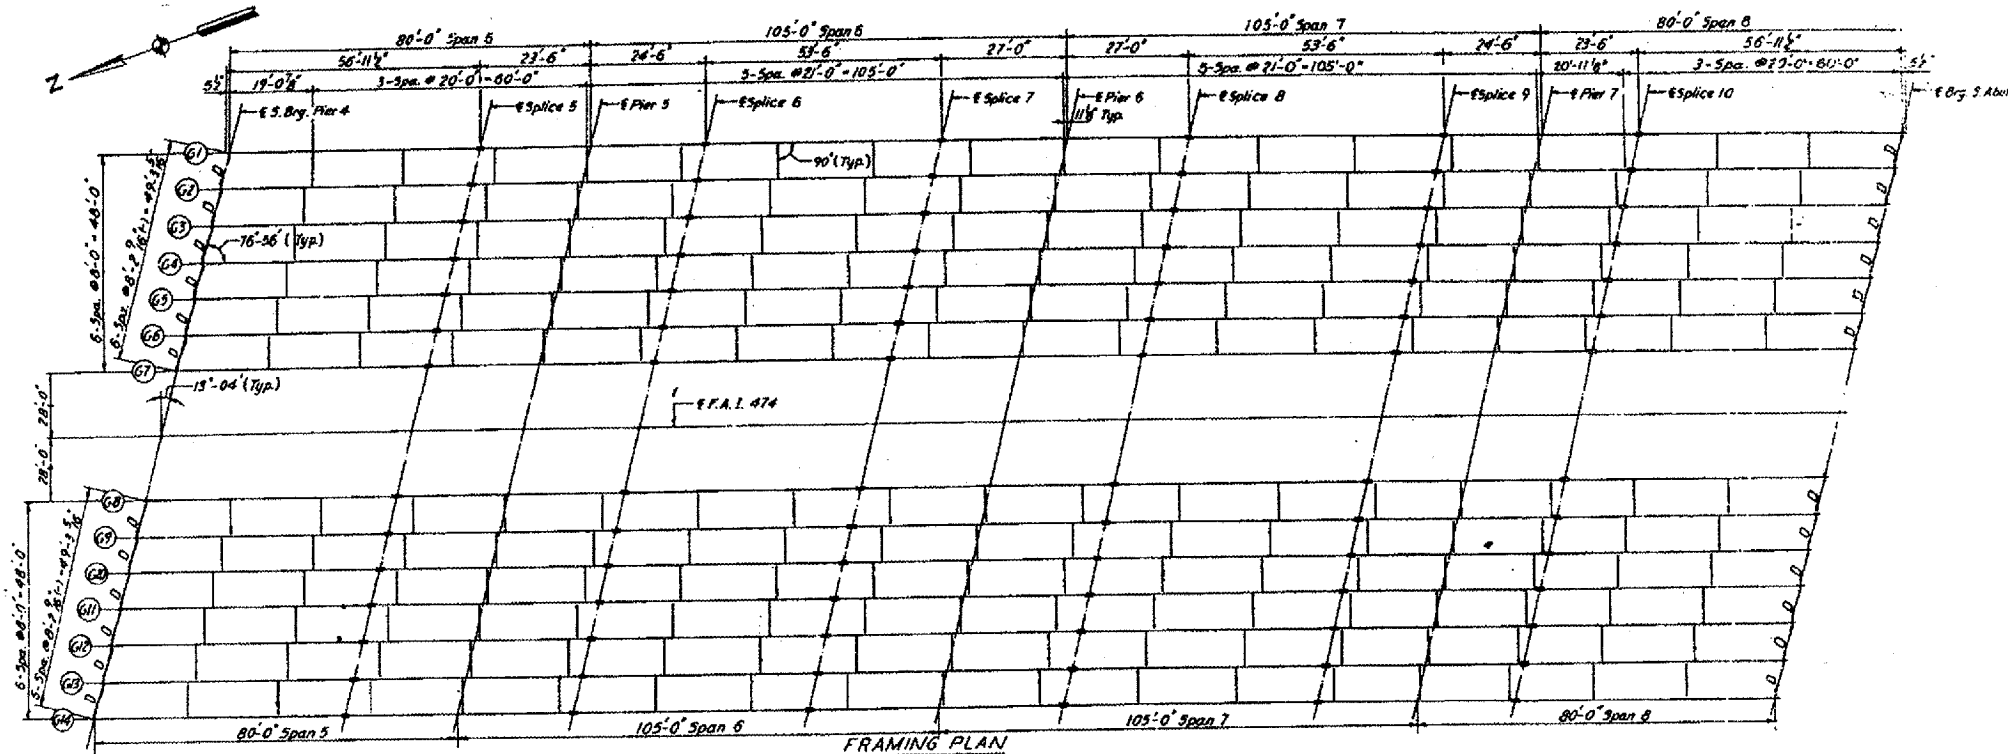

FOR
INFORMATION ONLY

ILLINOIS DEPARTMENT OF TRANSPORTATION
BRIDGE NO 3 & 4
FRAMING PLAN

DATE 07-26-2006 DRAWN BY