


BRIDGE NO 3 & 4 - 072-0114/0115 I 474 OVER KICKAPOO CREEK & RAILROAD

F.A. RTE.	SECTION	COUNTY	TOTAL SHEETS	SHEET NO.
VAR	04 BRDG PNT 07	VARIOUS	17	12
STA.		TO STA.		
FED. ROAD DIST. NO. 4		ILLINOIS		

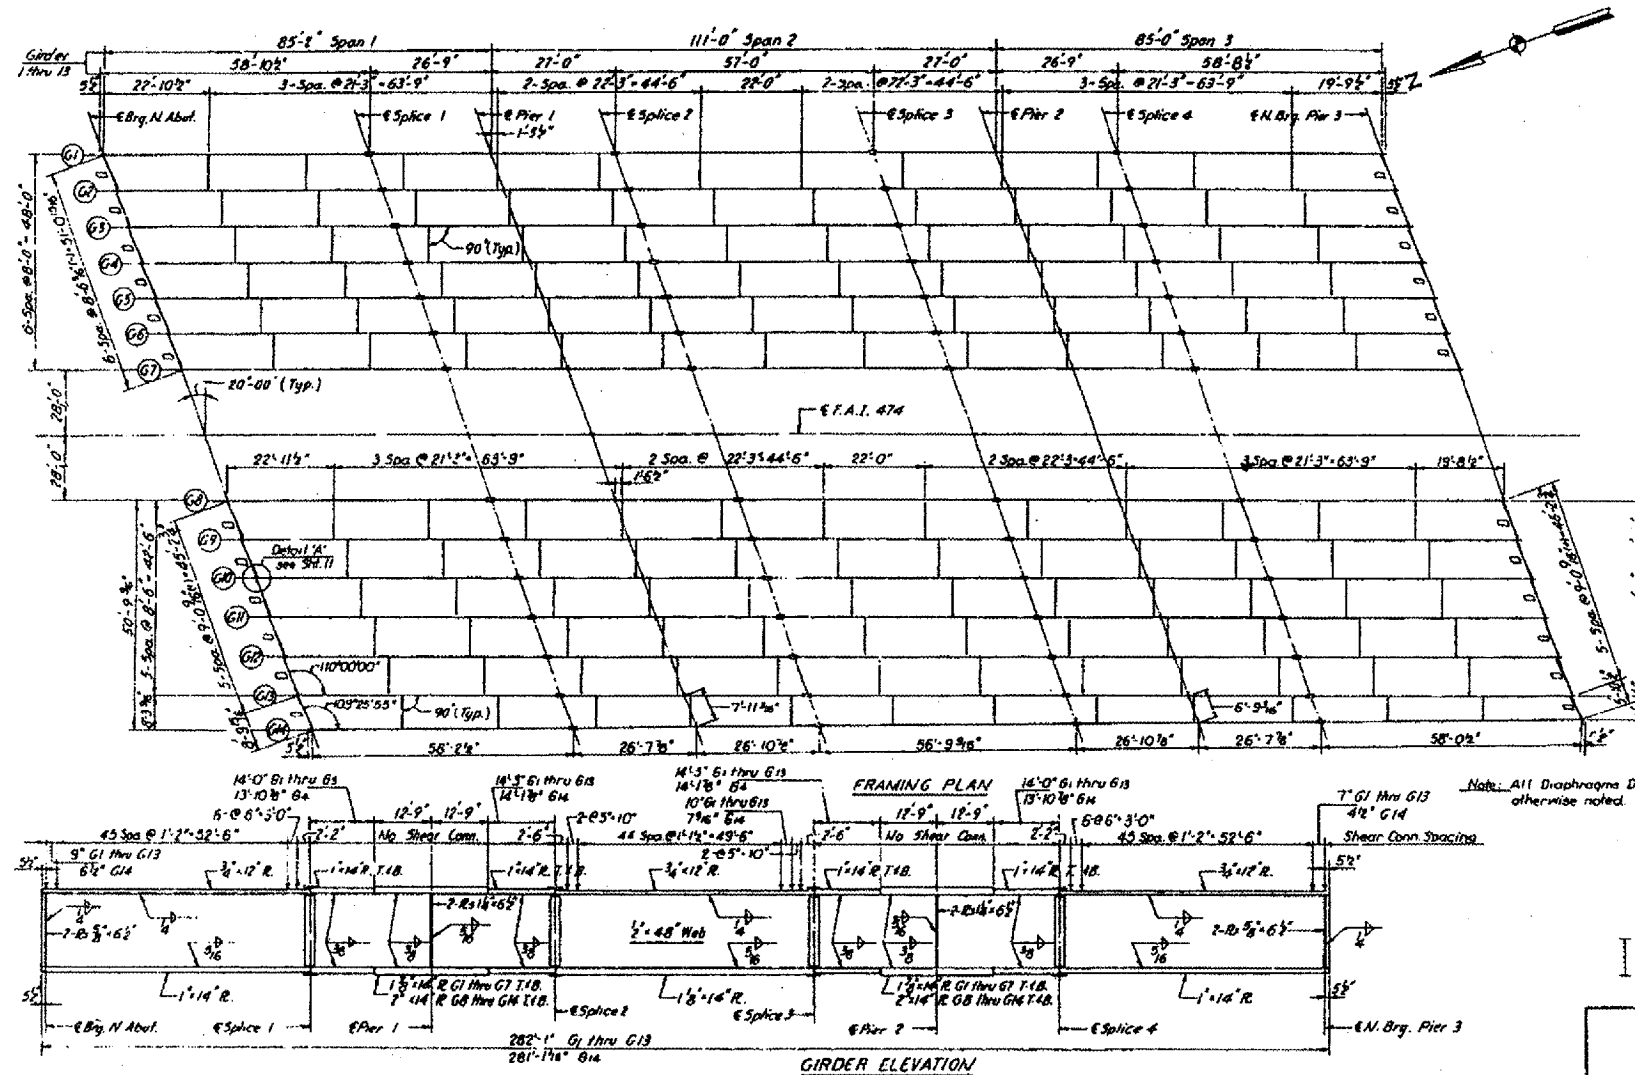

FOR
INFORMATION ONLY

ILLINOIS DEPARTMENT OF TRANSPORTATION
BRIDGE NO 3 & 4
FRAMING PLAN

DATE 07-26-2006 DRAWN BY