
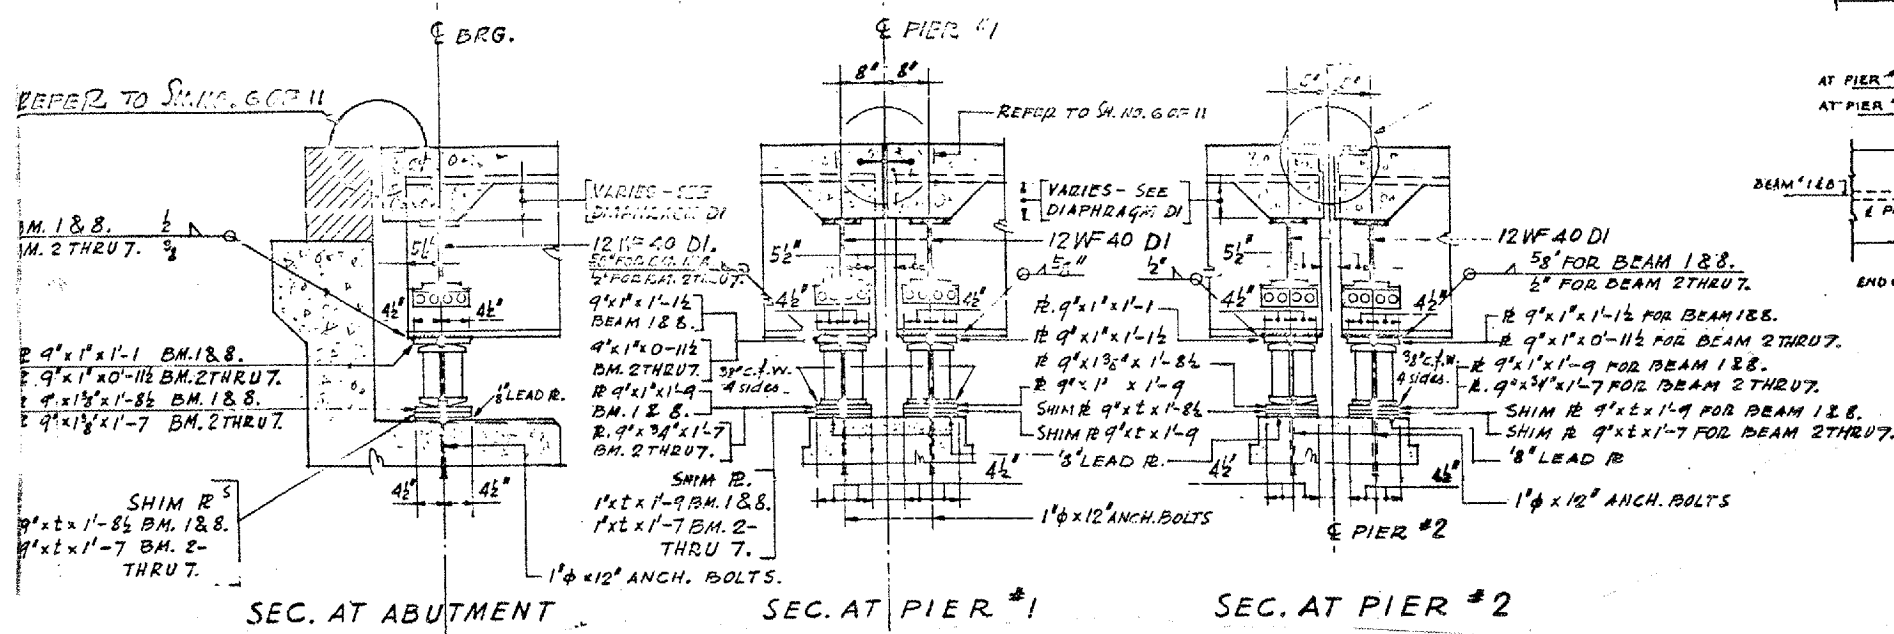
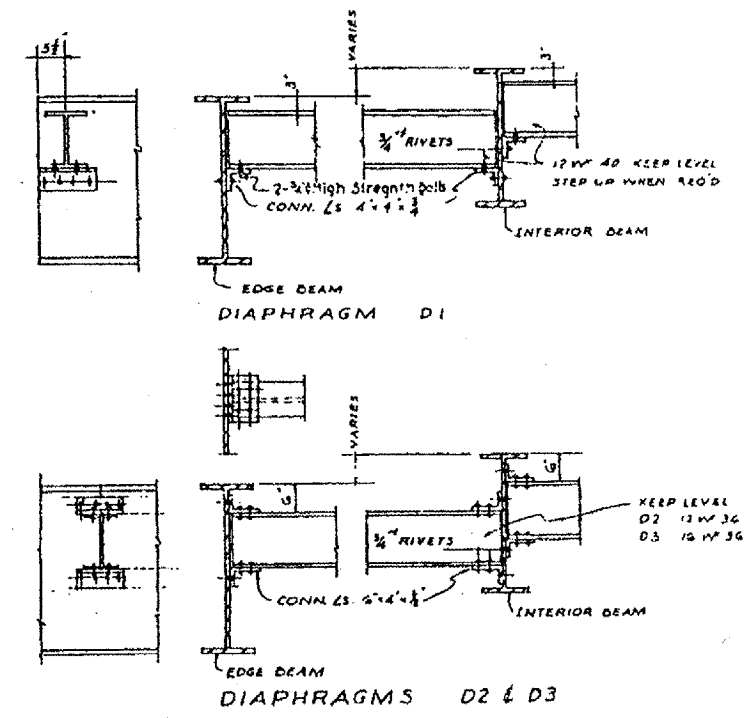


# BRIDGE NO 7 - 090-0035 IL 8/116/29 OVER IL 29

F.A. RTE.	SECTION	COUNTY	TOTAL SHEETS	SHEET NO.
VAR	D4 BRDG PNT 07	VARIOUS	17	17
STA.		TO STA.		
FED. ROAD DIST. NO. 4		ILLINOIS		

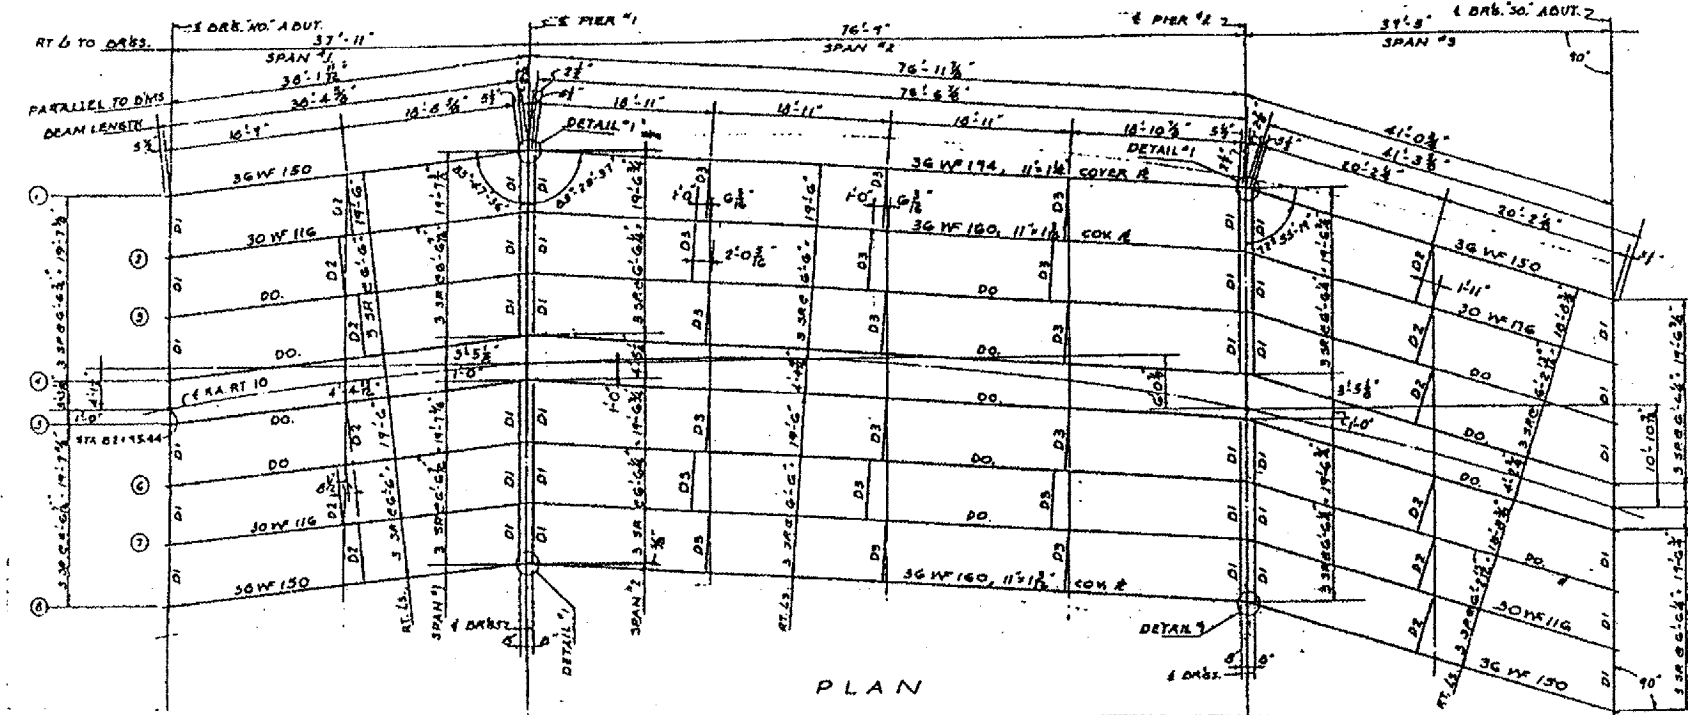

FOR INFORMATION ONLY

ILLINOIS DEPARTMENT OF TRANSPORTATION  
 BRIDGE NO 7  
 FRAMING PLAN  
 DATE 07-26-2006  
 DRAWN BY