



| F.A.U. DIST. | SECTION | COUNTY | TOTAL SHEETS | SHEET NO. |
|---------------------------|----------------|---------------------------|--------------|-----------|
| 1441 | 00-00059-00-BR | KANE | 154 | 132 |
| STA. _____ | | TO STA. _____ | | |
| FED. ROAD DIST. NO. _____ | | ILLINOIS FED. AID PROJECT | | |

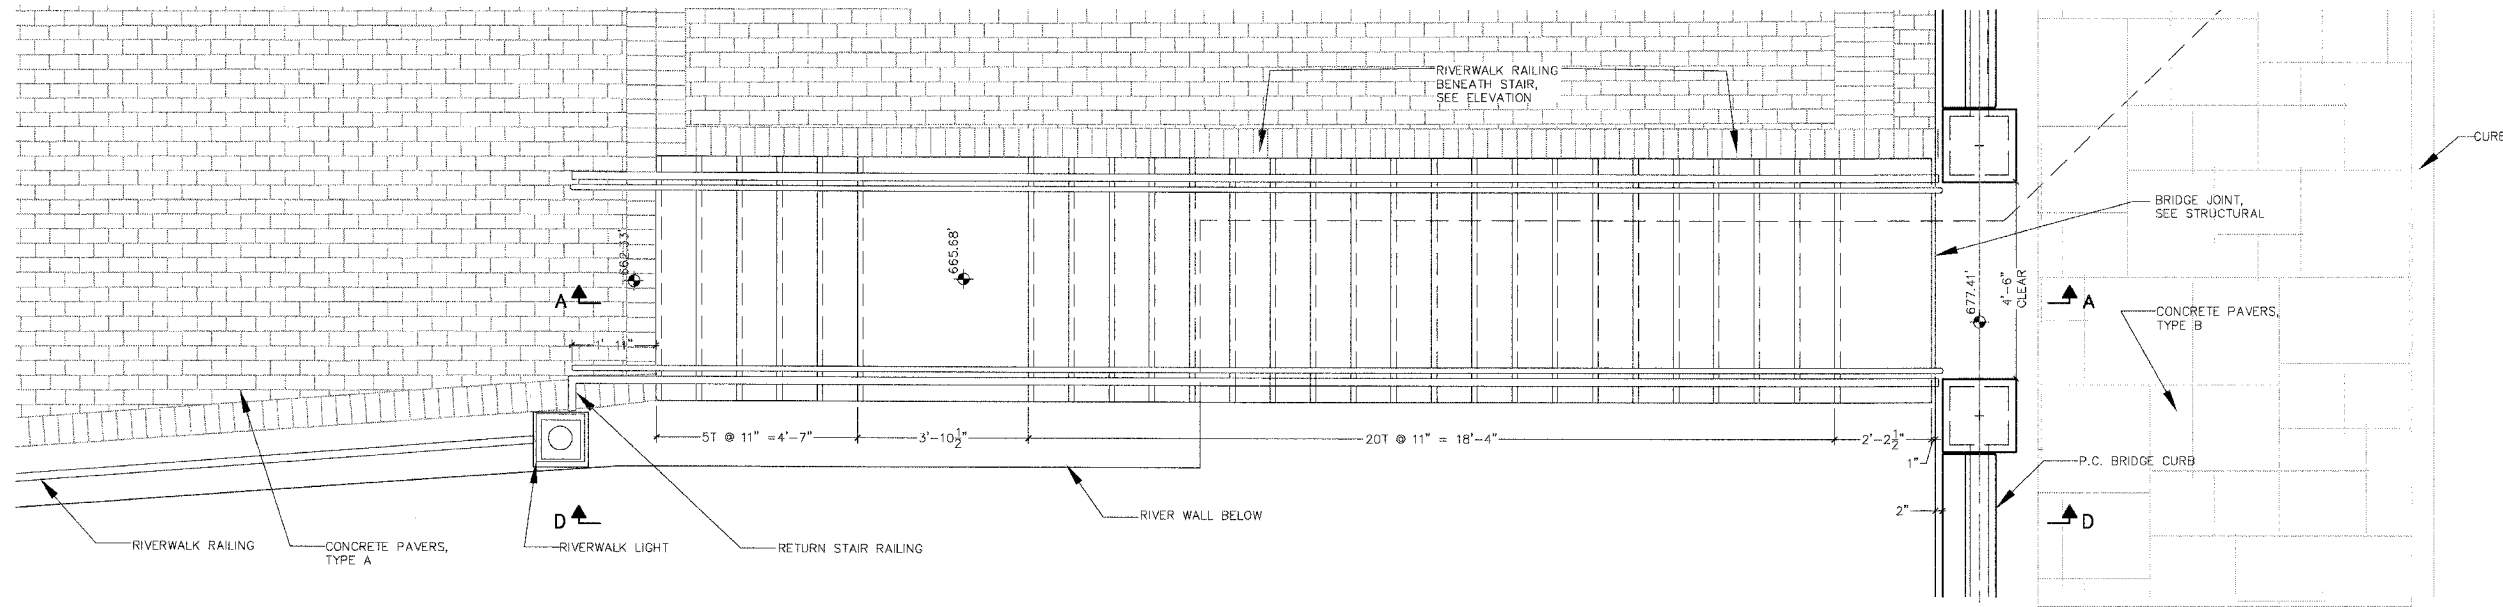

NE STAIR PLAN
 SCALE: 1/2" = 1'-0"
 SEE SHEET-125 FOR PLAN LOCATION

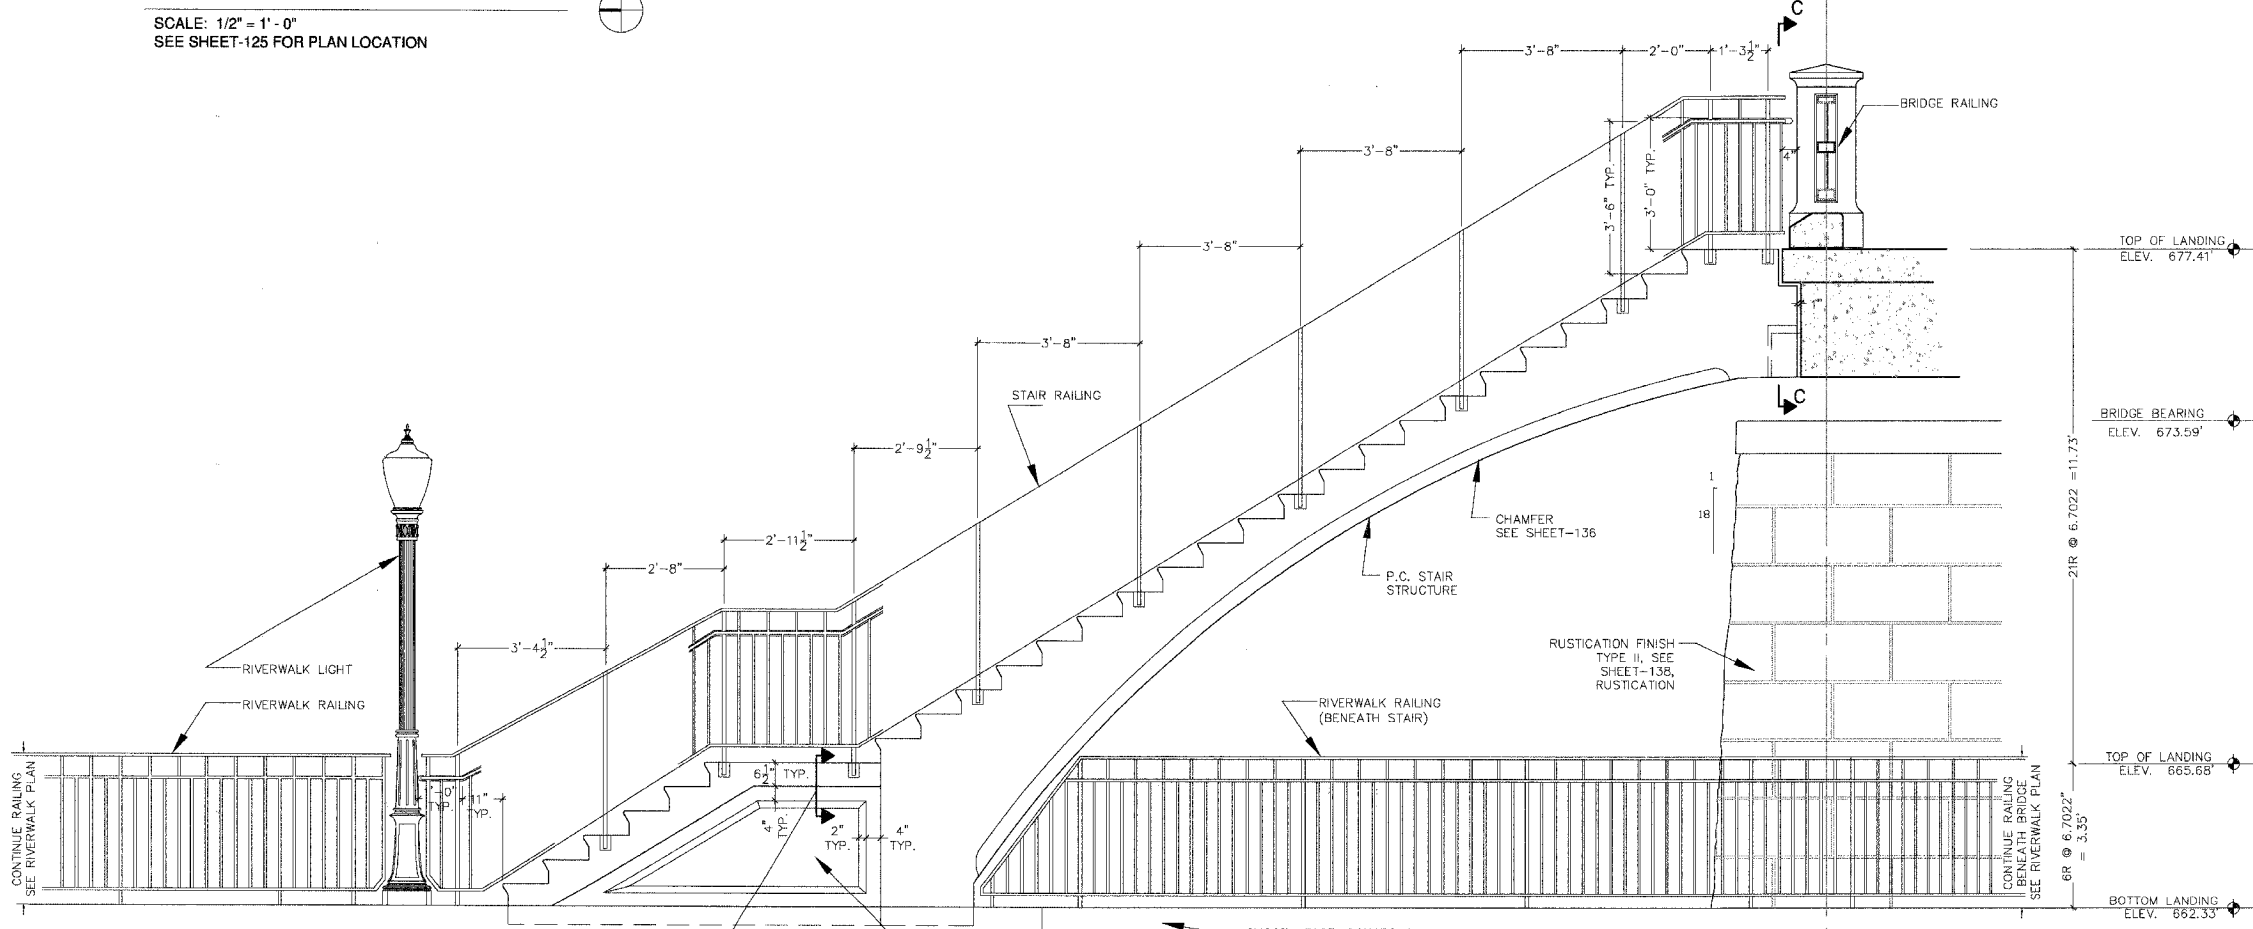

NE STAIR ELEVATION D-D - WEST ELEVATION - SHOWN
NE STAIR ELEVATION D-D - EAST ELEVATION - OPPOSITE HAND, SIMILAR
 SCALE: 1/2" = 1'-0"

- NOTES:**
- 1 - FINAL PRE-CAST CONCRETE DETAILING TO BE PERFORMED BY CONTRACTOR. COORDINATE WITH ALL OTHER WORK SHOWN. SEE STRUCTURAL, CIVIL AND ELECTRICAL SHEETS FOR ADDITIONAL INFORMATION.
 - 2 - SEE SHEET-136 FOR TYPICAL STAIR DETAILS.
 - 3 - SEE SHEET-141 FOR STAIR AND RIVERWALK RAILINGS.
 - 4 - SEE SHEET-133 FOR SECTIONS A-A AND C-C.

| | |
|-----------------------------------|---------|
| NE STAIRS - REFERENCE INFORMATION | |
| RISE | 15.08' |
| ELEV. TOP OF DECK | 677.41' |
| ELEV. TOP OF LANDING | 665.68' |
| ELEV. BOTTOM LANDING | 662.33' |
| 27' R @ 6.7022" | |
| BR @ 6.7022" | 5.53' |
| 21R @ 6.7022" | 11.73' |

| REVISIONS | |
|-----------|------|
| NAME | DATE |
| | |
| | |
| | |
| | |
| | |
| | |
| | |
| | |
| | |

ILLINOIS DEPARTMENT OF TRANSPORTATION
 WILSON STREET
 STAIR DETAILS
 NORTH EAST 1

SCALE: VARIES
 DATE: 07.28.2006
 DRAWN BY: BRJ / JA
 CHECKED BY: BRJ / LL



DATE: 07.28.2006
 DRAWN BY: BRJ / JA
 CHECKED BY: BRJ / LL
 USER NAME: BRJ