



| F.A.U. RT. | SECTION | COUNTY | TOTAL SHEETS | SHEET NO. |
|---------------------------|----------------|---------------|------------------|-----------|
| 1441 | 00-00059-00-BR | KANE | 154 | 133 |
| STA. _____ | | TO STA. _____ | | |
| FED. ROAD DIST. NO. _____ | | ILLINOIS | FED. AID PROJECT | |

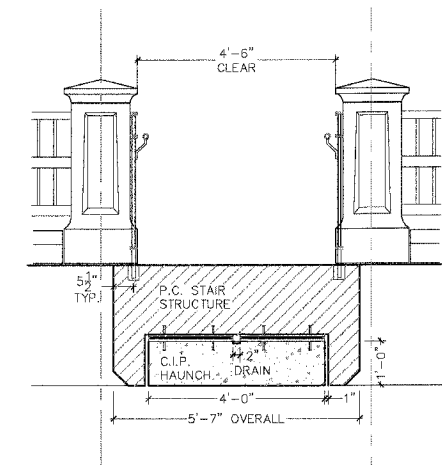

NE STAIR SECTION C-C


SCALE: 1/2" = 1'-0"

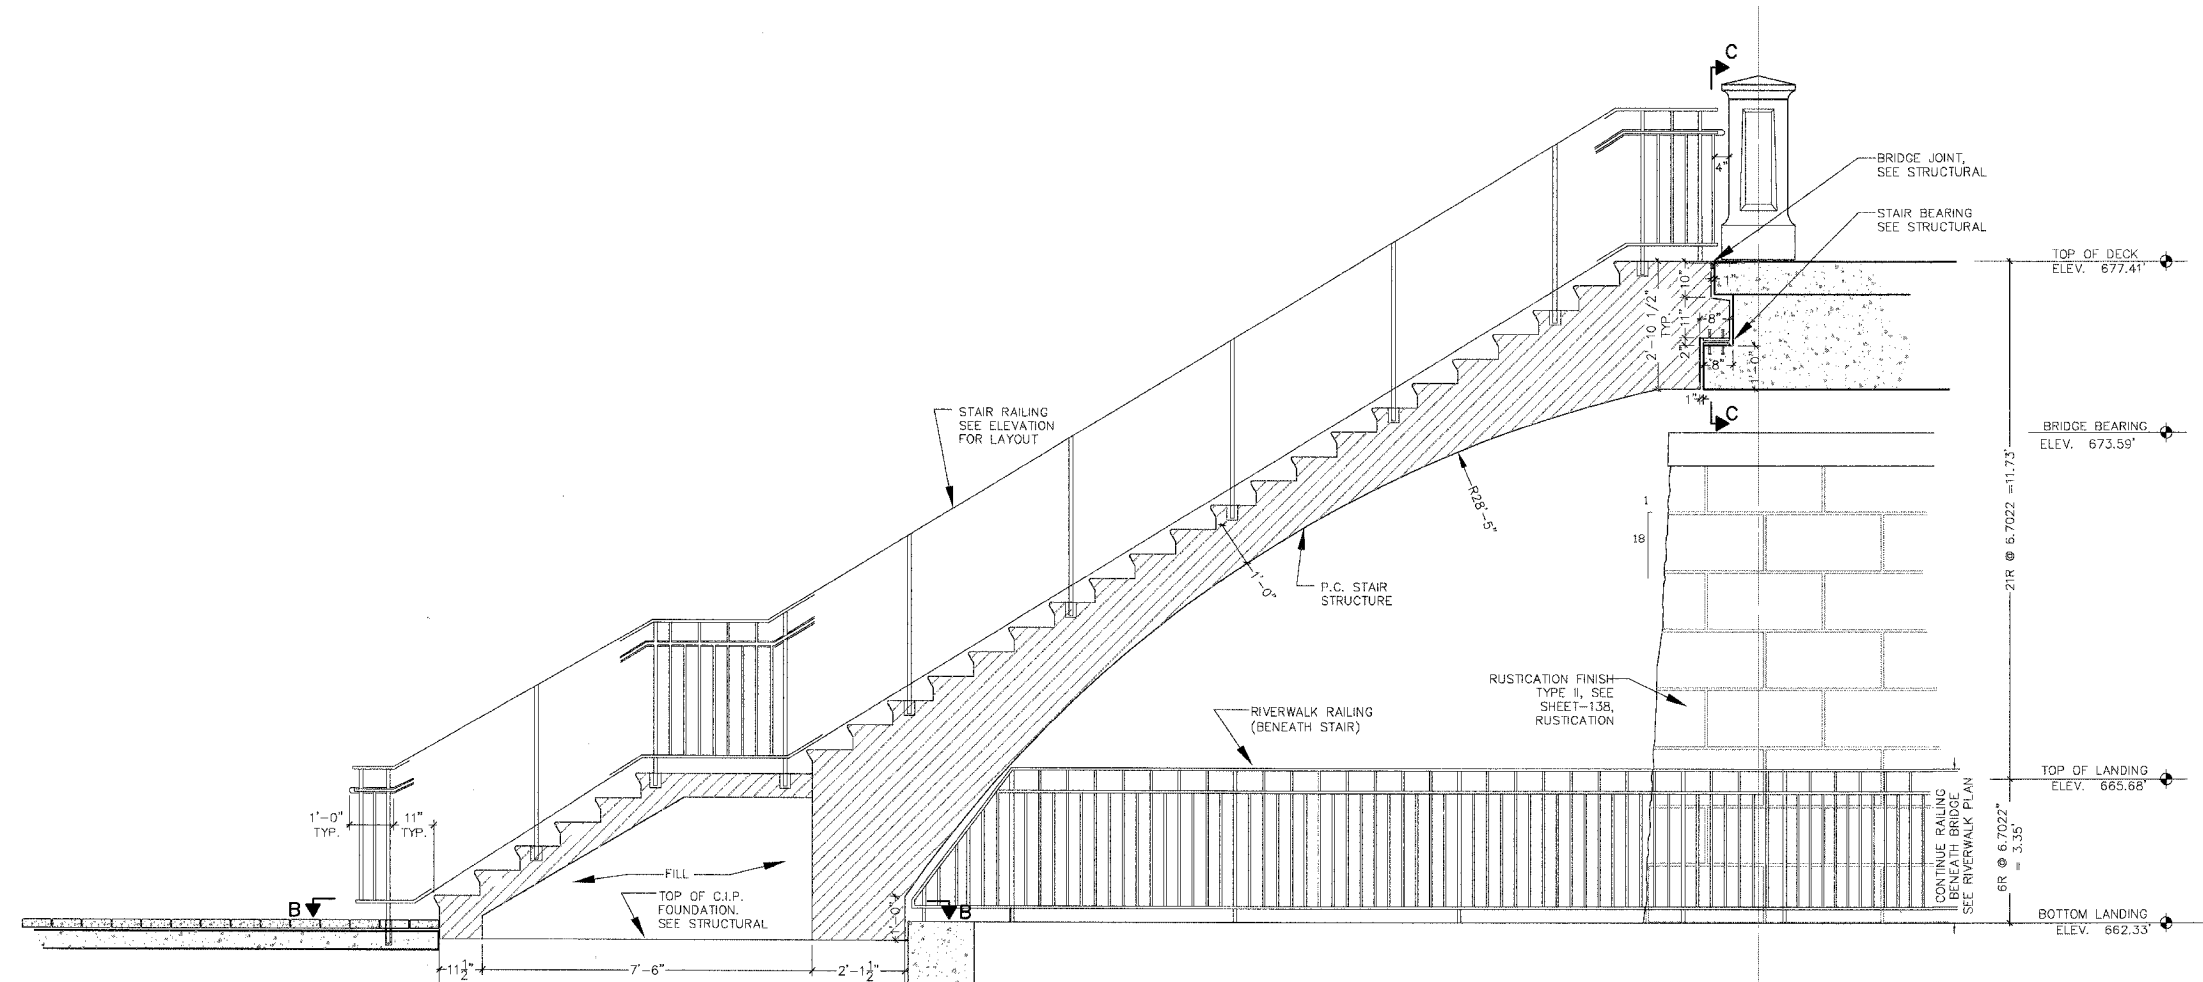

NE STAIR SECTION A-A

SCALE: 1/2" = 1'-0"
SEE SHEET-132 FOR PLAN LOCATION

NE STAIRS - REFERENCE INFORMATION
RISE 15.08'
ELEV. TOP OF DECK 677.41'
ELEV. TOP OF LANDING 665.68'
ELEV. BOTTOM LANDING 662.33'
27 R @ 6.7022"

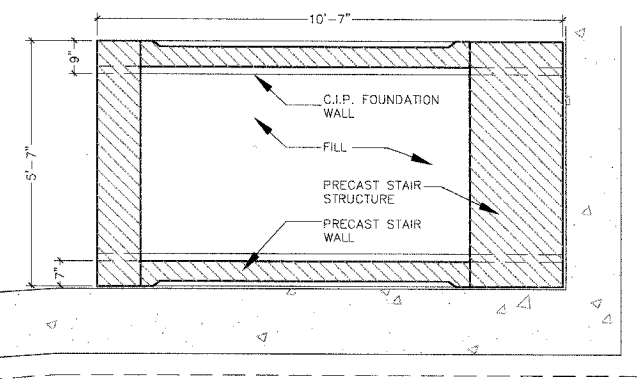

FOUNDATION PLAN B-B

SCALE: 1/2" = 1'-0"

NOTES:

- 1 - FINAL PRE-CAST CONCRETE DETAILING TO BE PERFORMED BY CONTRACTOR. COORDINATE WITH ALL OTHER WORK SHOWN. SEE STRUCTURAL, CIVIL AND ELECTRICAL SHEETS FOR ADDITIONAL INFORMATION.
- 2 - SEE SHEET-136 FOR TYPICAL STAIR DETAILS.
- 3 - SEE SHEET-141 FOR STAIR AND RIVERWALK RAILINGS.

| REVISIONS | |
|-----------|------|
| NAME | DATE |
| | |
| | |
| | |
| | |
| | |
| | |
| | |
| | |
| | |
| | |

ILLINOIS DEPARTMENT OF TRANSPORTATION
WILSON STREET

STAIR DETAILS
NORTH EAST 2

SCALE: VARIES
DATE 07.28.2006

DRAWN BY BRJ / JA
CHECKED BY BRJ / LL

JLA
JOHNSON • LASKY
ARCHITECTS
180 N. MICHIGAN AVE.
CHICAGO, ILLINOIS 60601

PLOT DATE = \$DATE\$
PLOT SCALE = \$SCALE\$
USER NAME = \$USER\$