

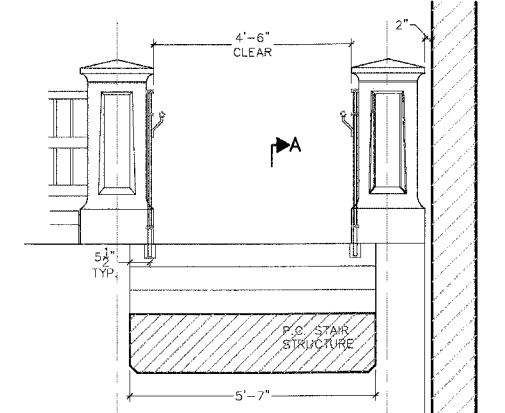


F.A.J.J. RTE.	SECTION	COUNTY	TOTAL SHEETS	SHEET NO.
1441	00-00059-00-BR	KANE	154	135
STA. _____		TO STA. _____		
FED. ROAD DIST. NO. _____		ILLINOIS FED. AID PROJECT		

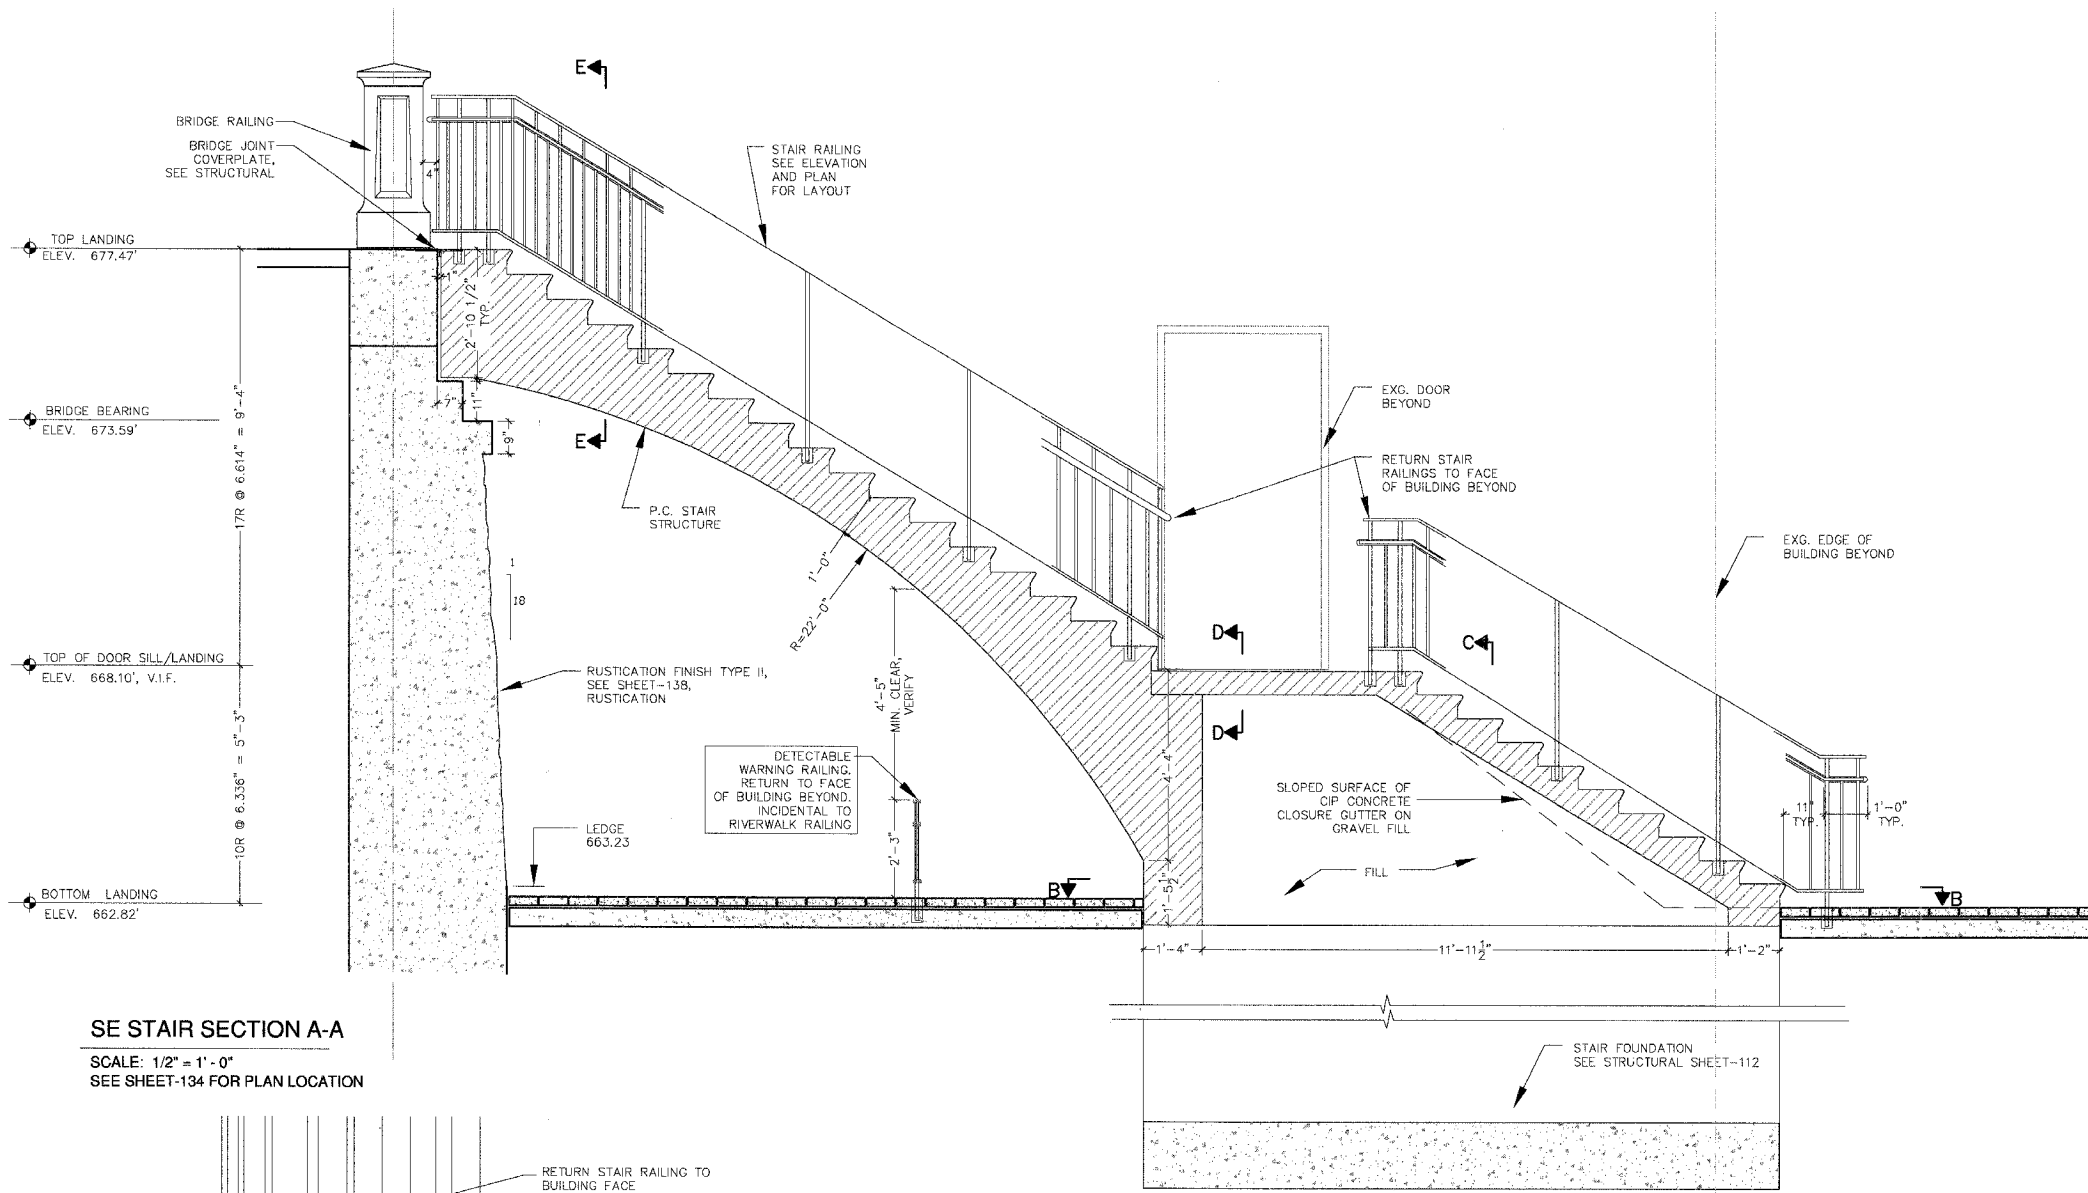


SE STAIR - SECTION E-E
SCALE: 1/2" = 1'-0"

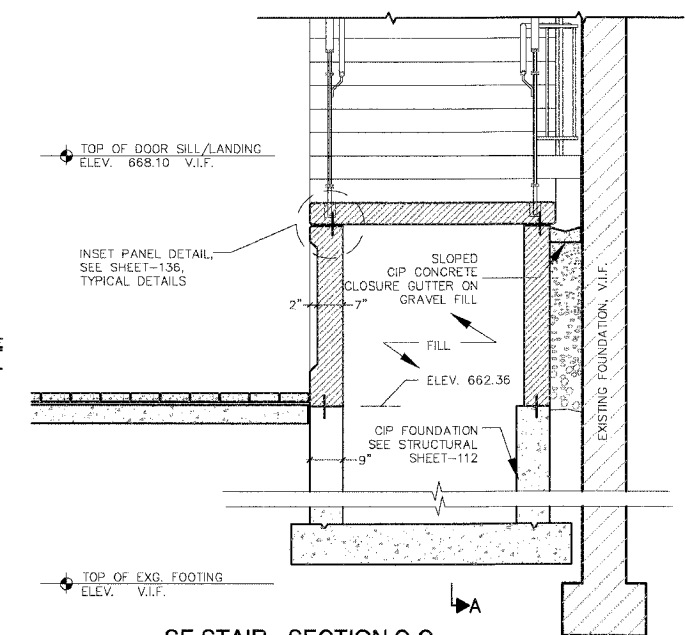


SE STAIR - SECTION C-C
SCALE: 1/2" = 1'-0"

SE STAIR SECTION A-A
SCALE: 1/2" = 1'-0"
SEE SHEET-134 FOR PLAN LOCATION

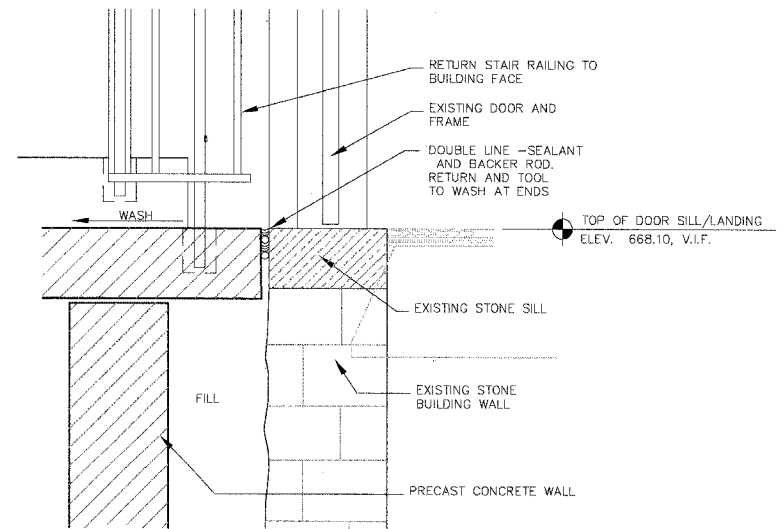

SE STAIR SECTION THROUGH LANDING AT DOOR D-D
SCALE: 1 1/2" = 1'-0"

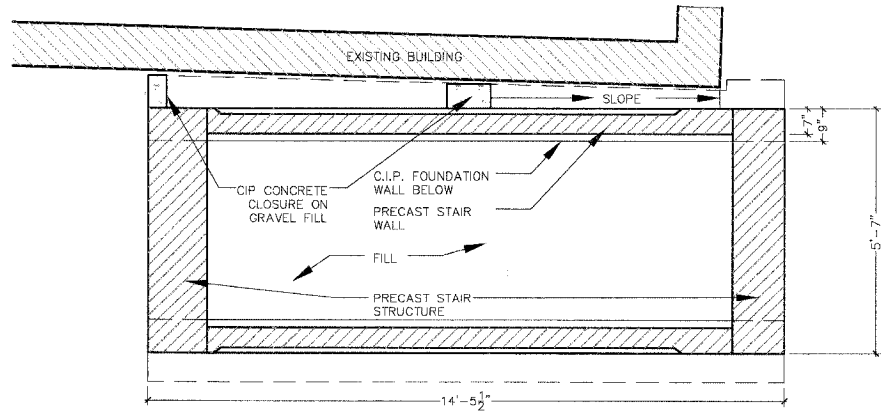

SE STAIR - FOUNDATION PLAN B-B
SCALE: 1/2" = 1'-0"
SEE SHEET 112 FOR STRUCTURAL INFORMATION

NOTES:

SE STAIRS - REFERENCE INFORMATION
 RISE 14.65'
 ELEV. TOP OF DECK 677.47'
 ELEV. LANDING 668.10"
 ELEV. BOTTOM LANDING 662.82
 17R @ 6.614" TOP OF DECK TO TOP OF FIRST LANDING
 10R @ 6.336" FIRST LANDING TO BOTTOM LANDING

- 1 - FINAL PRE-CAST CONCRETE DETAILING TO BE PERFORMED BY CONTRACTOR. COORDINATE WITH ALL OTHER WORK SHOWN. SEE STRUCTURAL, CIVIL AND ELECTRICAL SHEETS FOR ADDITIONAL INFORMATION.
- 2 - SEE SHEET-136 FOR TYPICAL STAIR DETAILS.
- 3 - SEE SHEET-141 FOR STAIR AND RIVERWALK RAILINGS.

REVISIONS	
NAME	DATE

ILLINOIS DEPARTMENT OF TRANSPORTATION
 WILSON STREET
 STAIR DETAILS
 SOUTH EAST 2

SCALE: VARIES
 DATE: 07.28.2006

DRAWN BY: BRJ / JA
 CHECKED BY: BRJ / LL

PLOT DATE = \$DATE\$
 FILE NAME = \$FILES\$
 USER NAME = \$USER\$

JLA
 JOHNSON • LASKY
 ARCHITECTS
 180 N. MICHIGAN AVE.
 CHICAGO, ILLINOIS 60601