


FAU RTE.	SECTION	COUNTY	TOTAL SHEETS	SHEET NO.
3565	02-00026-00-SW	COOK	11	4
STA. 12+21		TO STA. 17+29		
FED. ROAD DIST. NO.		ILLINOIS	FED. AID PROJECT	
CONTRACT NO.		83874		

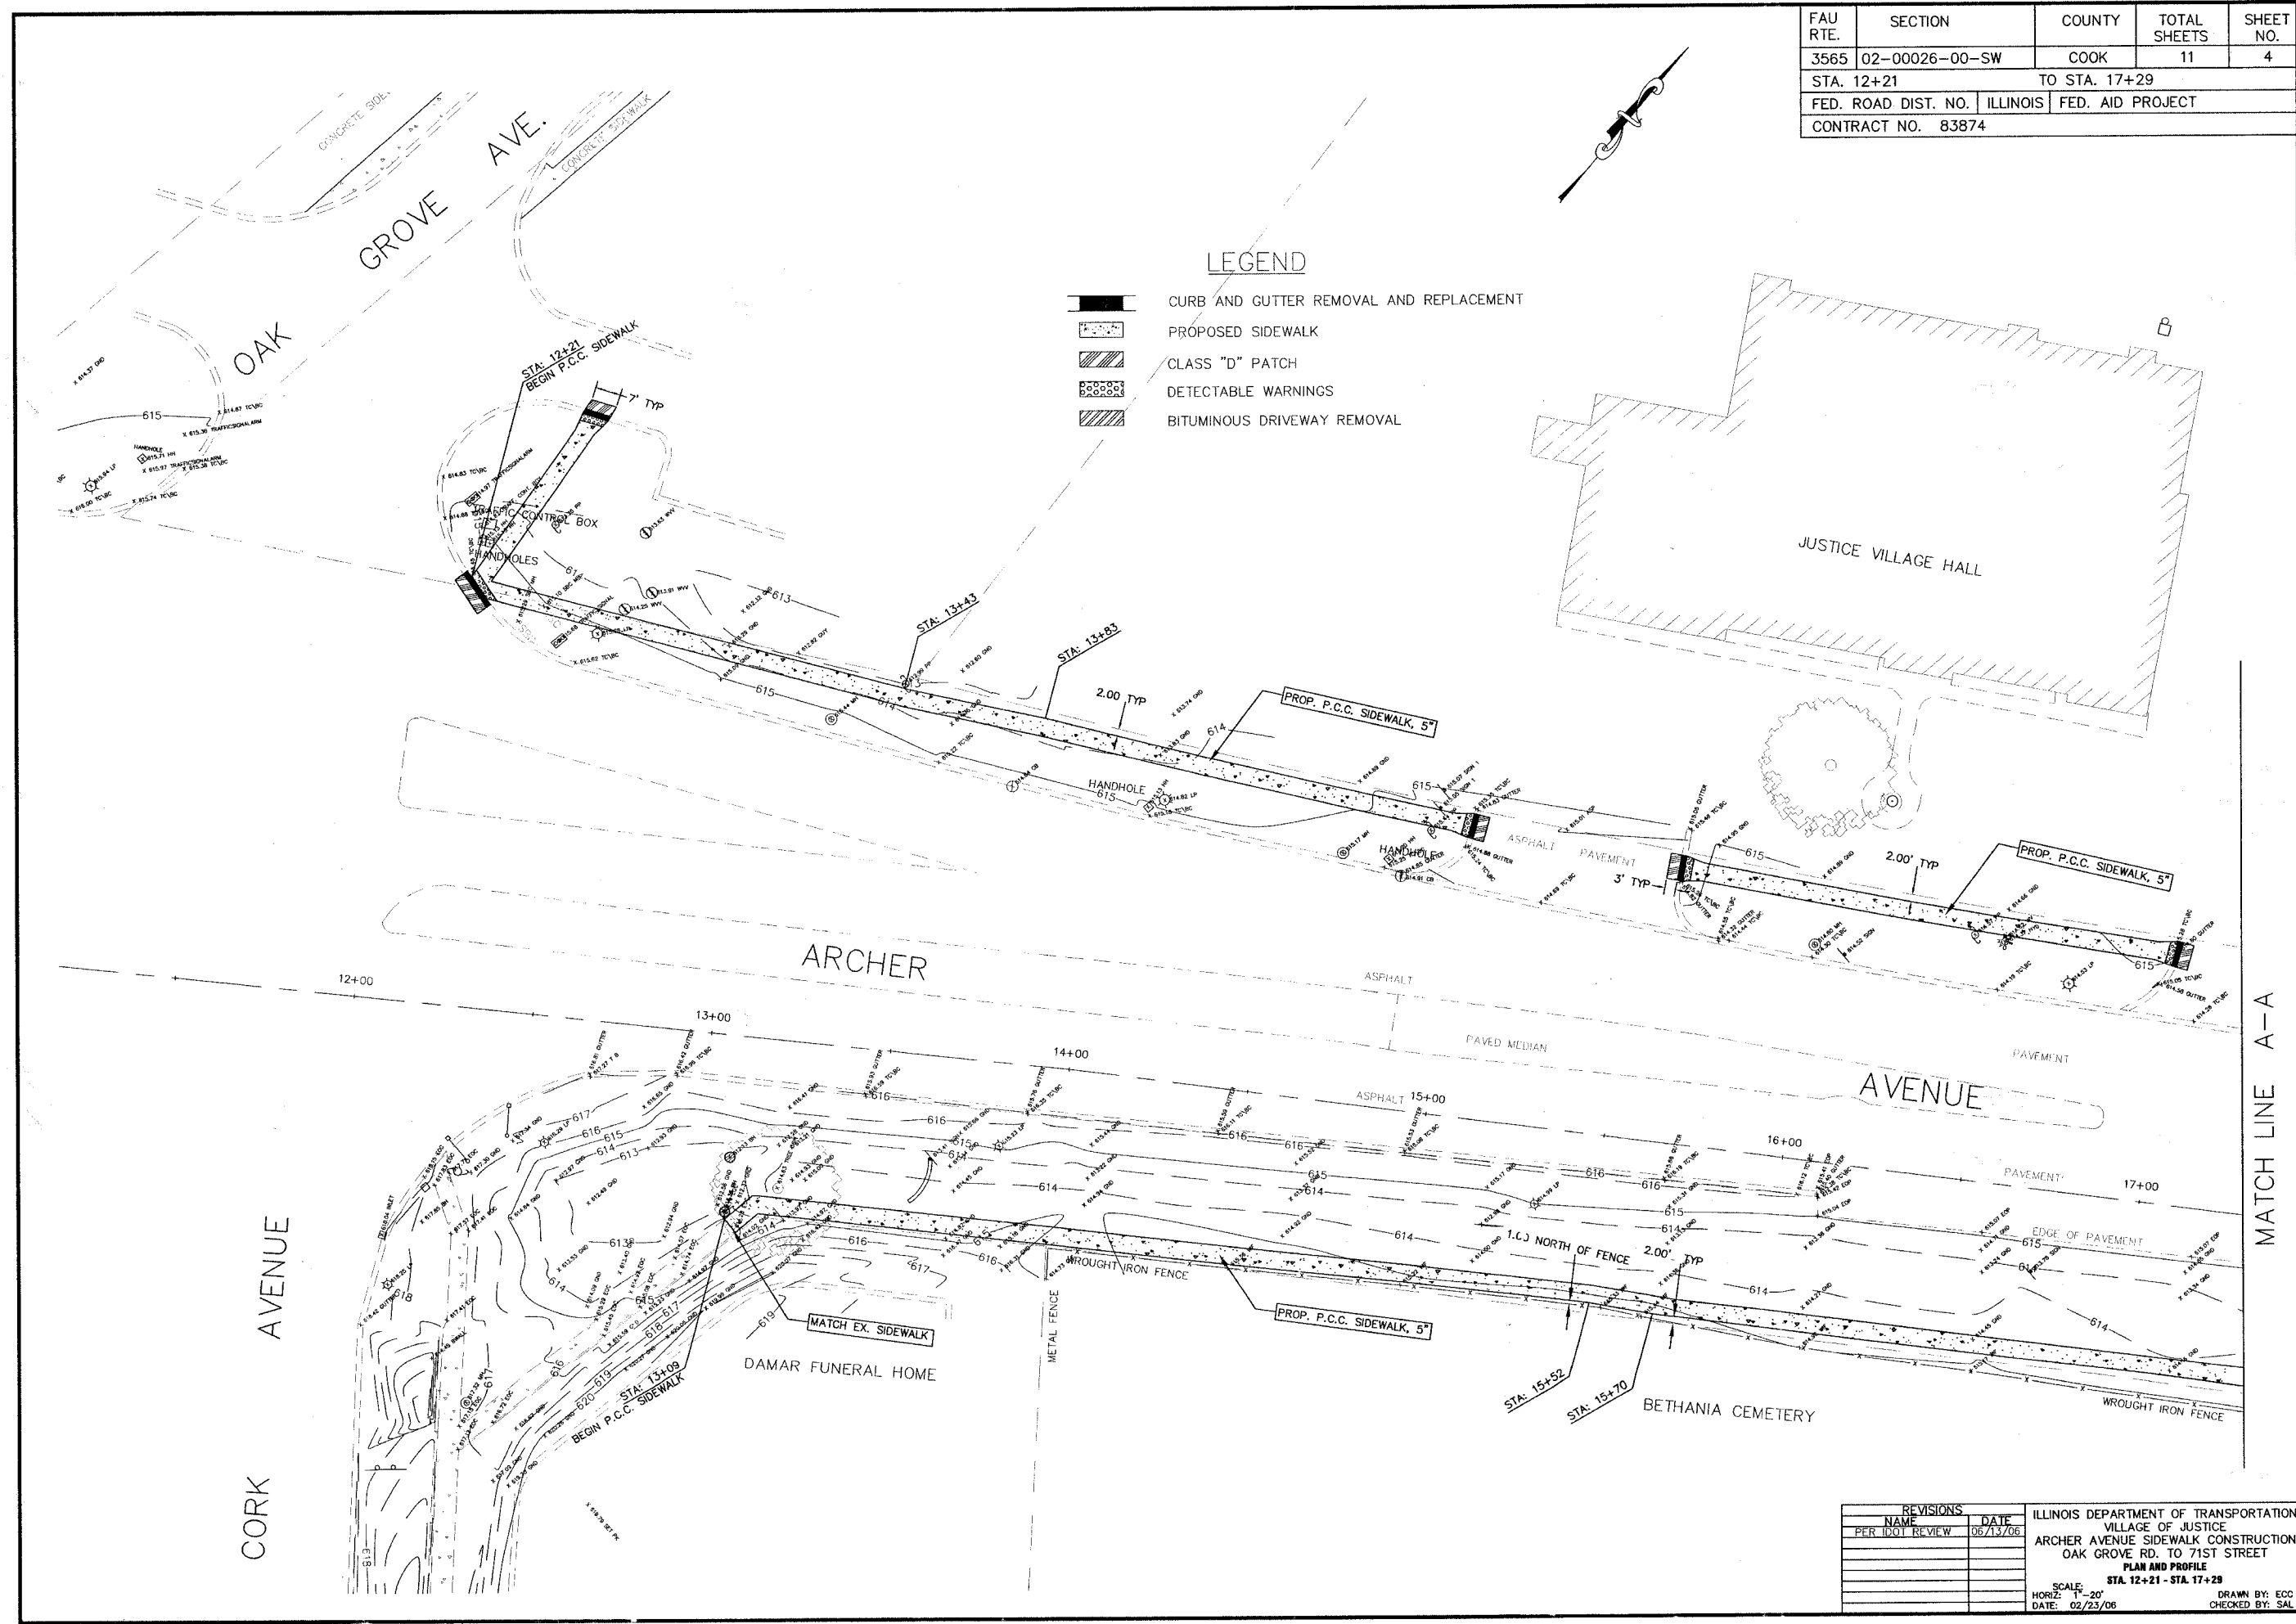

LEGEND

- CURB AND GUTTER REMOVAL AND REPLACEMENT
- PROPOSED SIDEWALK
- CLASS "D" PATCH
- DETECTABLE WARNINGS
- BITUMINOUS DRIVEWAY REMOVAL

hbe **Hoefler-Butler Engineering, Inc.**
 Consulting Civil Engineers - Land Surveyors
 PROFESSIONAL DESIGN FIRM LICENSE NO. 044-00087
 8714 S. ROBERTS ROAD, HOOVER, ILLINOIS 60457
 (708) 599-5998 FAX (708) 599-8796

MATCH LINE A-A

REVISIONS		ILLINOIS DEPARTMENT OF TRANSPORTATION VILLAGE OF JUSTICE ARCHER AVENUE SIDEWALK CONSTRUCTION OAK GROVE RD. TO 71ST STREET PLAN AND PROFILE STA. 12+21 - STA. 17+29
NAME	DATE	
PER IDOT REVIEW	06/13/06	SCALE: 1" = 20' HORIZ: 1" = 20' DATE: 02/23/06 DRAWN BY: ECC CHECKED BY: SAL

HBE JOB# 03-719