
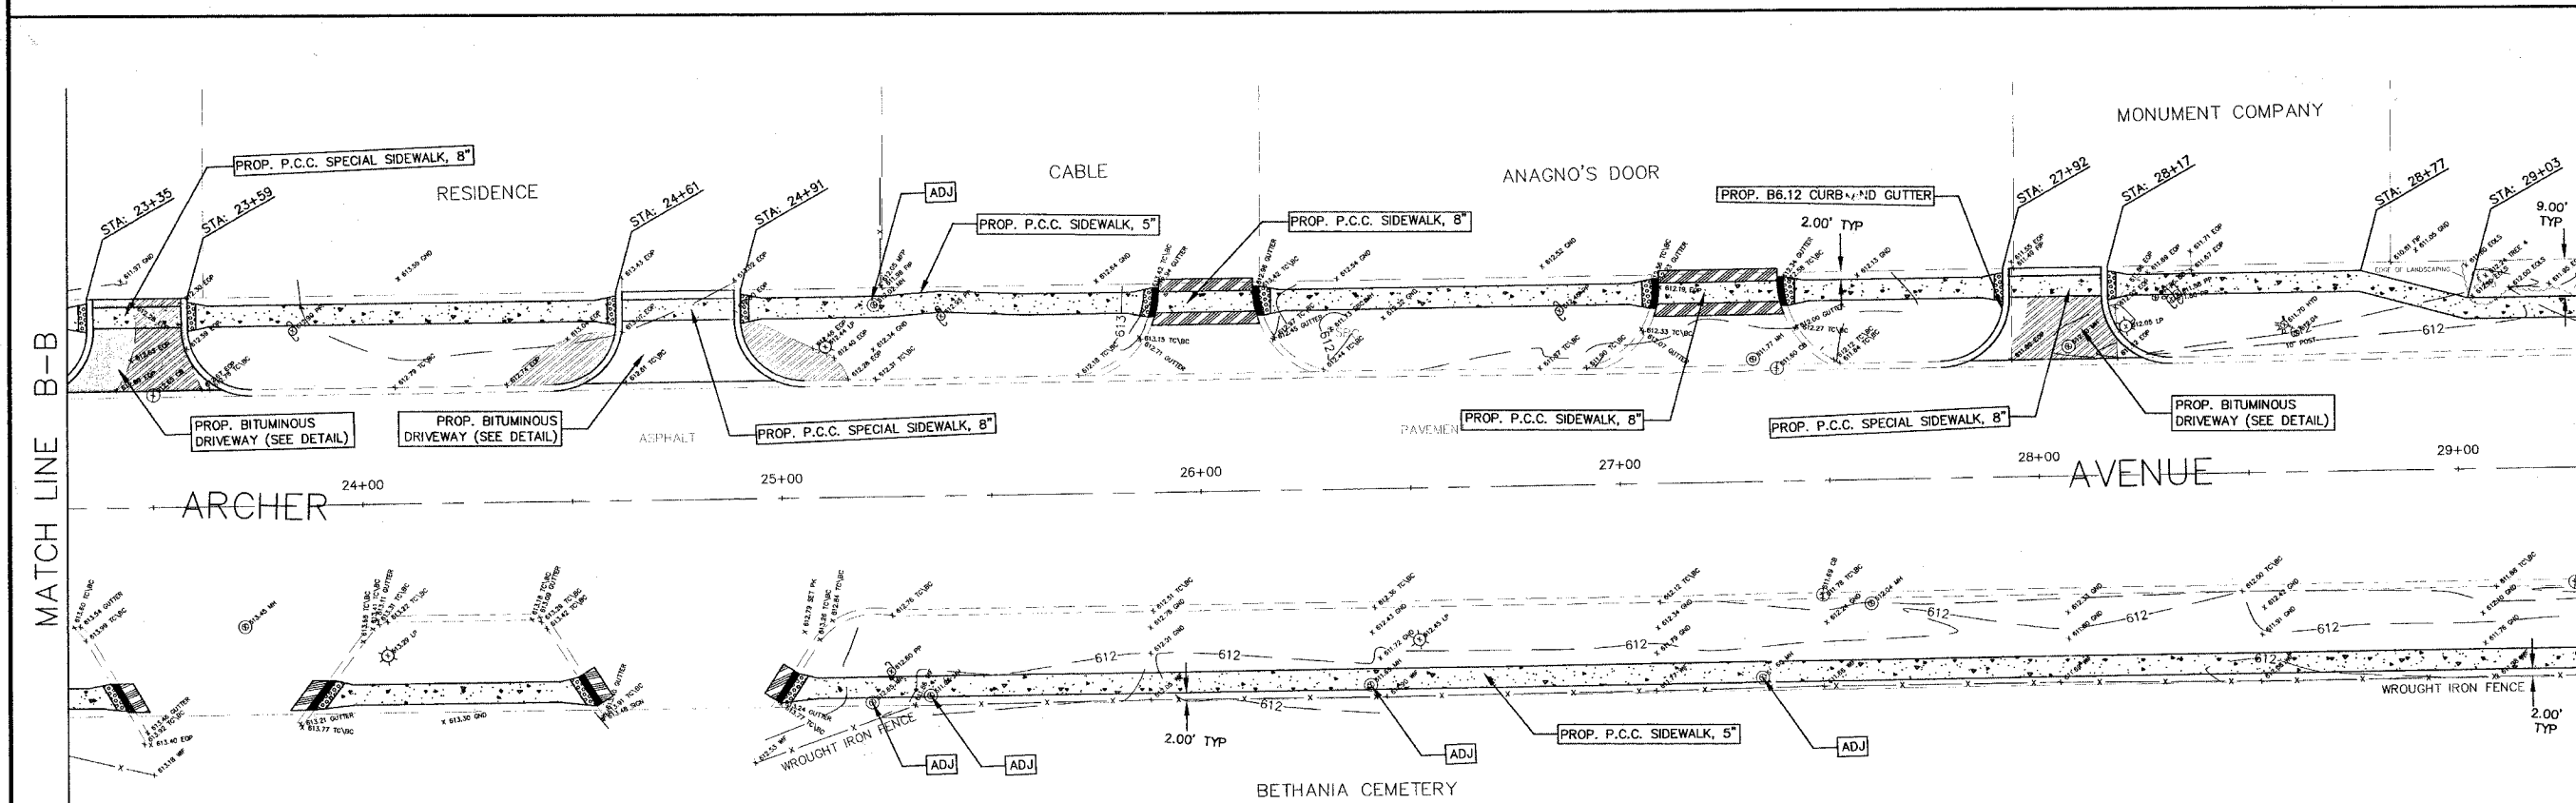


FAU RTE.	SECTION	COUNTY	TOTAL SHEETS	SHEET NO.
3565	02-00026-00-SW	COOK	11	5
STA. 17+29		TO STA. 29+29		
FED. ROAD DIST. NO.	ILLINOIS	FED. AID PROJECT		
CONTRACT NO. 83874				

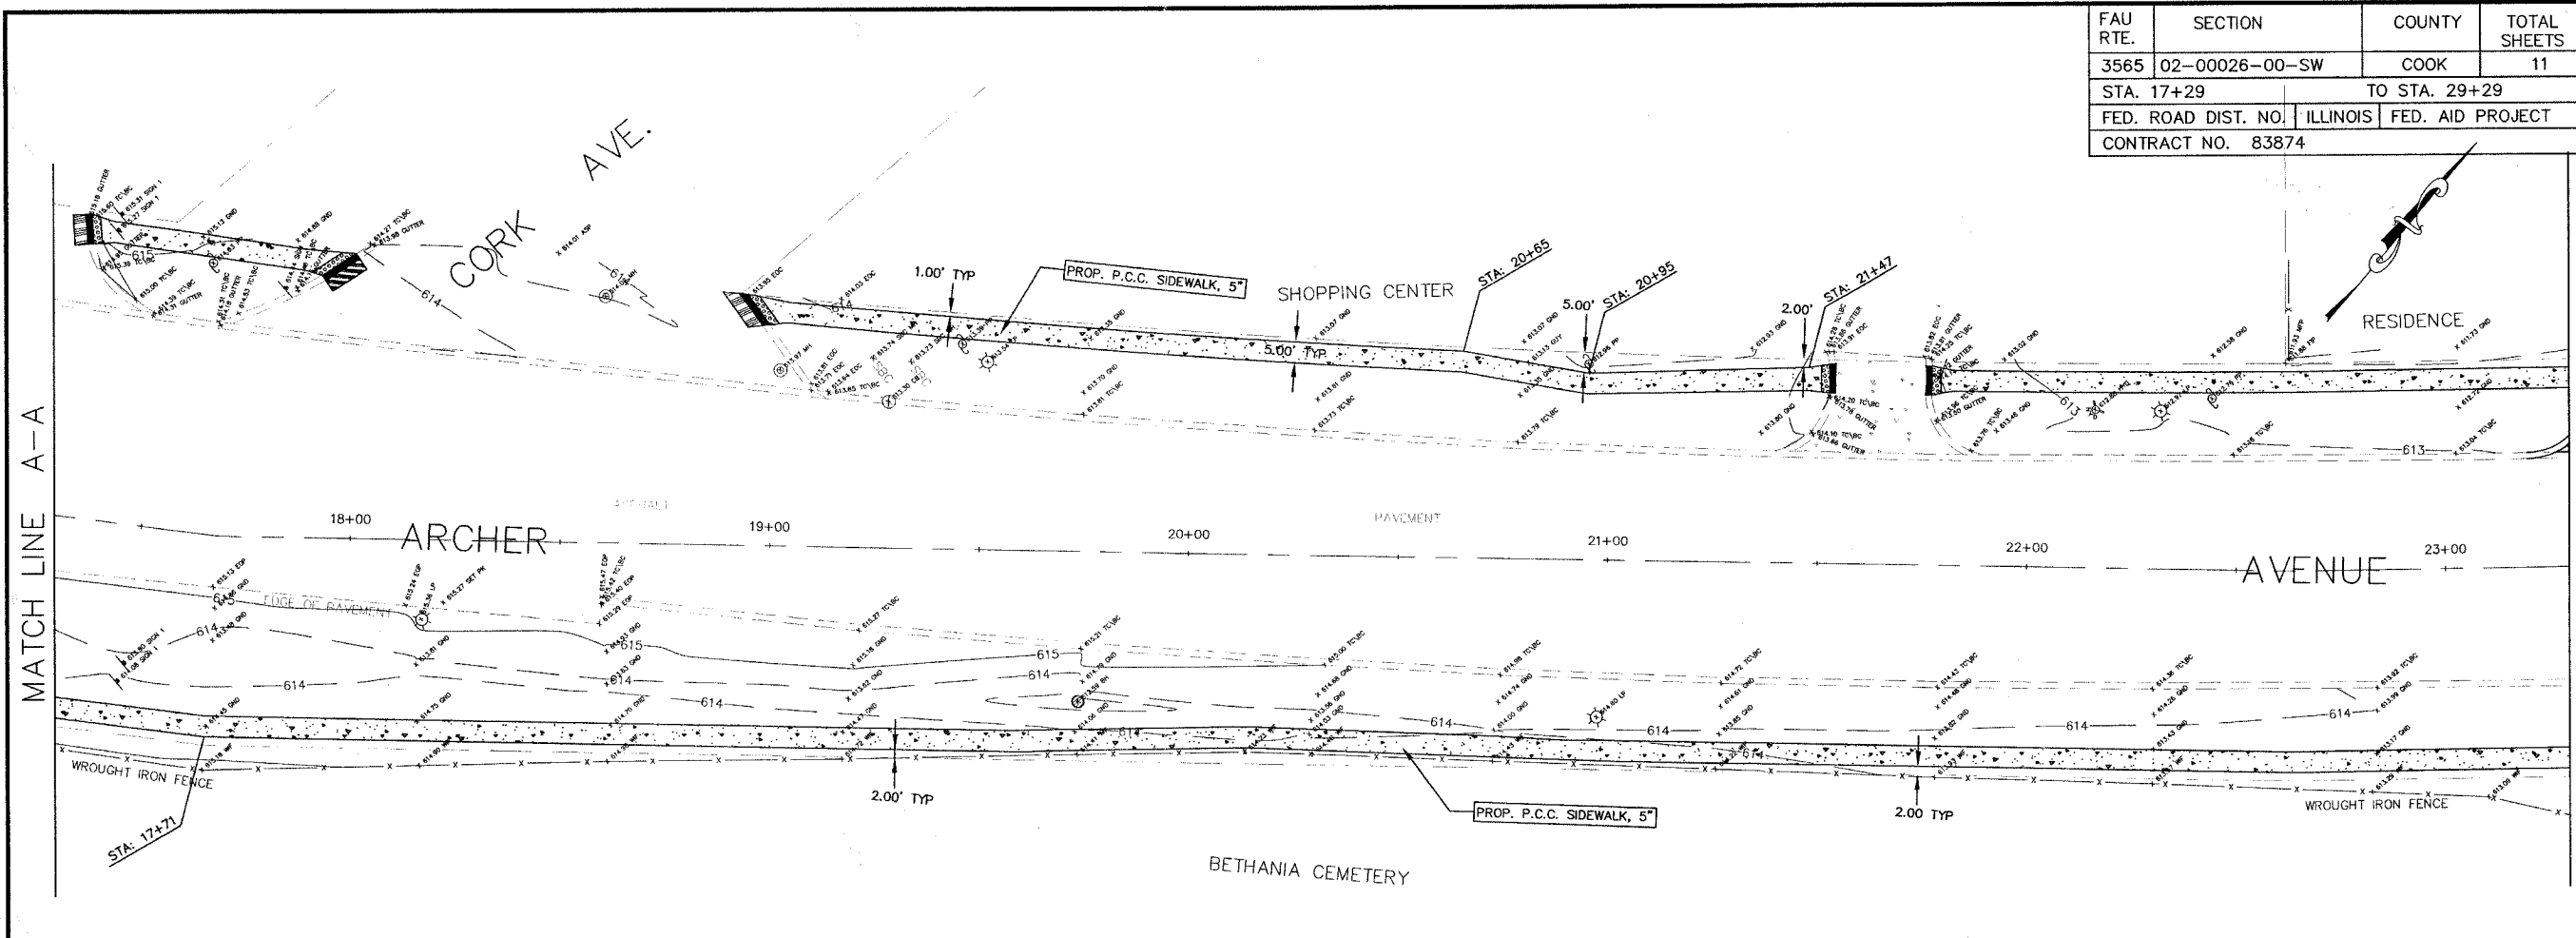

hbe **Hoeffler-Butler Engineering, Inc.**
 Consulting Civil Engineers - Land Surveyors
 PROFESSIONAL DESIGN FIRM LICENSE NO. 084-00887
 874 S. ROBERTS ROAD - HICKORY HILLS, ILLINOIS 60437
 (708) 599-8986 FAX (708) 599-8796

REVISIONS		DATE
NAME	DATE	
PER IDOT REVIEW	06/13/06	

ILLINOIS DEPARTMENT OF TRANSPORTATION
 VILLAGE OF JUSTICE
 ARCHER AVENUE SIDEWALK CONSTRUCTION
 OAK GROVE RD. TO 71ST STREET
PLAN AND PROFILE
 STA. 17+29 - 29+29
 SCALE:
 HORIZ: 1"=20'
 DATE: 02/23/06
 DRAWN BY: ECC
 CHECKED BY: SAL

HBE JOB#03-719