
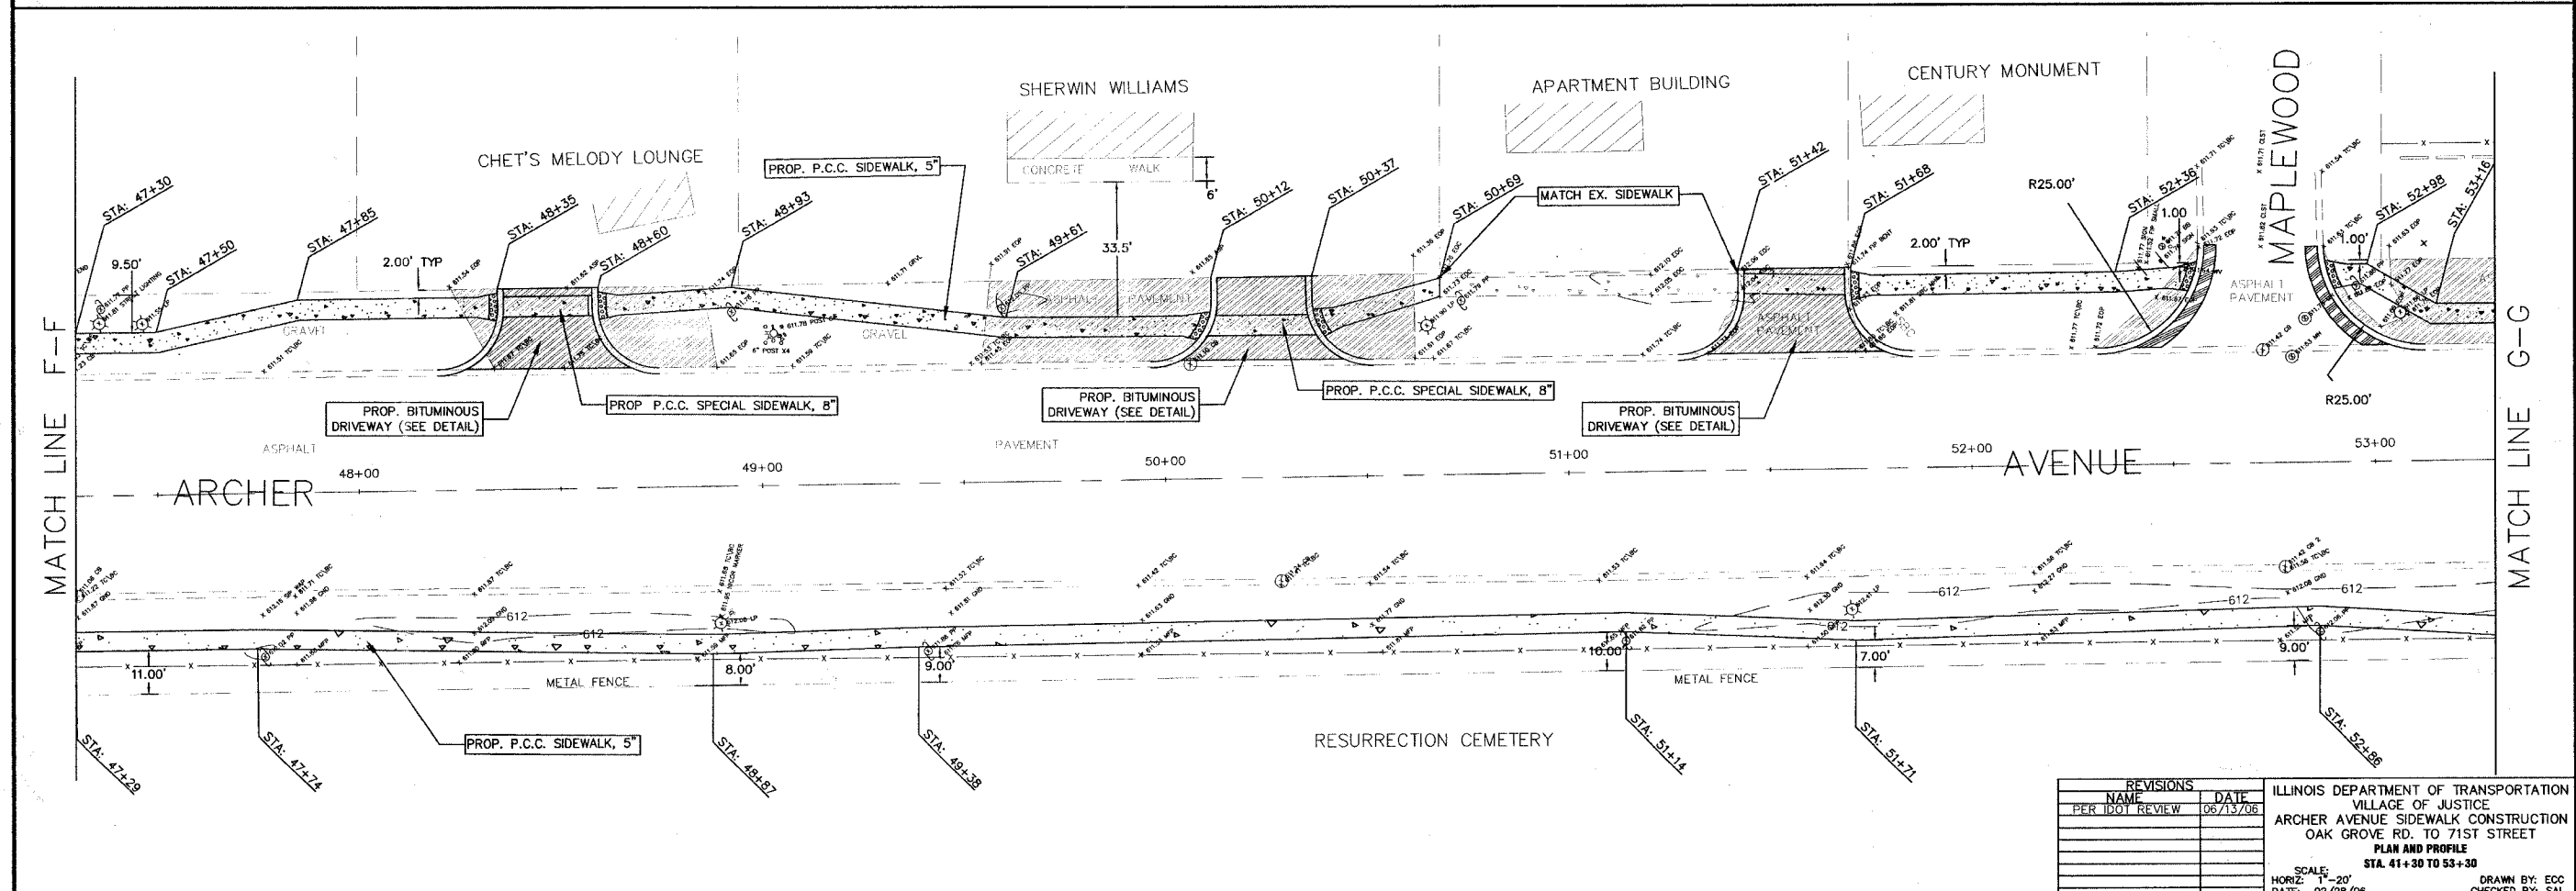


FAU R.T.E.	SECTION	COUNTY	TOTAL SHEETS	SHEET NO.
3565	02-00026-00-SW	COOK	11	7
STA. 41+30		TO STA. 53+30		
FED. ROAD DIST. NO.	ILLINOIS	FED. AID PROJECT		
CONTRACT NO. 83874				

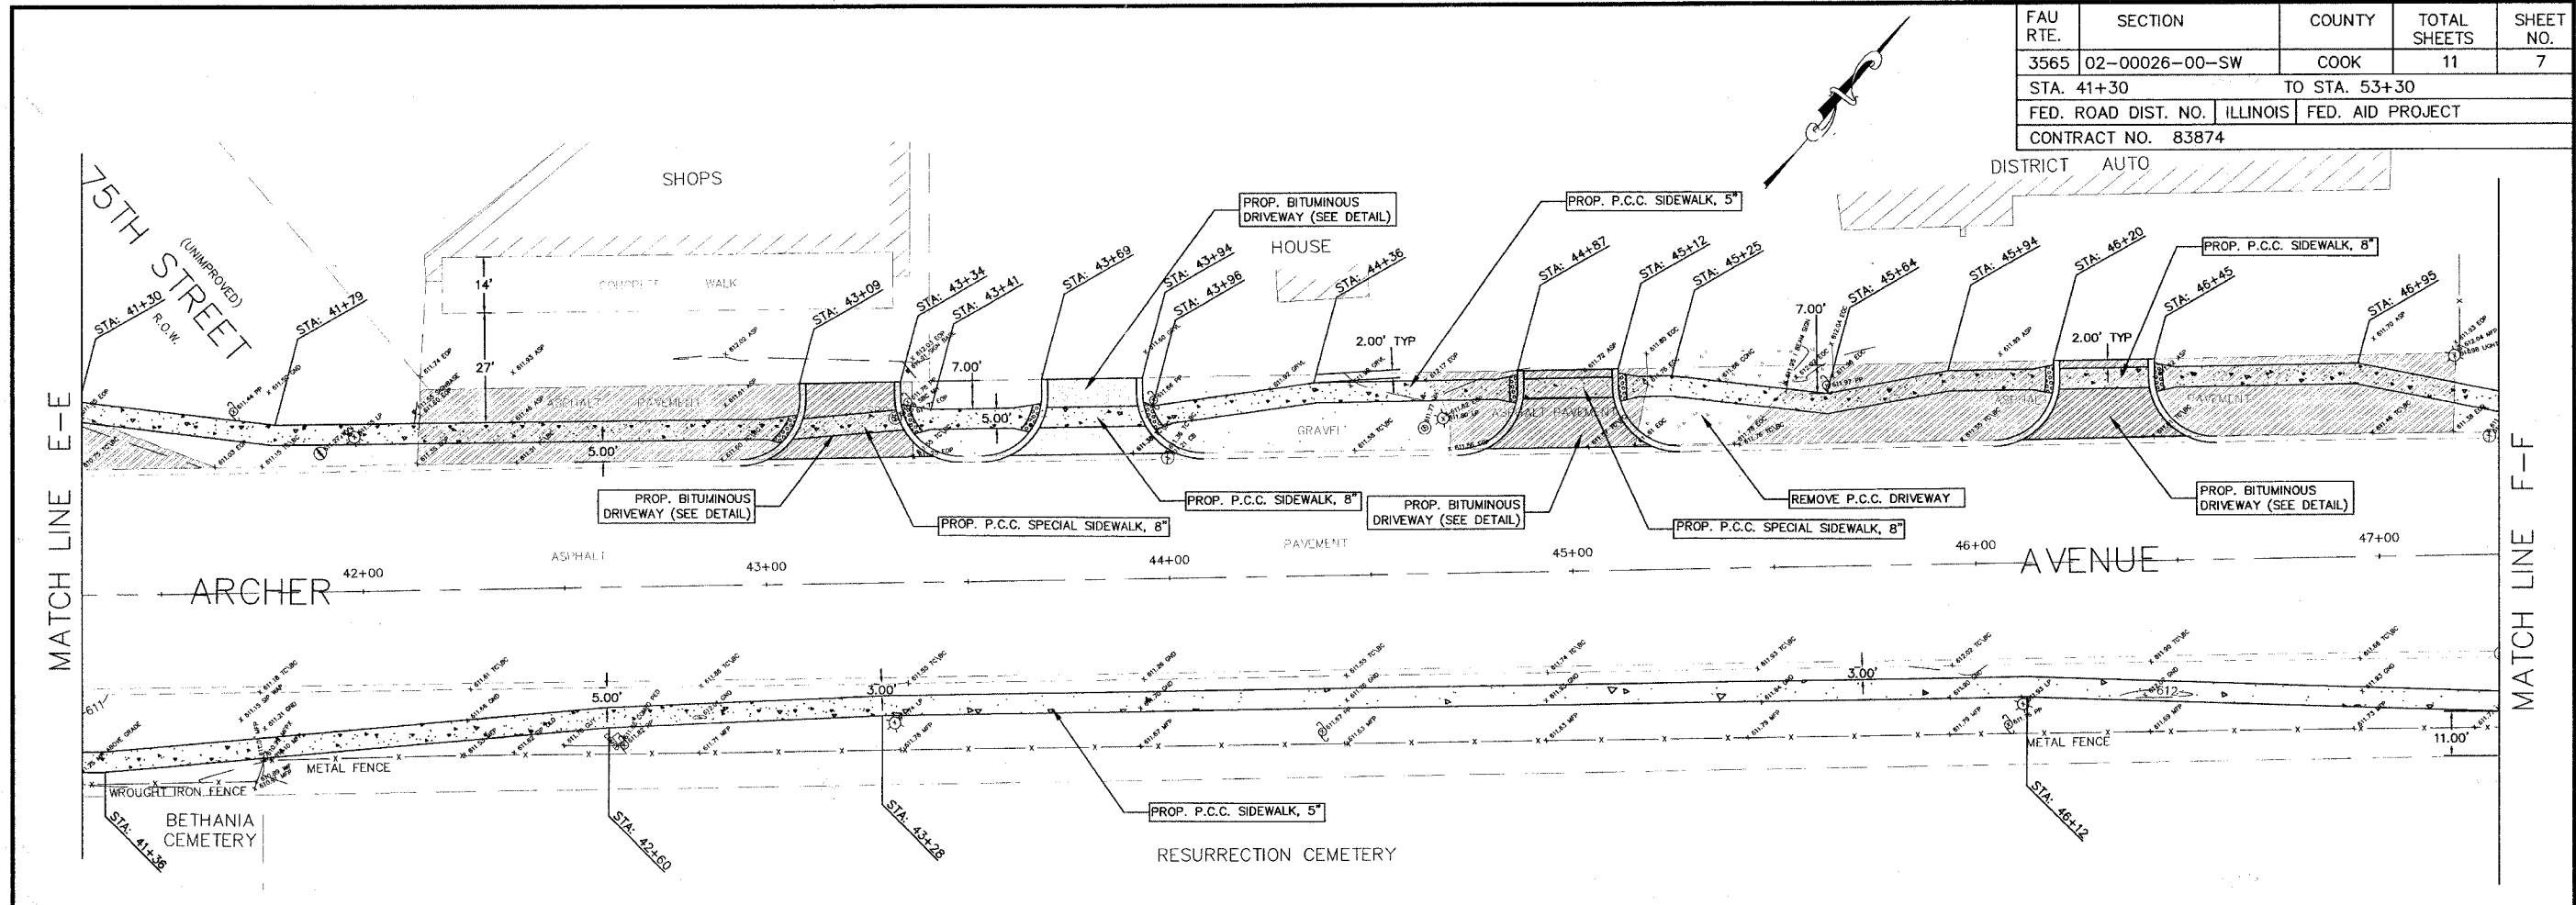

hbe **Hoefler-Butler Engineering, Inc.**
 Consulting Civil Engineers - Land Surveyors
 PROFESSIONAL DESIGN FIRM LICENSE NO. 184-08819 60457
 8714 S. ROBERTS ROAD, HICKORY HILLS, ILLINOIS 60457
 (708) 599-8900 FAX (708) 599-8799

REVISIONS		DATE	ILLINOIS DEPARTMENT OF TRANSPORTATION VILLAGE OF JUSTICE ARCHER AVENUE SIDEWALK CONSTRUCTION OAK GROVE RD. TO 71ST STREET PLAN AND PROFILE STA. 41+30 TO 53+30
NO.	DESCRIPTION		
1	PER IDOT REVIEW	06/13/06	SCALE: HORIZ: 1"=20' DATE: 02/28/06 DRAWN BY: ECC CHECKED BY: SAL

HEE 028-03-719