
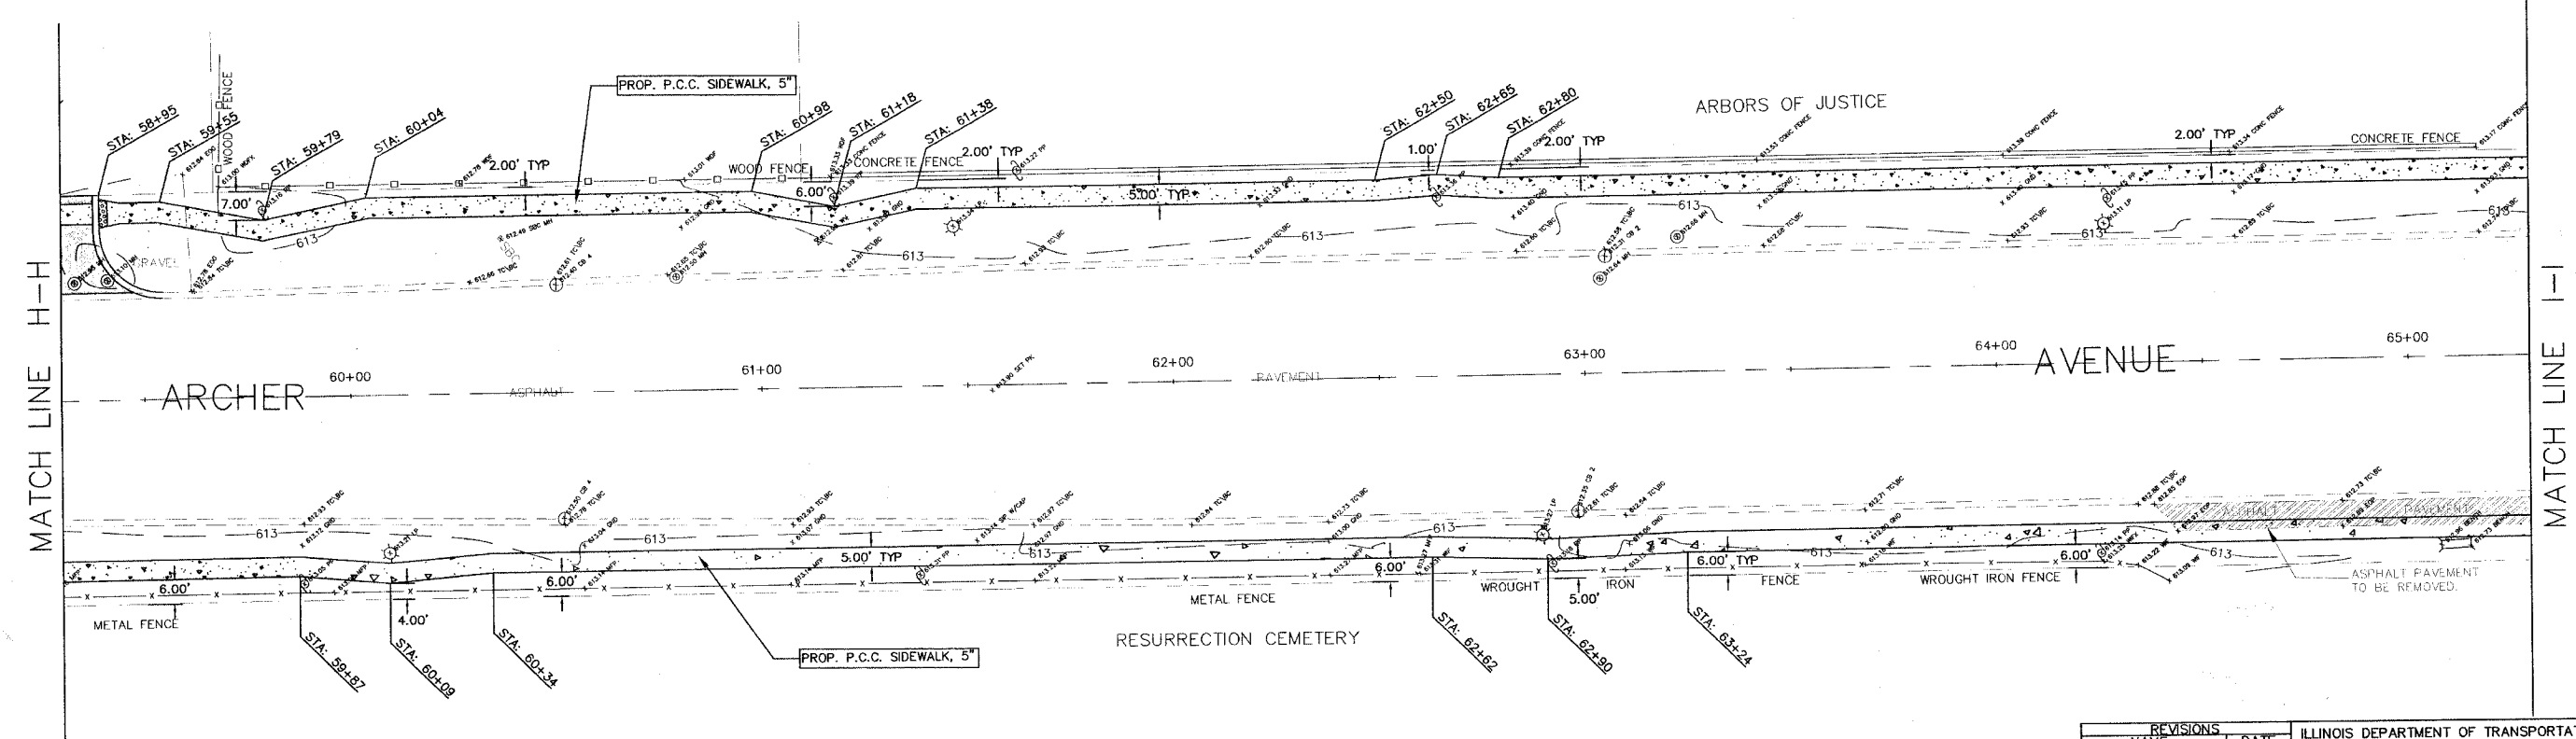


FAU RTE.	SECTION	COUNTY	TOTAL SHEETS	SHEET NO.
3565	02-00026-00-SW	COOK	11	8
STA. 53+30		TO STA. 65+30		
FED. ROAD DIST. NO.	ILLINOIS	FED. AID PROJECT		
CONTRACT NO. 83874				

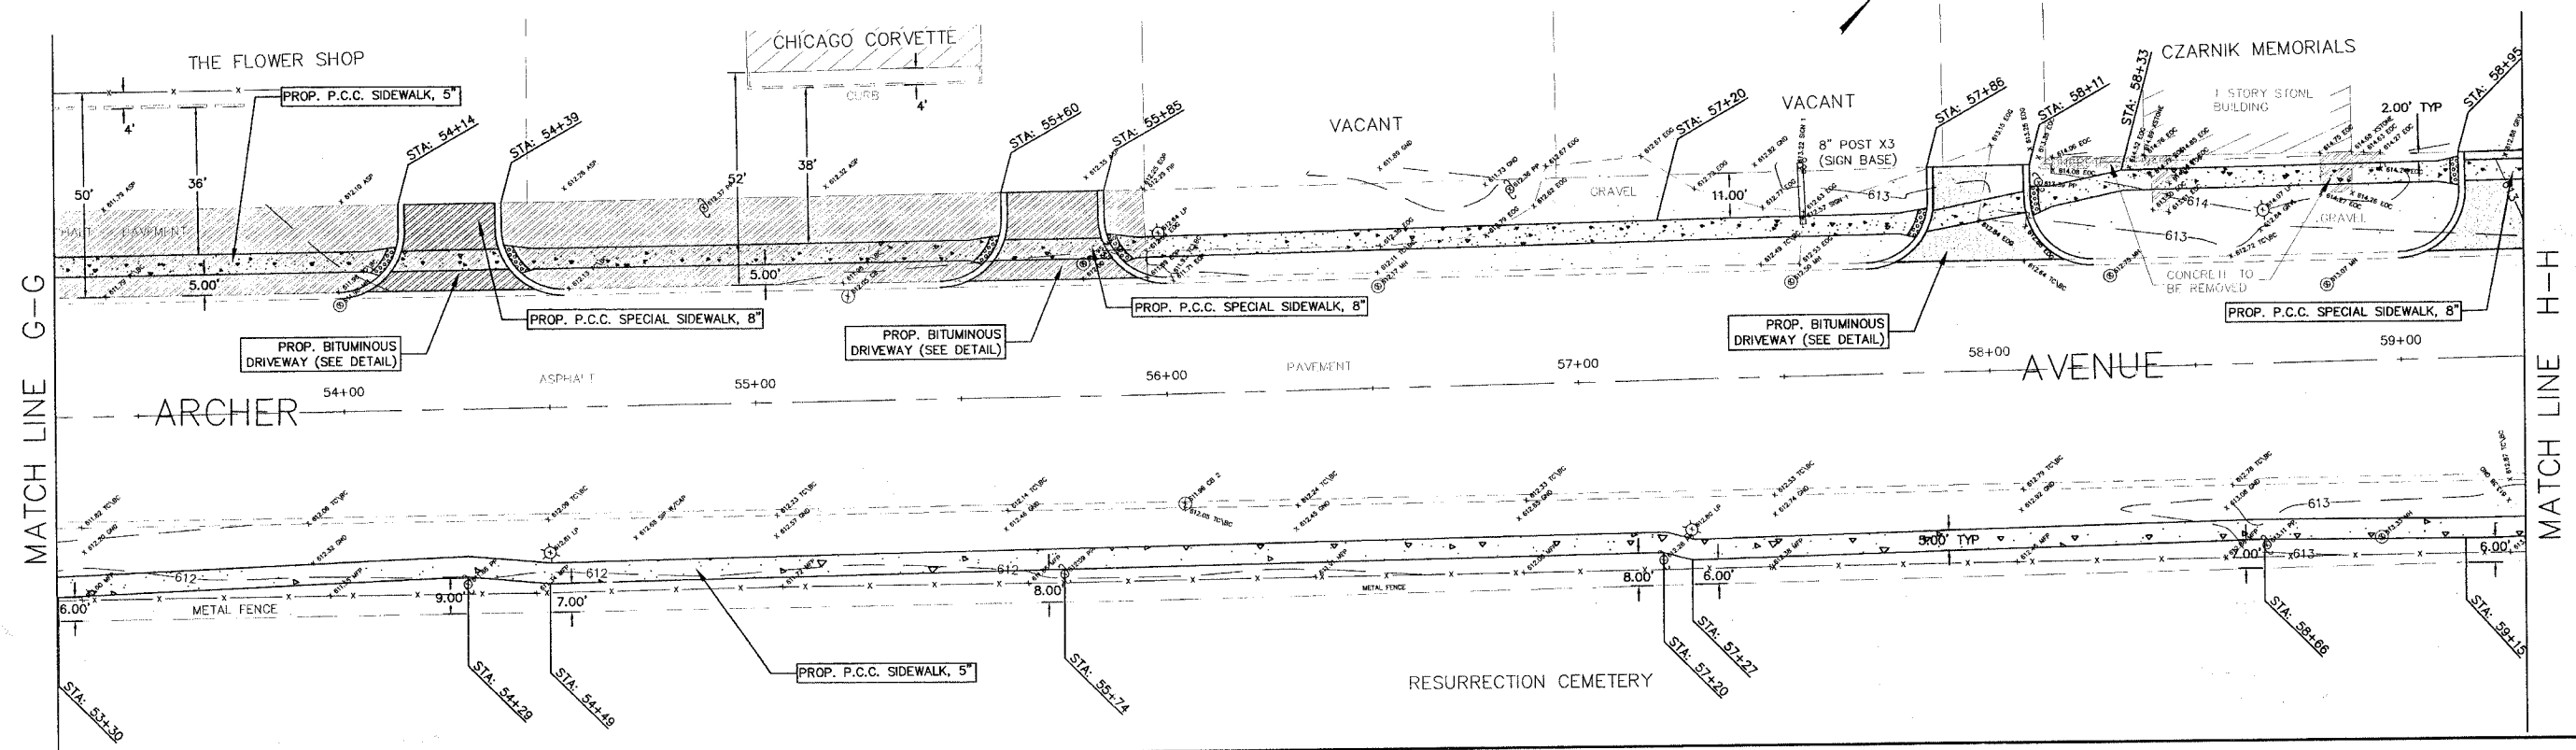

hbe **Hoefler-Butler Engineering, Inc.**
 Consulting Civil Engineers • Land Surveyors
 PROFESSIONAL DESIGN FIRM LICENSE NO. 04-000873 60457
 874 S. KEMPERS ROAD, ROCKY HILLS, ILLINOIS 60670
 (708) 399-8980 FAX (708) 399-8790

REVISIONS		DATE
NAME	PERIOD REVIEW	
		06/13/06

ILLINOIS DEPARTMENT OF TRANSPORTATION
 VILLAGE OF JUSTICE
 ARCHER AVENUE SIDEWALK CONSTRUCTION
 OAK GROVE RD. TO 71ST STREET
 PLAN AND PROFILE
 STA. 53+30 TO 65+30

SCALE:
 HORIZ: 1" = 20'
 DATE: 02/28/06

DRAWN BY: ECC
 CHECKED BY: SAL

HBE 008#-03-719