
 
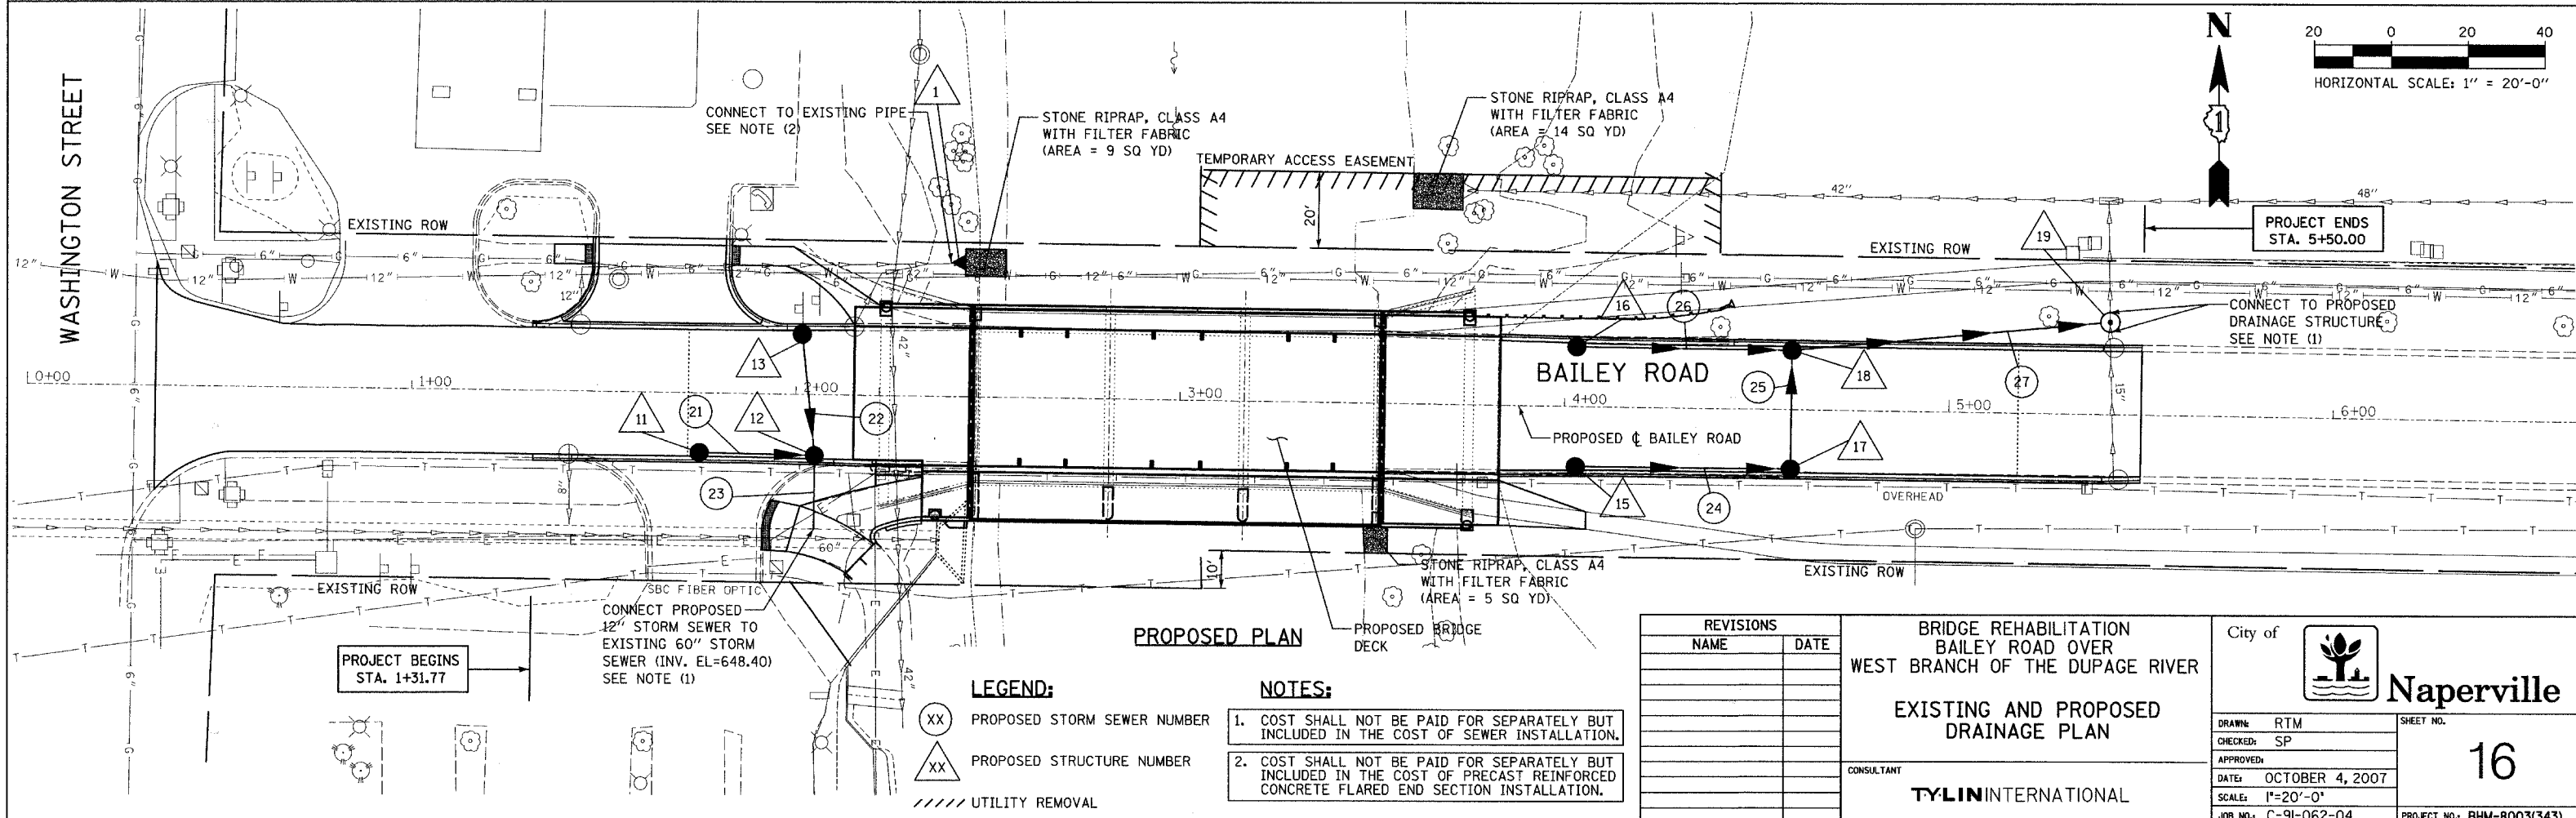
 


F.A.U. RTE.	SECTION	COUNTY	TOTAL SHEETS	SHEET NO.
1545	00-00115-00-BR	DuPAGE	97	16
STA. 1+31.77		TO STA. 5+50.00		
FED. ROAD DIST. NO.	ILLINOIS	FED. AID PROJECT	CONTRACT 83961	

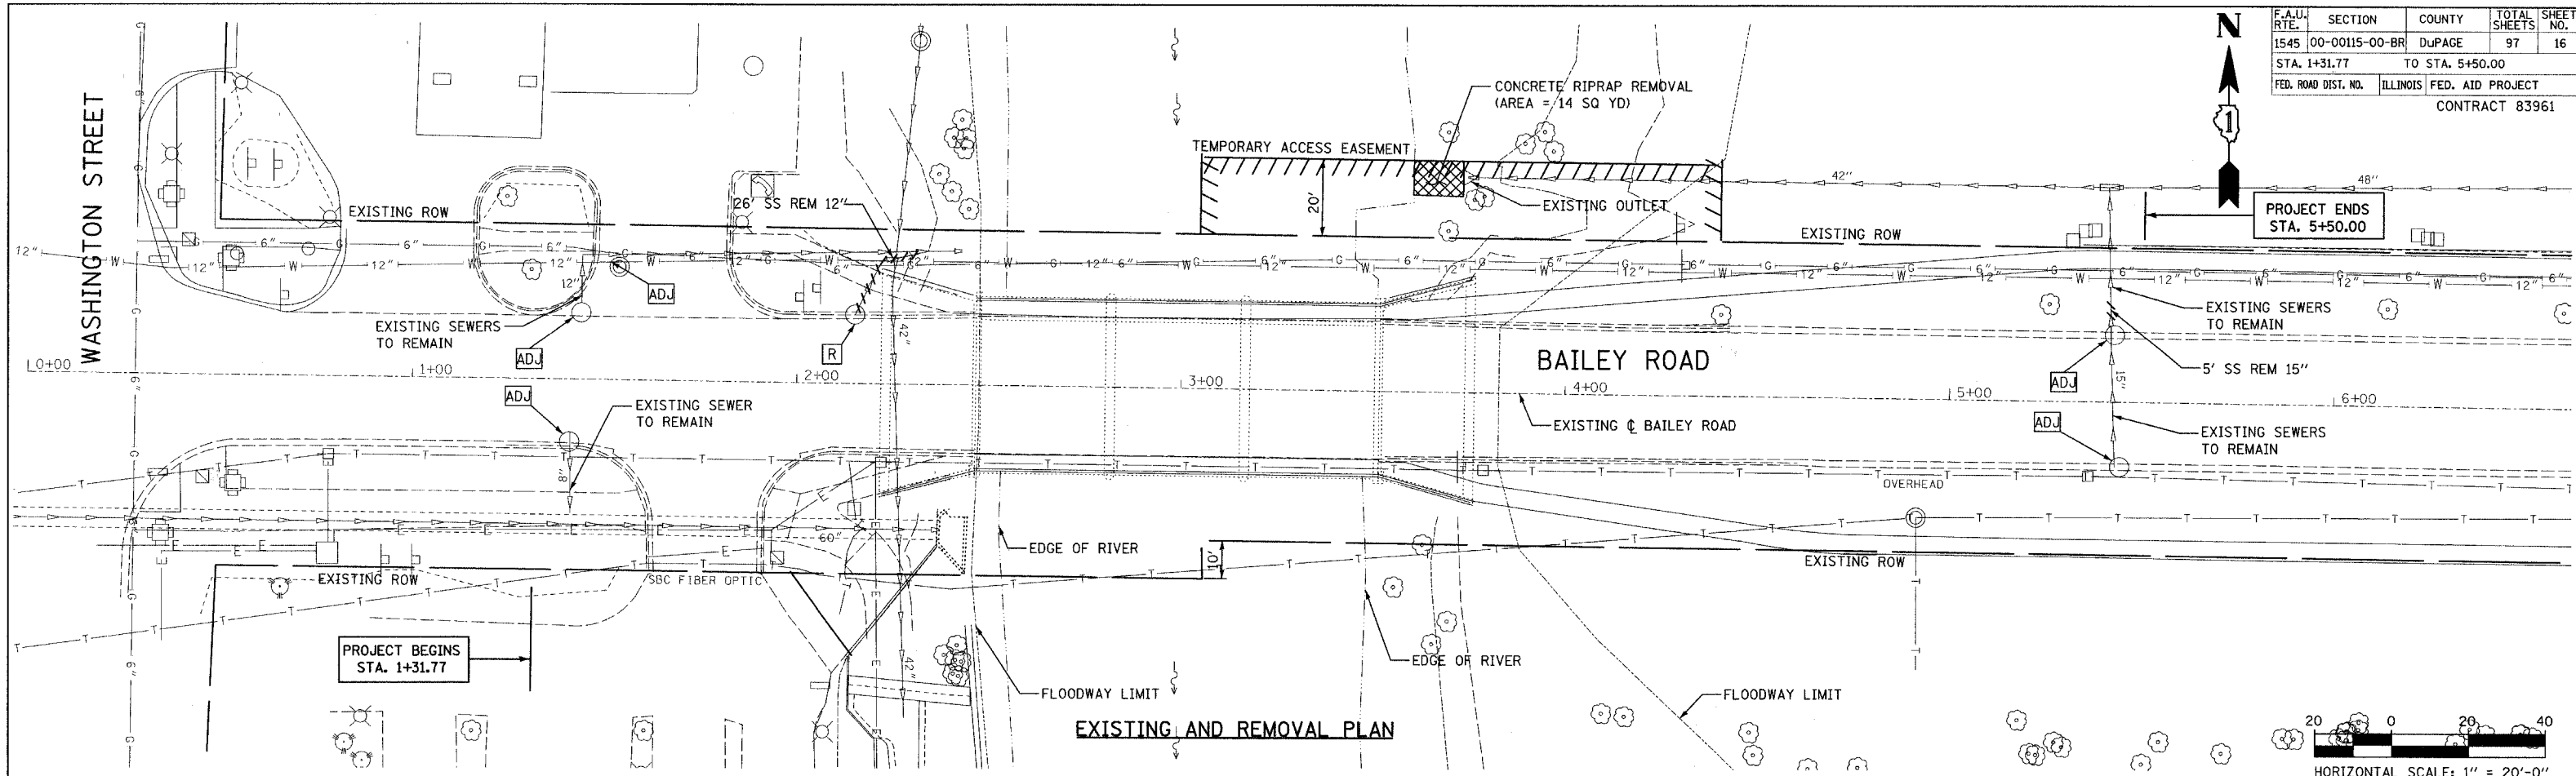


REVISIONS	
NAME	DATE

BRIDGE REHABILITATION
BAILEY ROAD OVER
WEST BRANCH OF THE DUPAGE RIVER

EXISTING AND PROPOSED
DRAINAGE PLAN

CONSULTANT
TYLIN INTERNATIONAL

City of  **Naperville**

DRAWN: RTM
CHECKED: SP
APPROVED:
DATE: OCTOBER 4, 2007
SCALE: 1"=20'-0"
JOB NO.: C-91-062-04

SHEET NO.
16
PROJECT NO.: BHM-8003(343)

- LEGEND:**
- XX PROPOSED STORM SEWER NUMBER
 - XX PROPOSED STRUCTURE NUMBER
 - ////// UTILITY REMOVAL

- NOTES:**
1. COST SHALL NOT BE PAID FOR SEPARATELY BUT INCLUDED IN THE COST OF SEWER INSTALLATION.
 2. COST SHALL NOT BE PAID FOR SEPARATELY BUT INCLUDED IN THE COST OF PRECAST REINFORCED CONCRETE FLARED END SECTION INSTALLATION.