


F.A.U. RTE.	SECTION	COUNTY	TOTAL SHEETS	SHEET NO.
6145	01-00590-00-BR	LoSALLE	168	63
STA. 11+00		TO STA. 23+00		
FED. ROAD DIST. NO. 3		ILLINOIS		
		FEDERAL AID PROJECT		
CONTRACT NO. 87293				

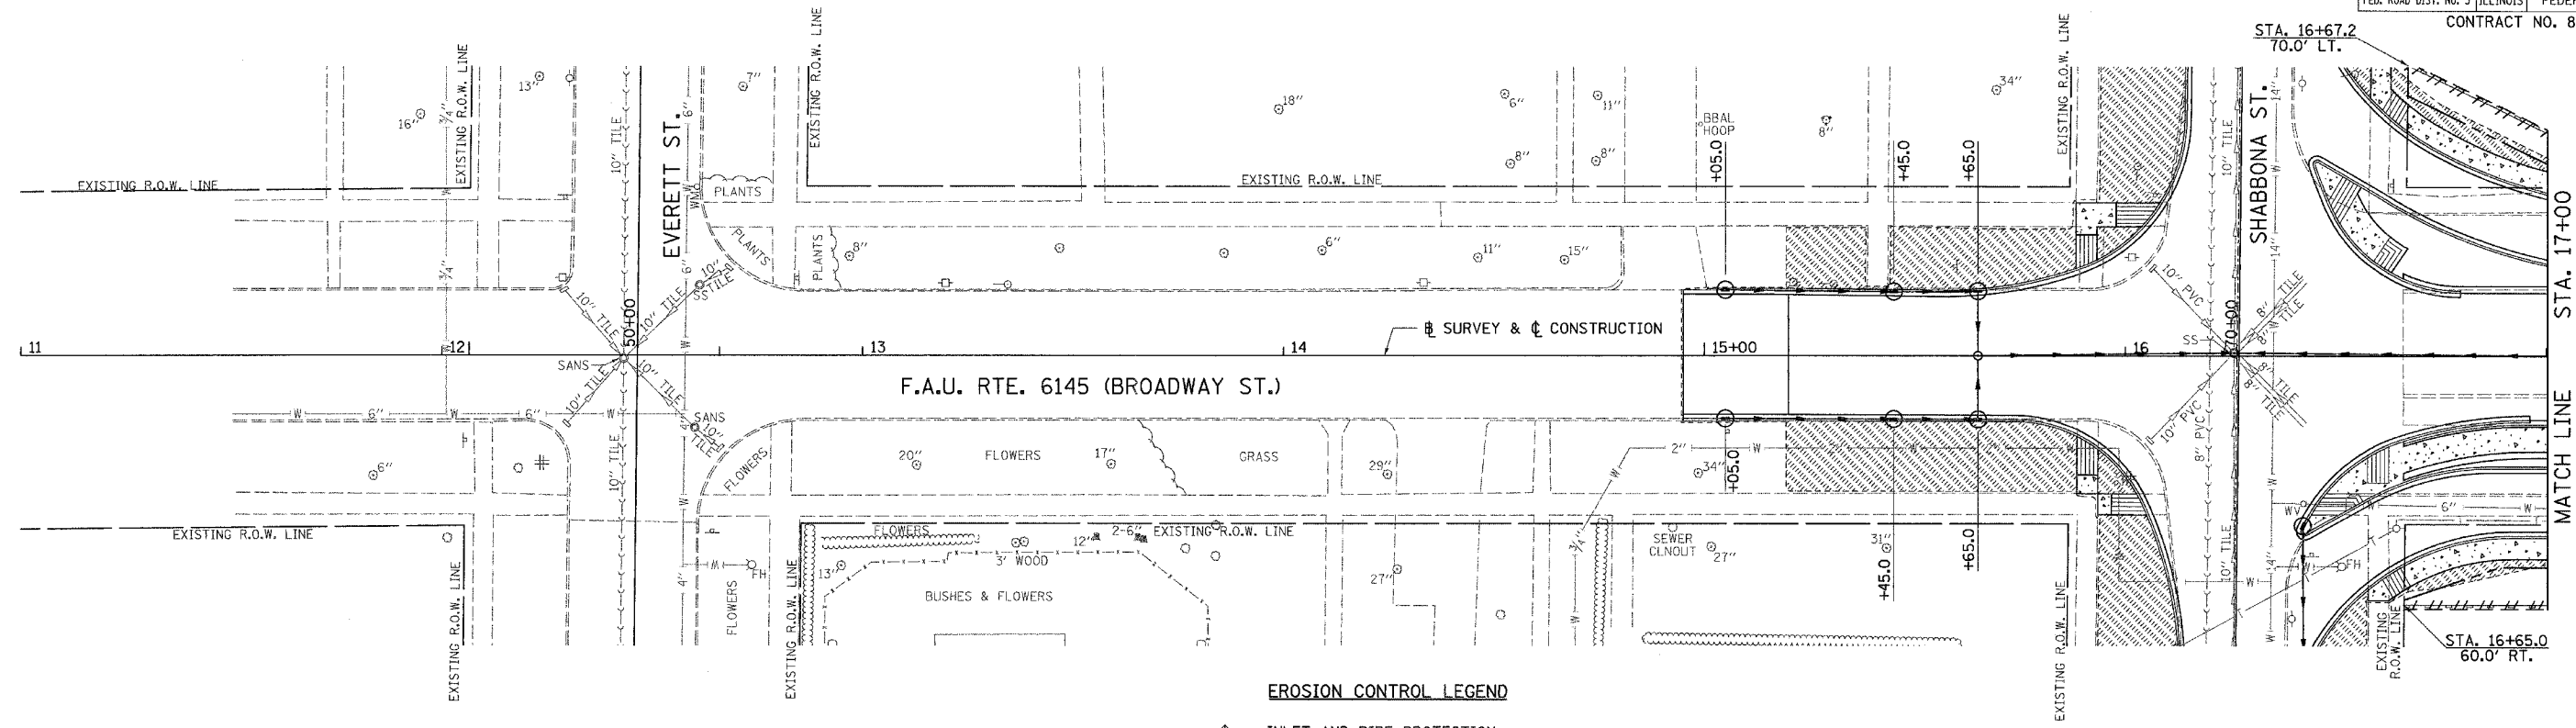

- EROSION CONTROL LEGEND**
- ⊕ INLET AND PIPE PROTECTION
 - FILTER FABRIC - INLET PROTECTION
 - ▬ PERIMETER EROSION BARRIER
 - ▨ SODDING (ENTIRE DISTURBED AREA AS DIRECTED BY THE ENGINEER.)

