


F.A.U. RTE.	SECTION	COUNTY	TOTAL SHEETS	SHEET NO.
6145	01-00590-00-BR	LaSALLE	168	64
STA. 23+00		TO STA. 33+00		
FED. ROAD DIST. NO. 3 ILLINOIS		FEDERAL AID PROJECT		
CONTRACT NO. 87293				

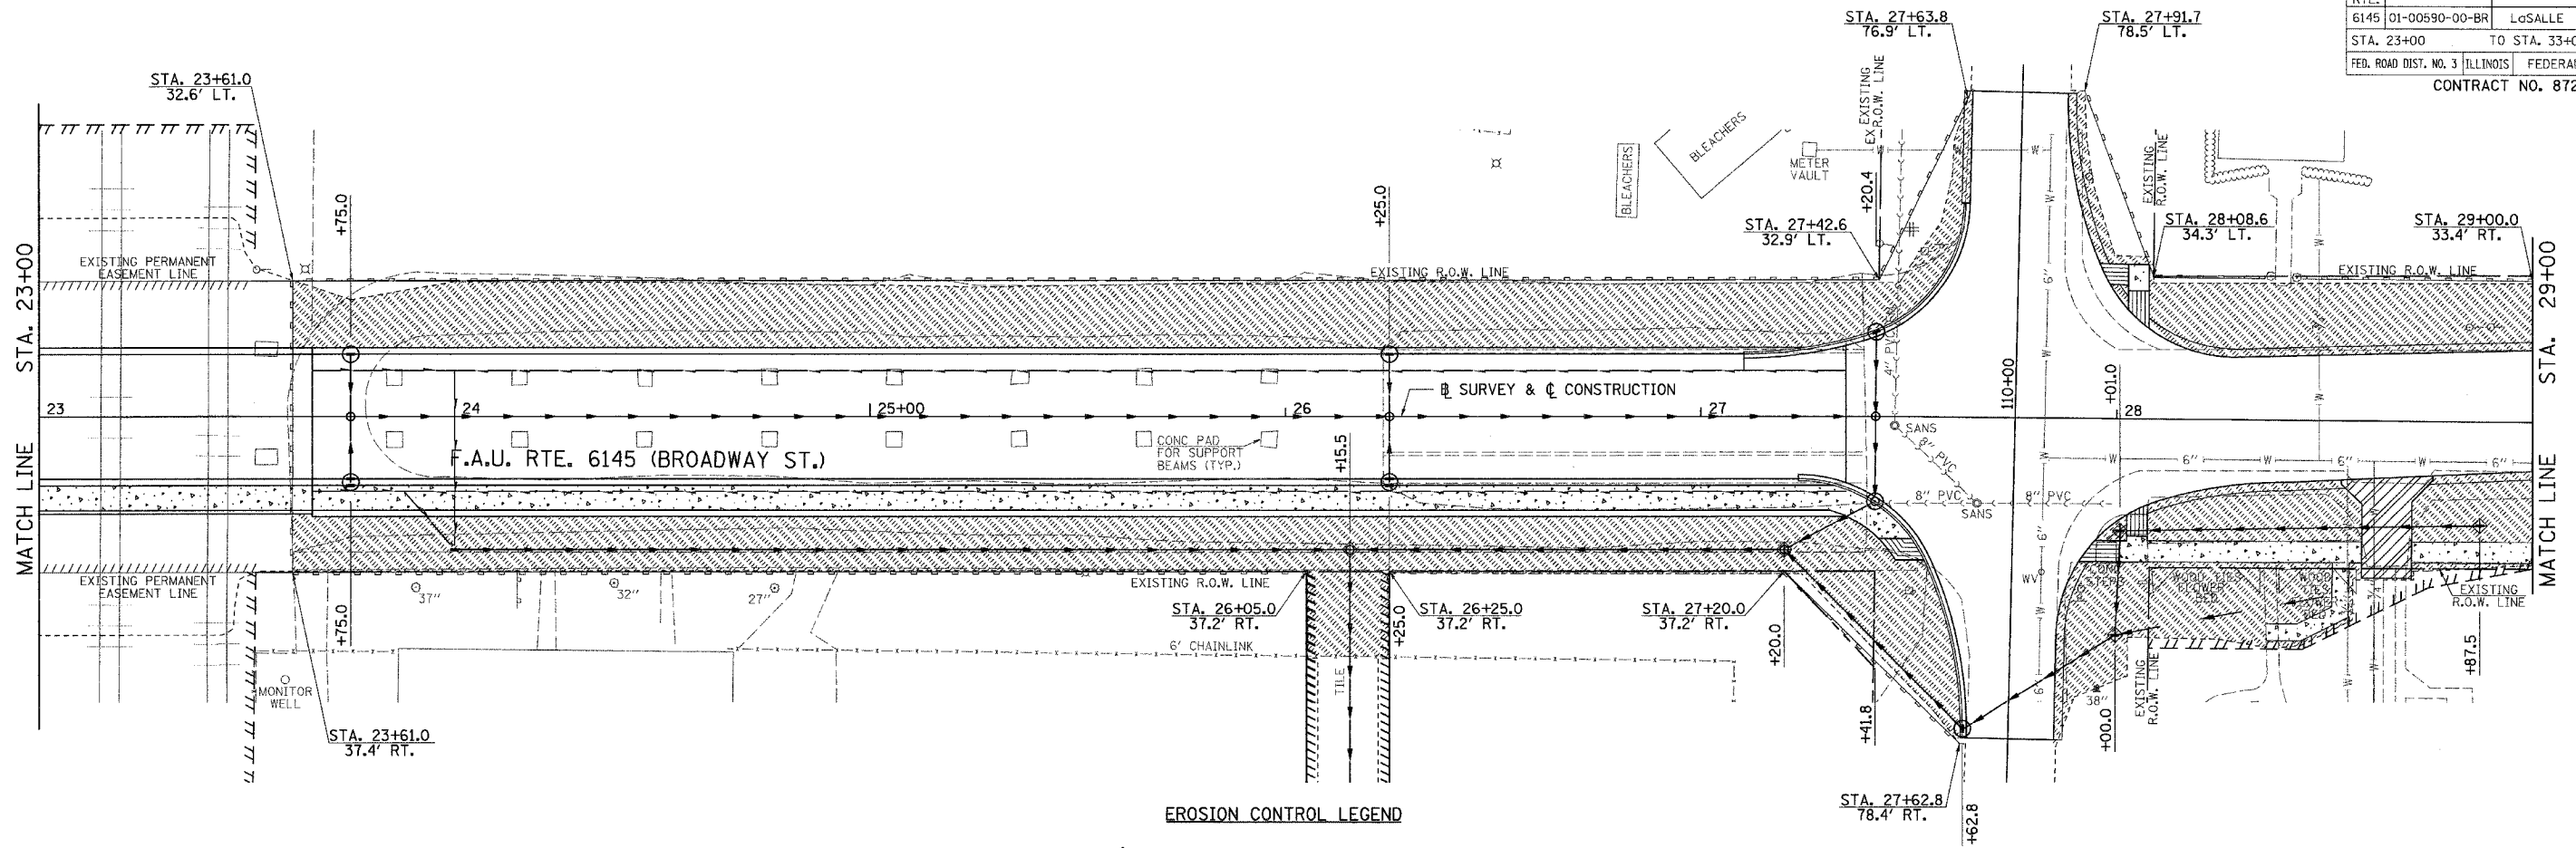

EROSION CONTROL LEGEND

- ⊕ INLET AND PIPE PROTECTION
- FILTER FABRIC - INLET PROTECTION
- PERIMETER EROSION BARRIER
- ▨ SODDING (ENTIRE DISTURBED AREA AS DIRECTED BY THE ENGINEER.)

