

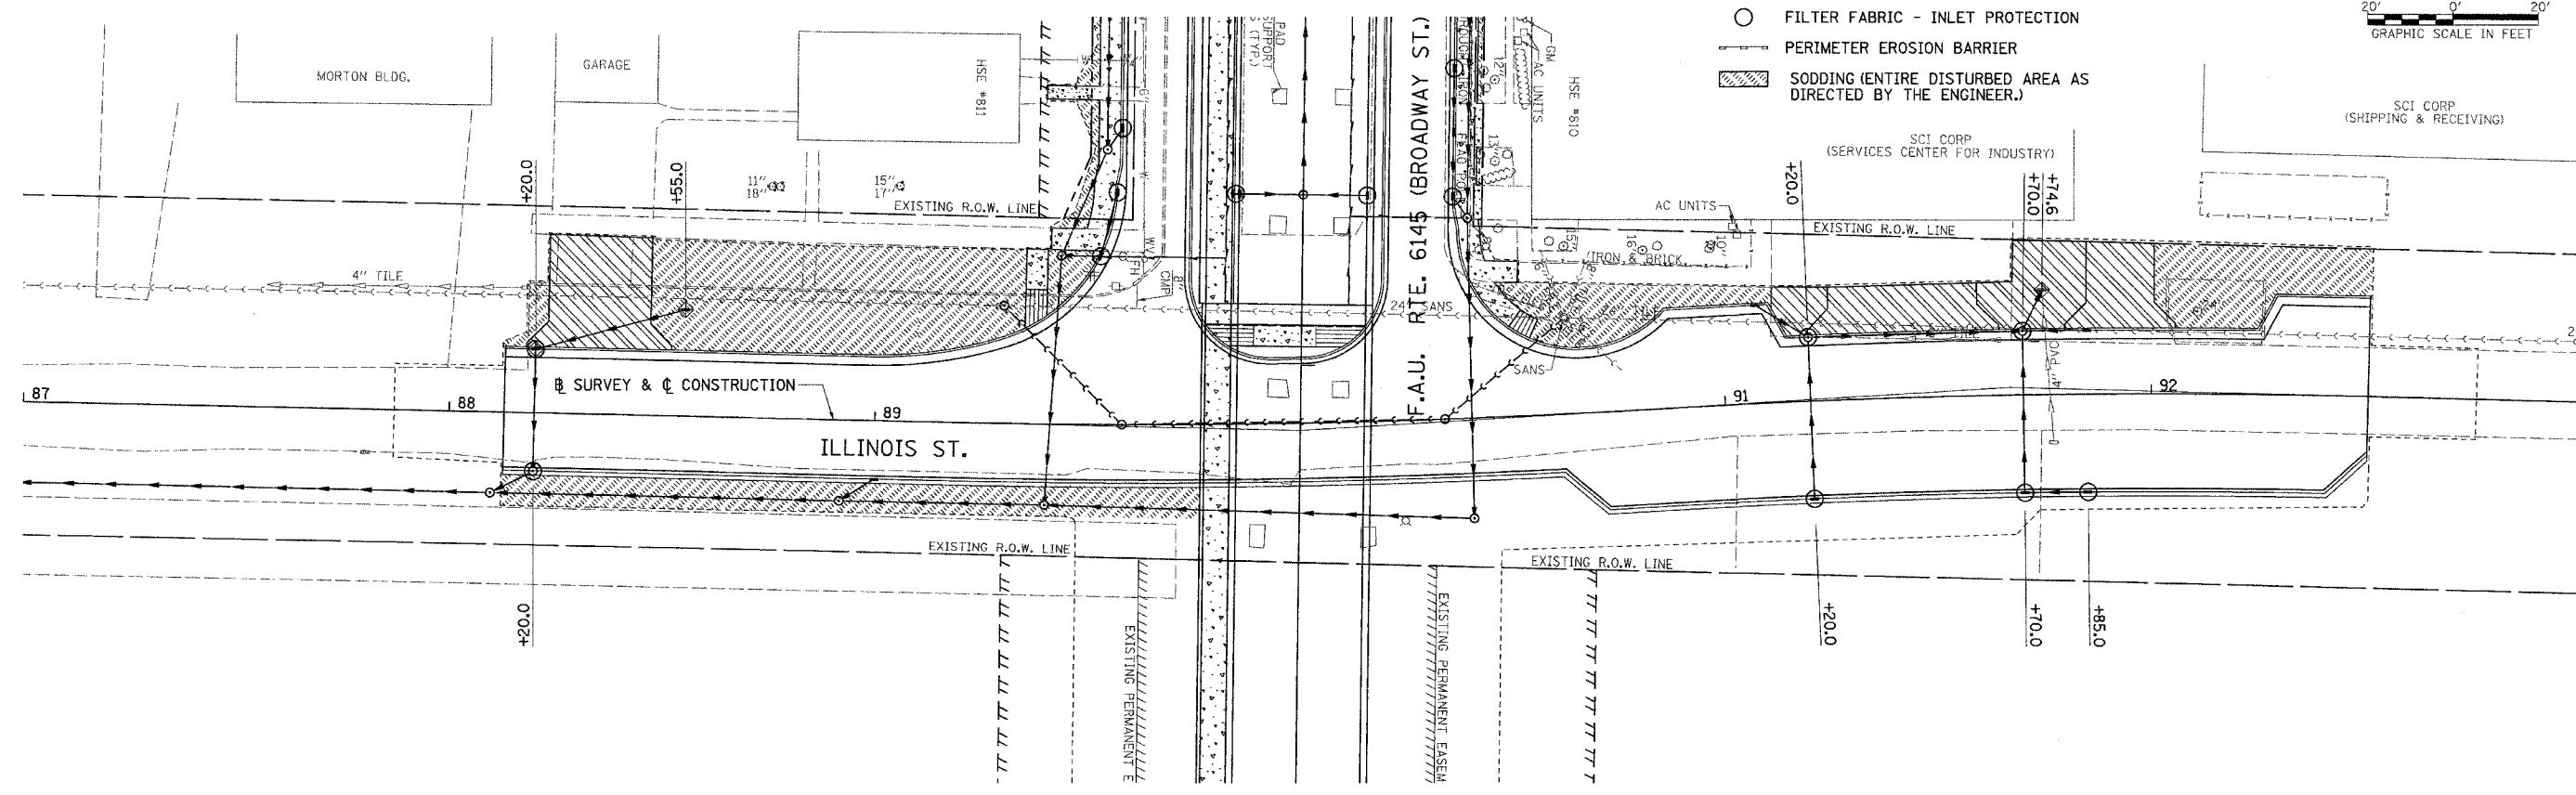


F.A.U. RTE.	SECTION	COUNTY	TOTAL SHEETS	SHEET NO.
6145	01-00590-00-BR	LaSALLE	168	65
STA. N/A		TO STA. N/A		
FED. ROAD DIST. NO. 3		ILLINOIS	FEDERAL AID PROJECT	
CONTRACT NO. 87293				

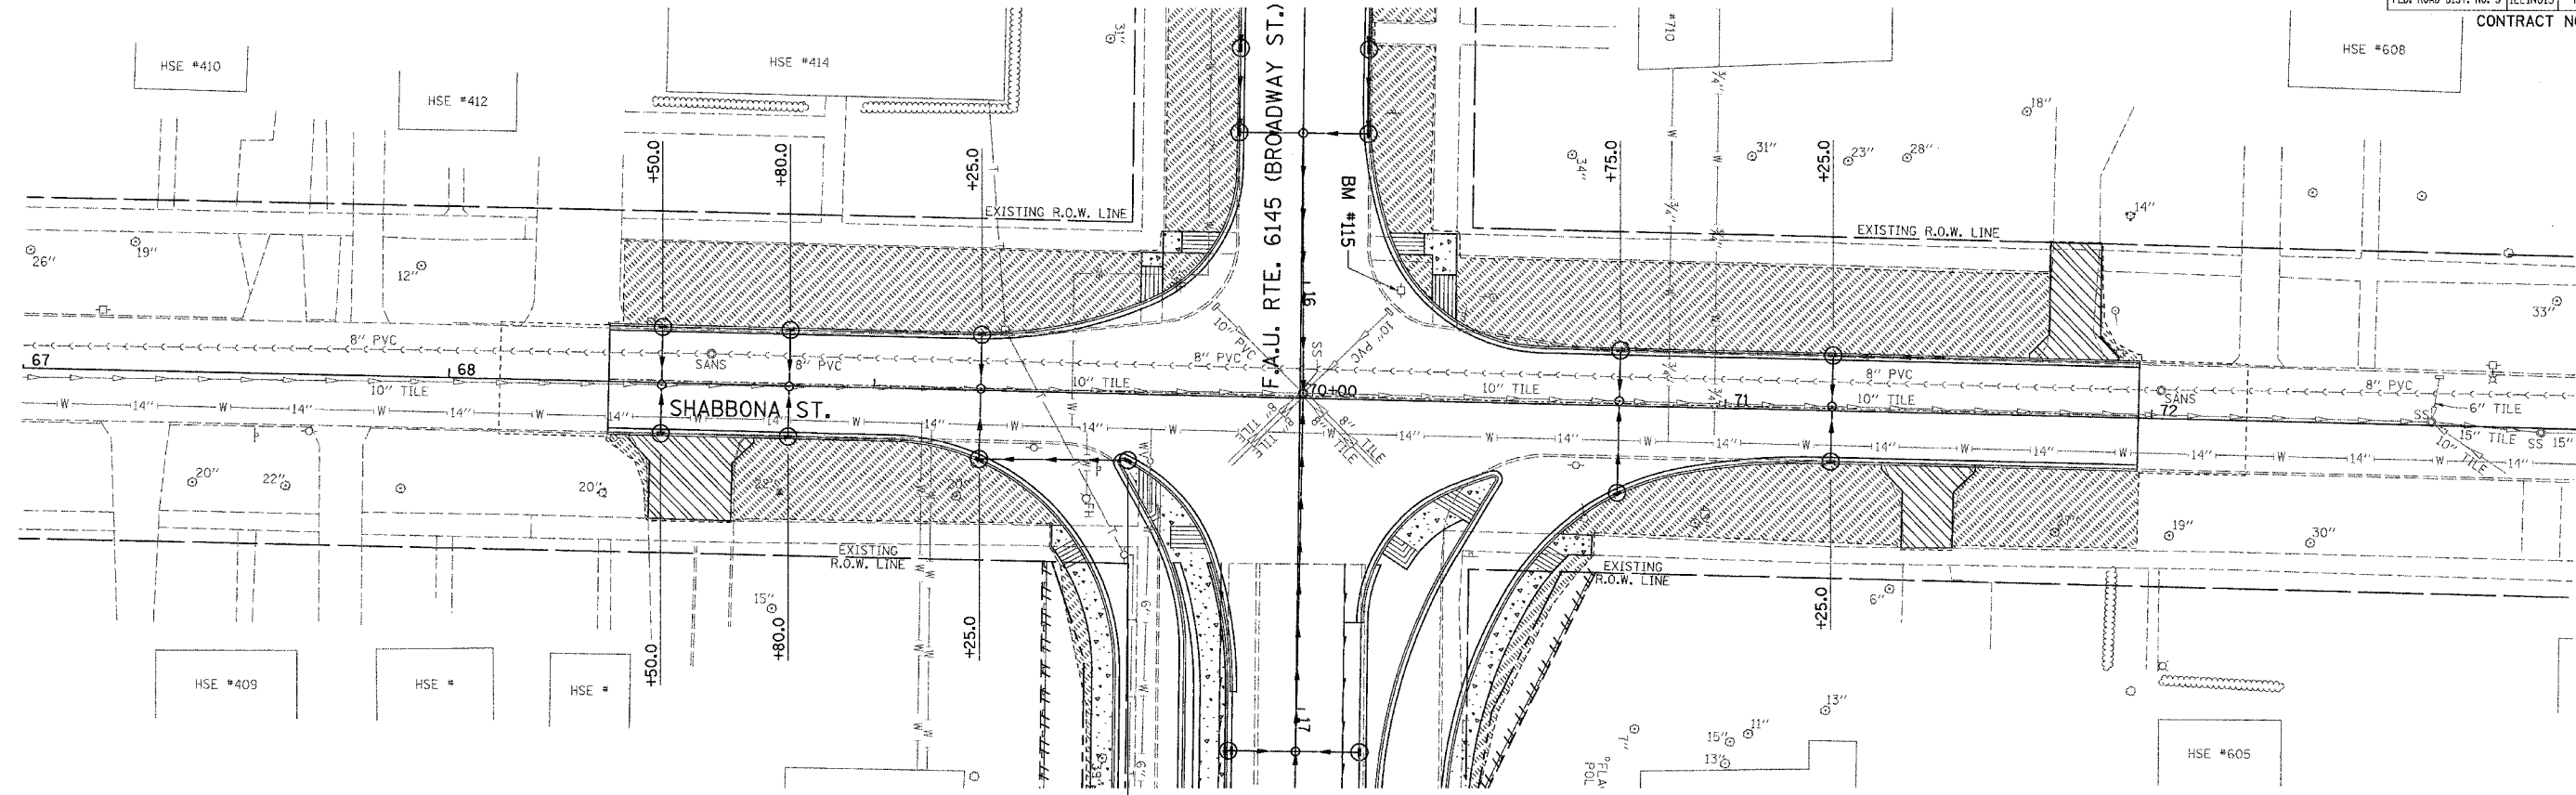

**EROSION CONTROL LEGEND**

- ⊕ INLET AND PIPE PROTECTION
- FILTER FABRIC - INLET PROTECTION
- PERIMETER EROSION BARRIER
- ▨ SODDING (ENTIRE DISTURBED AREA AS DIRECTED BY THE ENGINEER.)

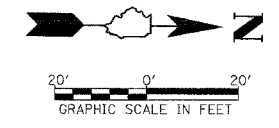

SCI CORP  
(SHIPPING & RECEIVING)

SCI CORP  
(SERVICES CENTER FOR INDUSTRY)