


STATE OF ILLINOIS  
DEPARTMENT OF TRANSPORTATION

ROUTE NO. F.A.P. 310	SECTION (101BY) BR	COUNTY WARREN	SHEET 97	SHEET 43	SHEET NO. 9 16 SHEETS
FED. ROAD DIST. NO. 7		FED. AID PROJECT			

Contract #88798

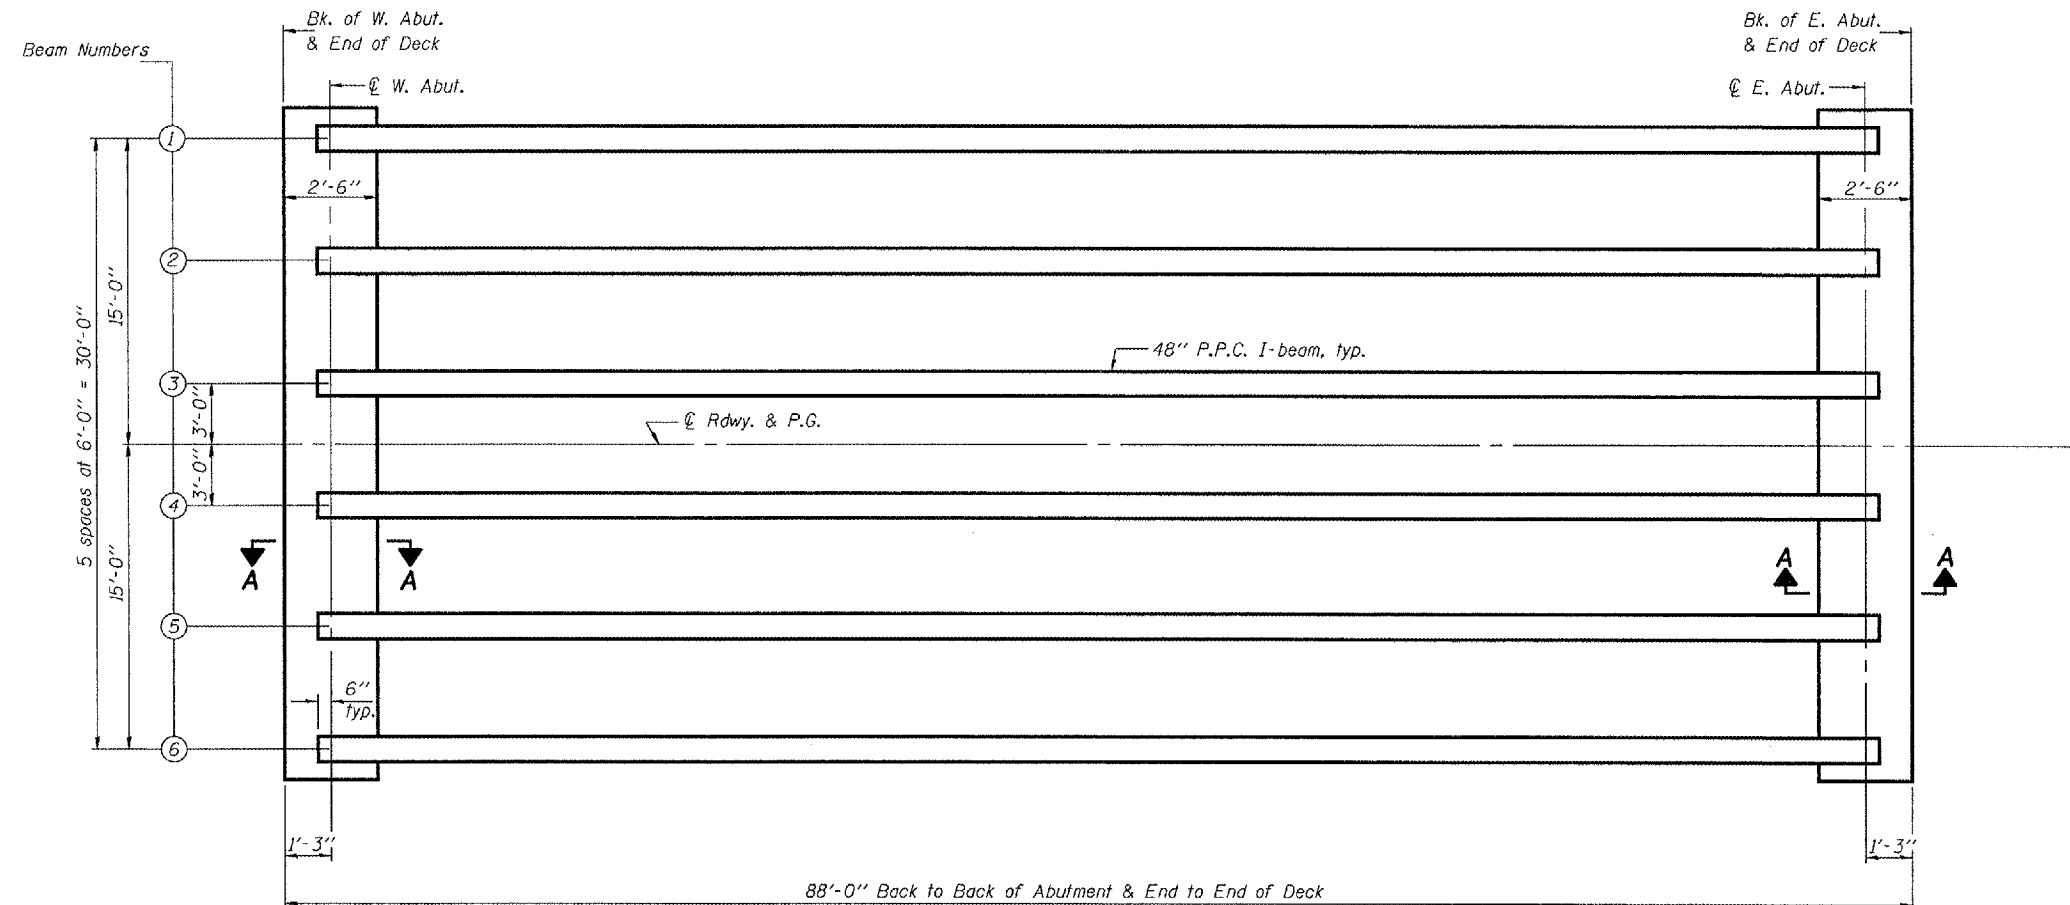

**FRAMING PLAN**

Note: For Section A-A see sheet 8 of 16.

DESIGNED	JSB
CHECKED	GME
DRAWN	DMC P.W. SWEET
CHECKED	JSB/GME

September 6, 2007  
 EXAMINED *Thomas J. Donagale*  
 ENGINEER OF BRIDGE DESIGN  
 PASSED *Ralph E. Anderson*  
 ENGINEER OF BRIDGES AND STRUCTURES

**FRAMING PLAN**  
**F.A.P. ROUTE 310 - SECTION (101BY)BR**  
**WARREN COUNTY**  
**STATION 73+02**  
**STRUCTURE NO. 094-0049**