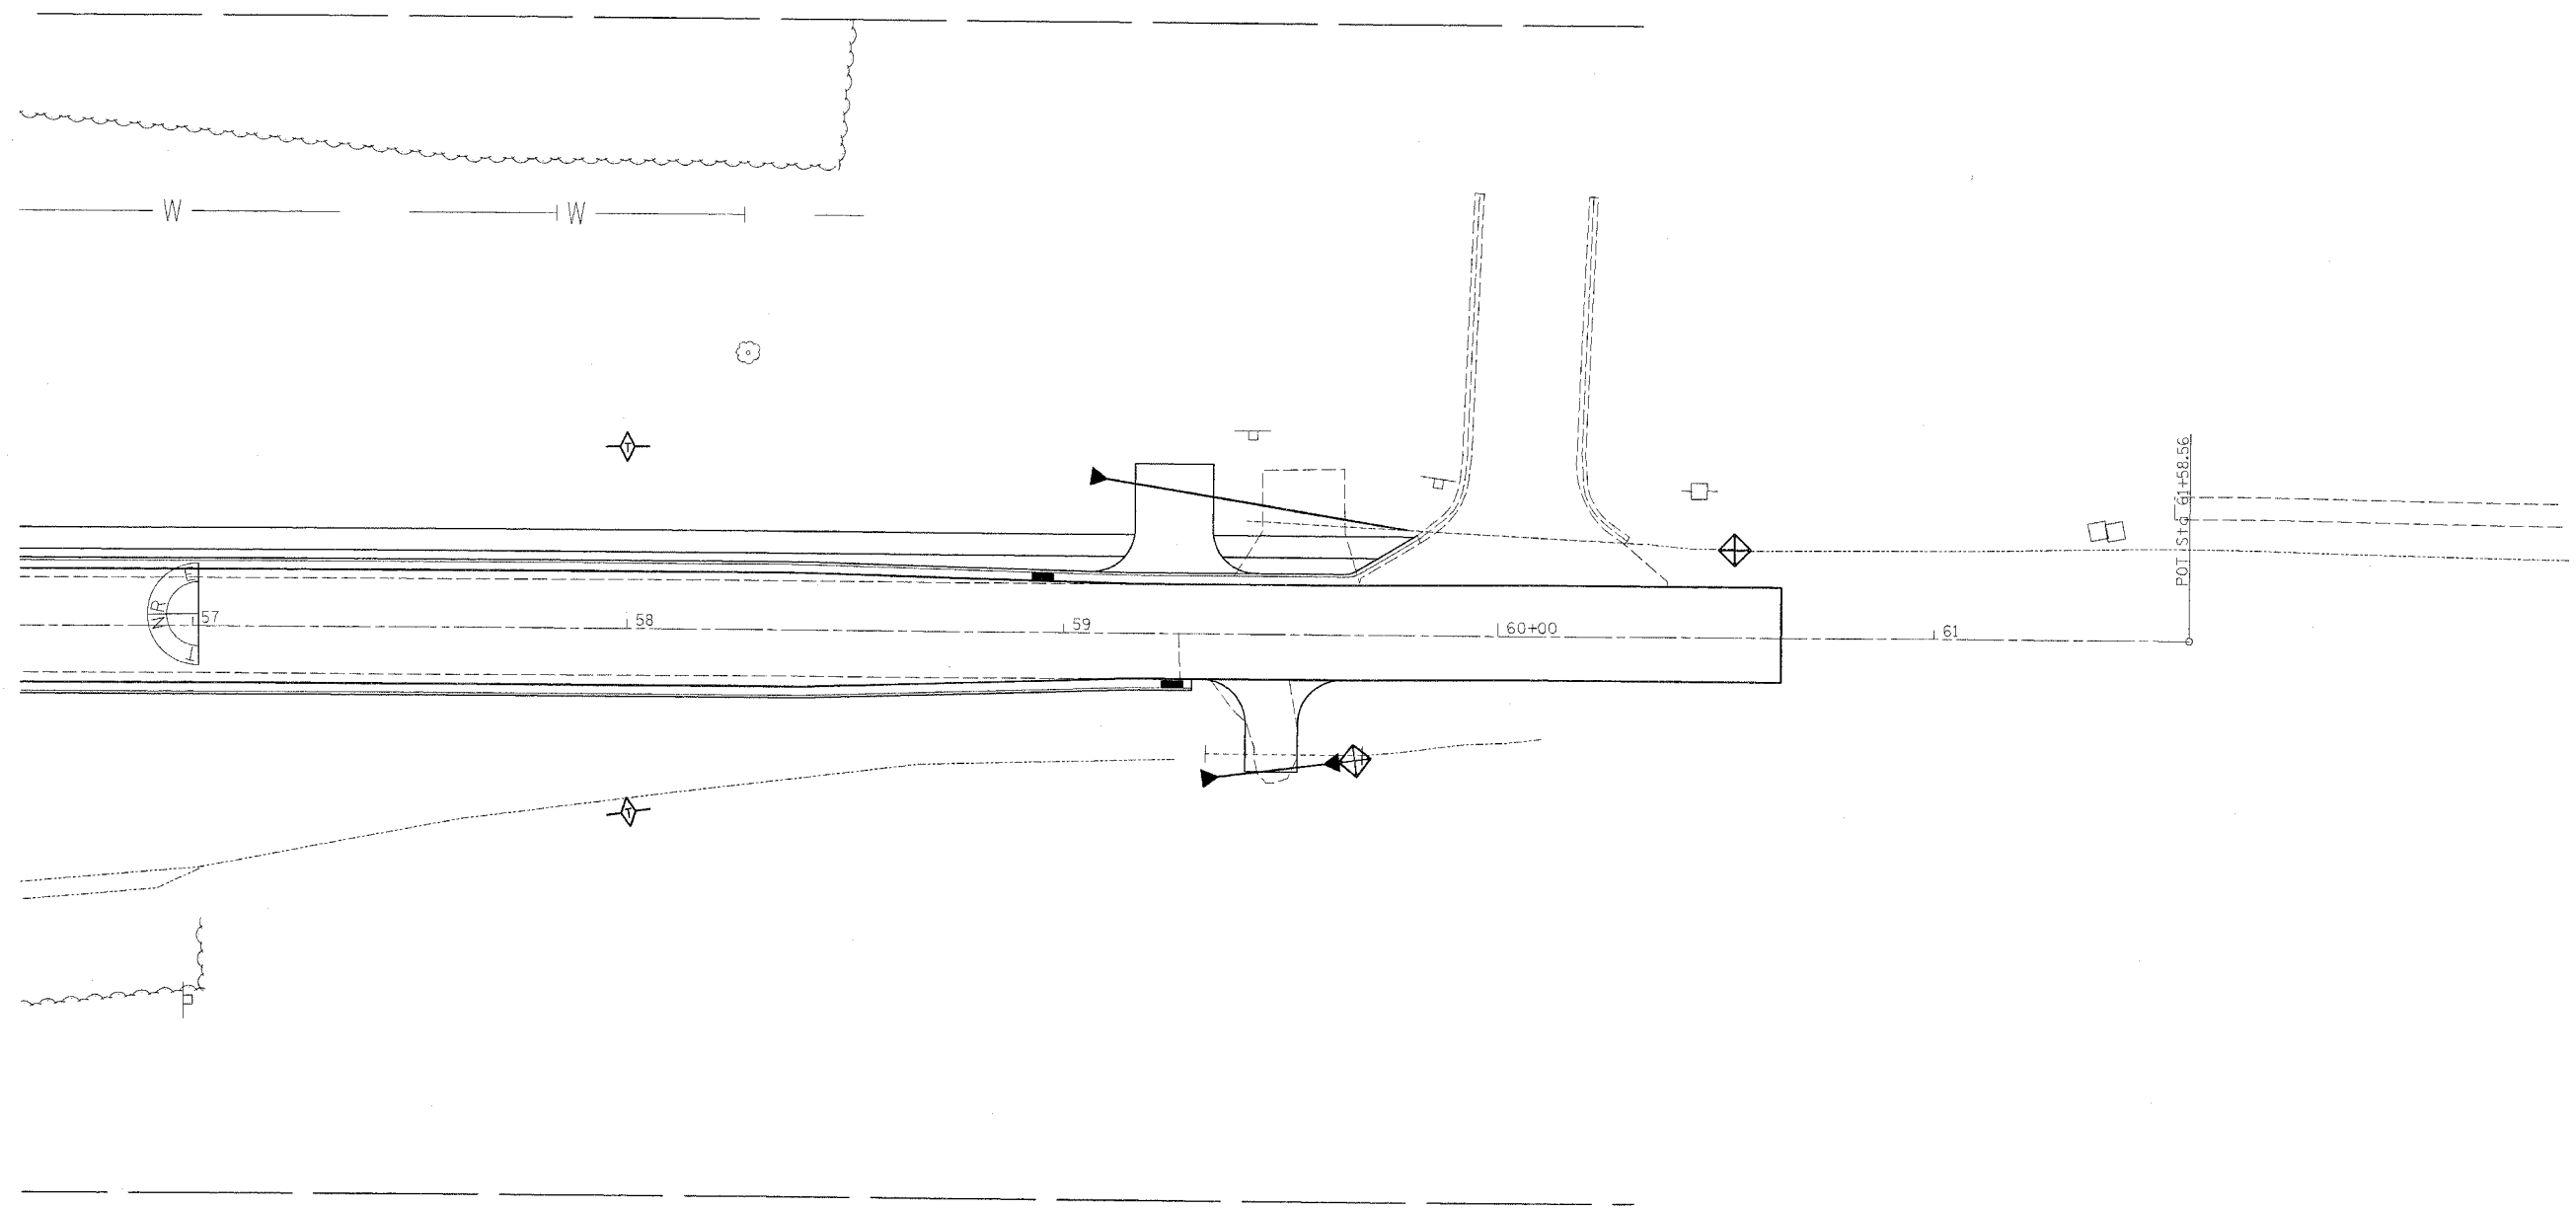
 


 

F.A.I. RTE.	SECTION	COUNTY	TOTAL SHEETS	SHEET NO.
•	(25-4 HB-DB)	EFFINGHAM	67	48

STA. TO STA.  
FED. ROAD DIST. NO. ILLINOIS FED. AID PROJECT

• FAI RTE. 57/70



PLT DATE = 8/24/2006  
 FILE NAME = 071111  
 PLT SCALE = #SCALE#  
 USER NAME = district

-  TEMPORARY DITCH CHECK
-  INLET AND PIPE PROTECTION

REVISIONS	
NAME	DATE

ILLINOIS DEPARTMENT OF TRANSPORTATION

## EROSION CONTROL PLANS

SCALE: VERT.      DRAWN BY  
 HORIZ.              CHECKED BY  
 DATE