

ROUTE NO.	SECTION	CITY	TOTAL SHEETS	SHEET NO.
FAU 9835	02-00037-00-PV	GREENVILLE	25	6
FED. ROAD DIST. NO.	ILLINOIS		PROJECT M-5078 (6)	

CONTRACT No 972 82




REVISIONS		SCALE	DATE
NO.	BY	1" = 20'	
1	MAP	1" = 5'	
2	DATE		Sept. 2004
3	FIELD BOOK		04-055A

BAINBRIDGE & ASSOCIATES, INC.
 Consulting Engineers
GFF MILANSKI
 1870 SOUTH TAYLORVILLE ROAD
 DECATUR, ILLINOIS 62525
 Illinois License 184-001255


CITY OF GREENVILLE, ILLINOIS
 GRIGG STREET IMPROVEMENTS
PLAN AND PROFILE
 STATION 10+50.00 TO 12+45.50

SHEET NO. **6**
 OF **25**

Curve C-1
 PI Sta. 13+54.82
 $\Delta = 36^\circ-23'-41"$
 $D = 390'-30"-52"$
 $R = 143.00'$
 $T = 143.97'$
 $L = 226.74'$
 $E = 59.84'$
 FC Sta. 12+10.85
 PT Sta. 14+97.59
 $e = 4.0\%$
 TR = 22.00'
 SE Run = 59.00'
 Beg. Super 11+39.85
 Full Super 12+47.85
 End Super 14+00.59

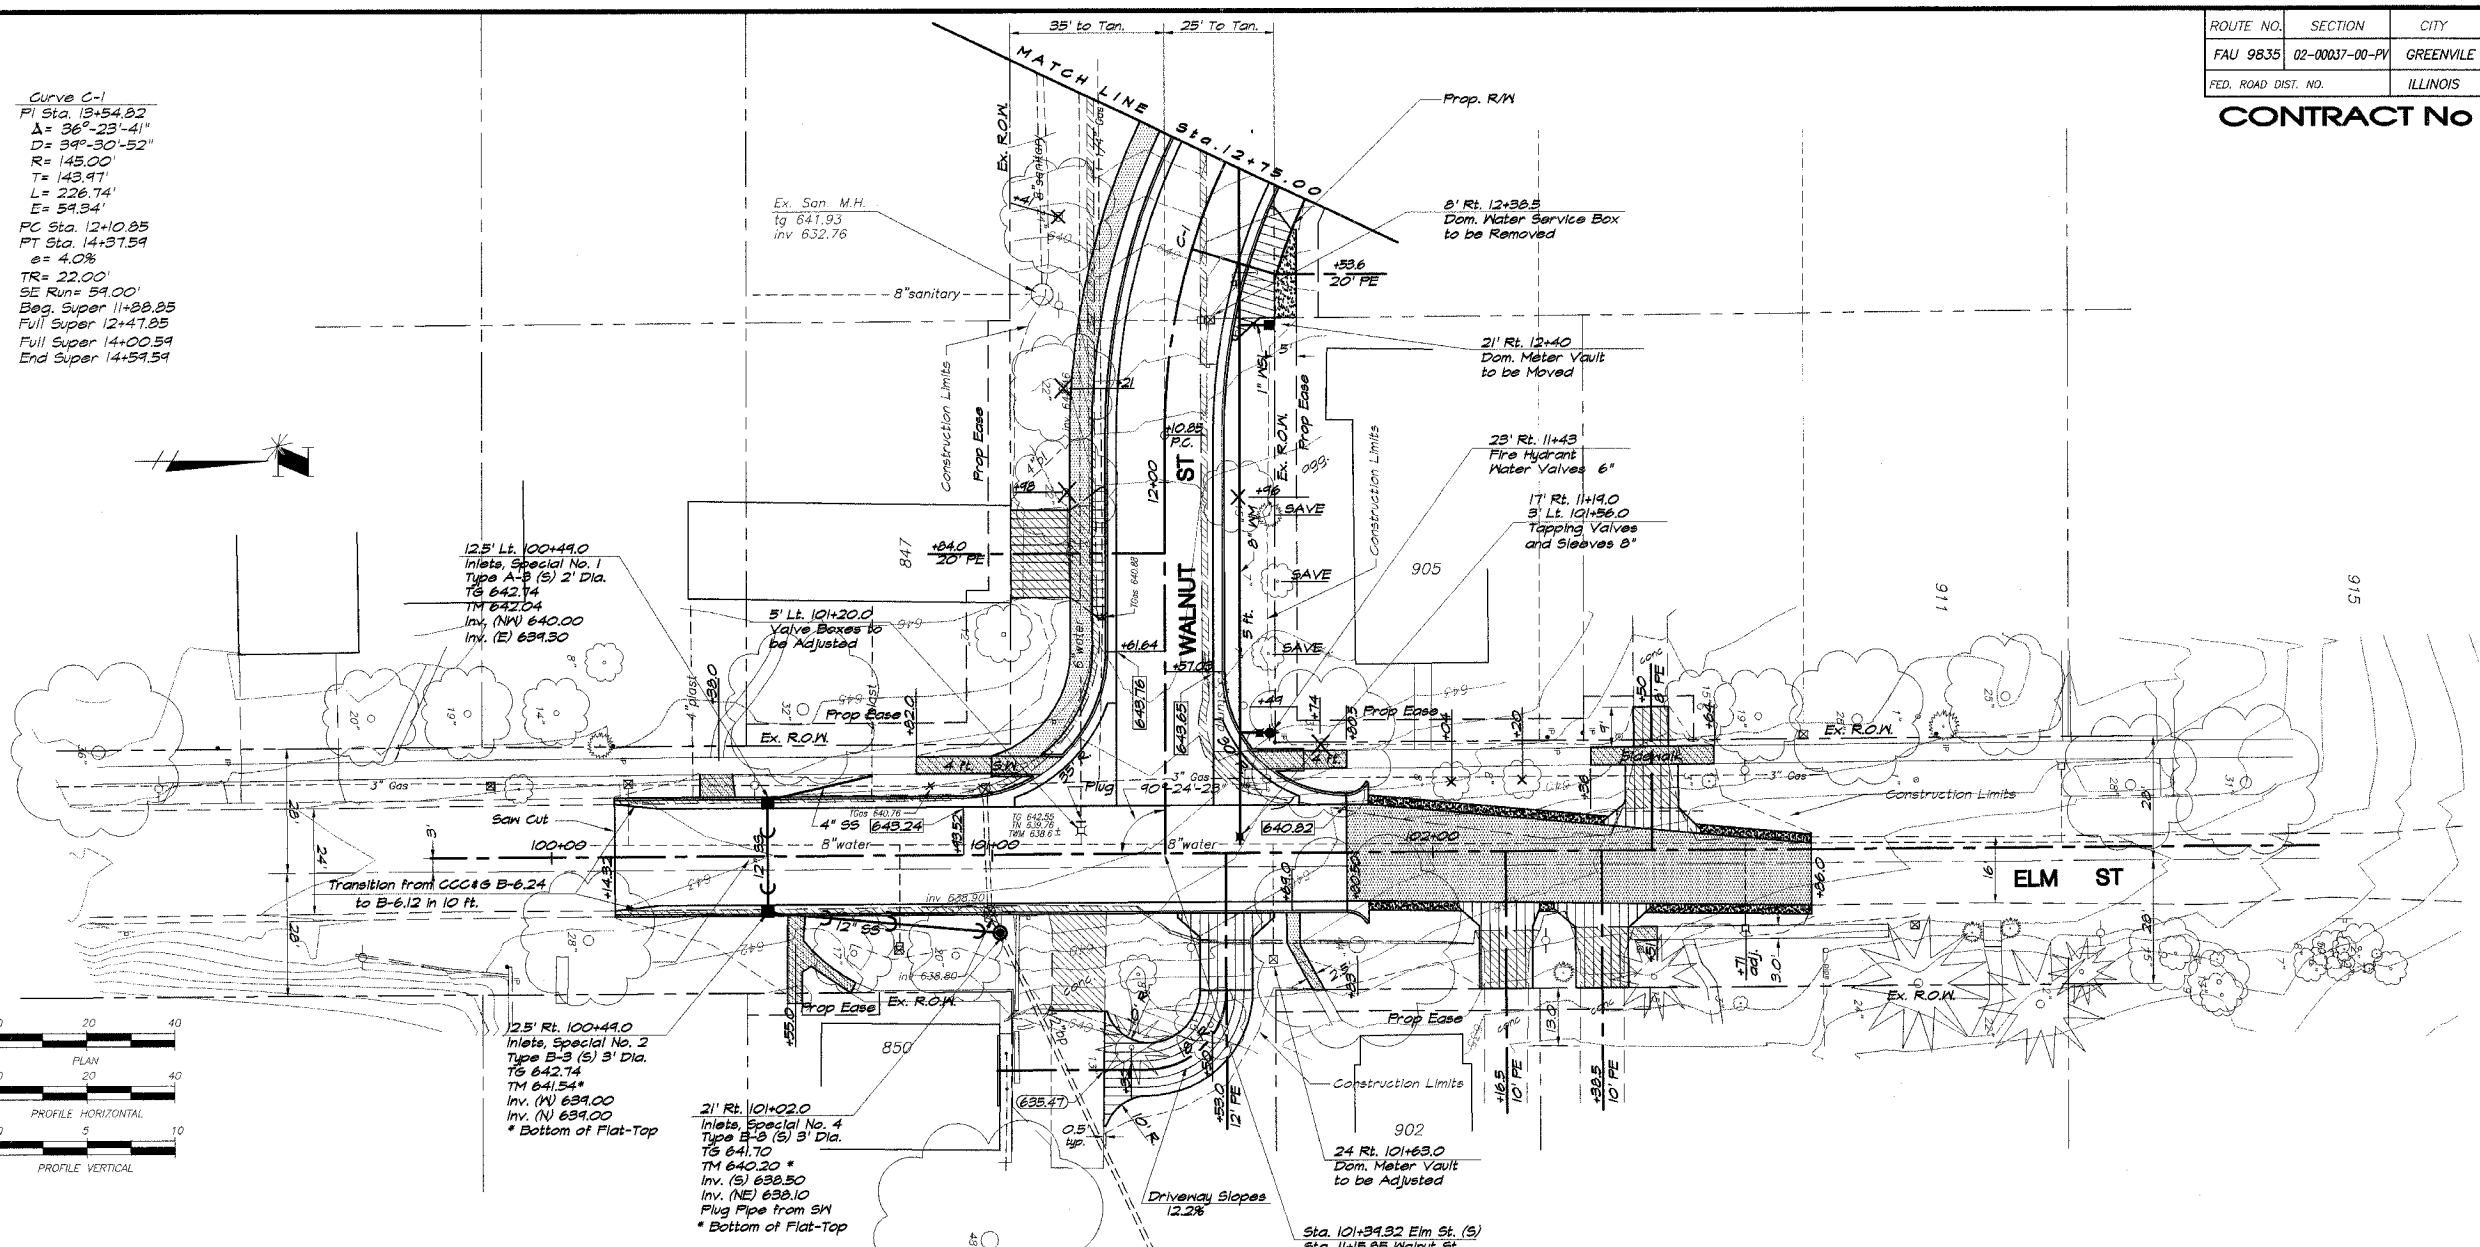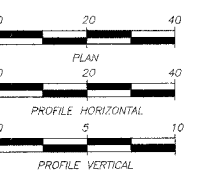 

ELM PROFILE

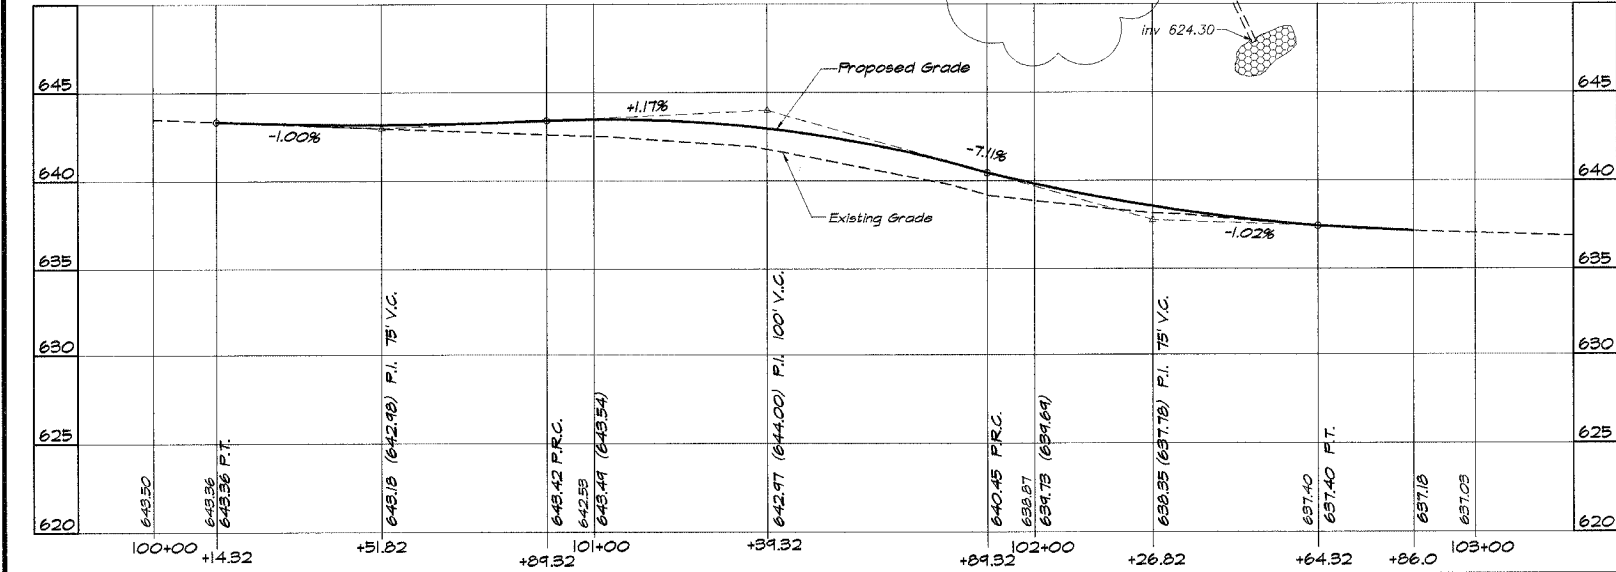

WALNUT - GRIGG PROFILE

