

ROUTE NO.	SECTION	CITY	TOTAL SHEETS	SHEET NO.
FAU 9835	02-00037-00-PV	GREENVILLE	25	10
FED. ROAD DIST. NO.		ILLINOIS	PROJECT M-5078 (6)	

CONTRACT No 972 82

REVISIONS	NO.	BY	DATE

SCALE	1" = 50'
DESIGNED	MFP
DRAWN	Las Jankins
FIELD BOOK	XXX
DATE	Sept. 2004
JOB NO.	C4-055A


BAINBRIDGE & ASSOCIATES, INC.  
Consulting Engineers  
1670 SOUTH TAYLORVILLE ROAD  
DECATUR, ILLINOIS  
Illinois License 184-001255



CITY OF GREENVILLE, ILLINOIS  
GRIGG STREET IMPROVEMENTS  
EROSION CONTROL PLAN

SEAL

SHEET NO.  
10  
OF  
25

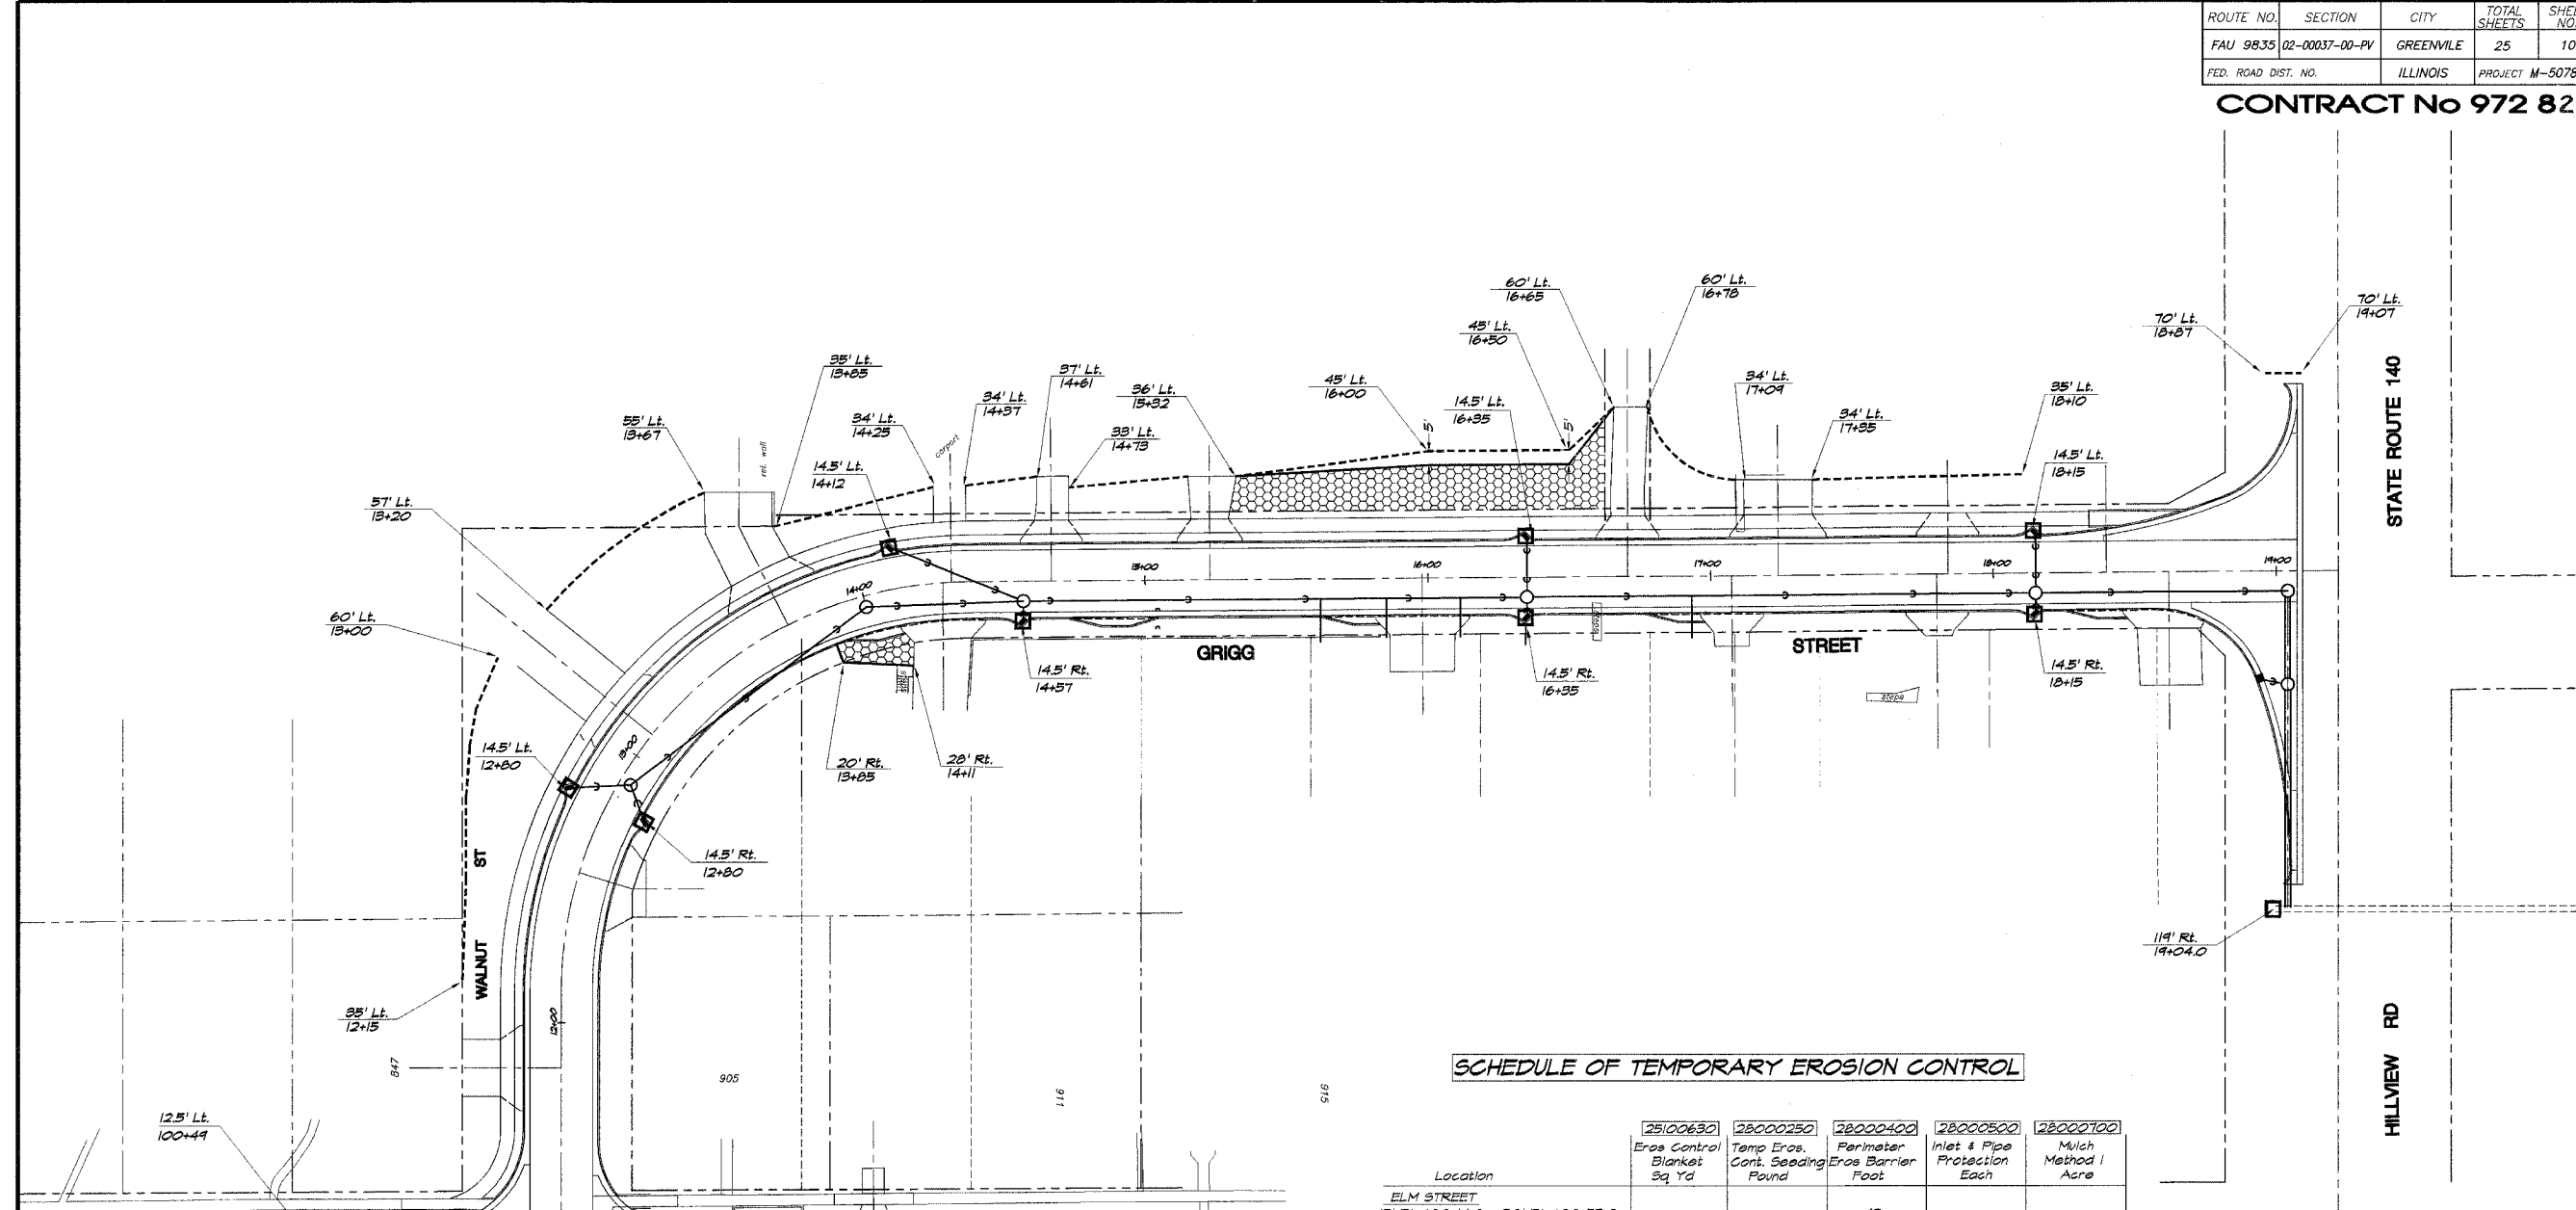

SCHEDULE OF TEMPORARY EROSION CONTROL

Location	25100630 Eros Control Blanket Sq Yd	28000250 Temp Eros. Cont. Seeding Found	28000400 Perimeter Eros Barrier Foot	28000500 Inlet & Pipe Protection Each	28000700 Mulch Method 1 Acre
ELM STREET					
15' Rt. 100+14.0 - 30' Rt. 100+33.0			49		
12.5' Lt. 100+49.0					
12.5' Rt. 100+49.0			53		
30' Rt. 102+10.0 - 35' Rt. 101+26.0					
21' Rt. 101+02.0			62		
63' Rt. 101+26.0 - 30' Rt. 101+79.0	12				
30' Rt. 101+76.0 - 30' Rt. 102+11.0	72				
30' Rt. 102+21.0 - 30' Rt. 102+33.0	12				
30' Rt. 102+44.0 - 20' Rt. 102+51.0			12		
Sta. 100+4.32 - Sta. 102+30.0		70			0.1
WALNUT/GRIGG STREET					
35' Lt. 12+15.0 - 60' Lt. 13+00.0			102		
14.5' Lt. 12+80.0					
14.5' Rt. 12+80.0					
57' Lt. 13+20.0 - 55' Lt. 13+67.0			71		
35' Lt. 13+85.0 - 34' Lt. 14+25.0			37		
20' Rt. 13+85.0 - 20' Rt. 14+11.0	31				
14.5' Lt. 14+12.0					
34' Lt. 14+37.0 - 37' Lt. 14+61.0			24		
14.5' Rt. 14+57.0					
33' Lt. 14+75.0 - 26' Lt. 15+15.0			42		
36' Lt. 15+32.0 - 60' Lt. 16+63.0			140		
36' Lt. 15+32.0 - 30' Lt. 16+65.0	242				
14.5' Lt. 16+33.0					
14.5' Rt. 16+35.0					
60' Lt. 16+75.0 - 34' Lt. 17+09.0			45		
34' Lt. 17+35.0 - 35' Lt. 18+10.0			75		
14.5' Lt. 18+15.0					
14.5' Rt. 18+15.0					
70' Lt. 18+87.0 - 70' Lt. 19+07.0			20		
11' Rt. 19+04.0					
Sta. 11+26.85 - Sta. 19+09.34		210			0.3
TOTALS	570	280	793	12	0.4

