



ALL DIMENSIONS IN METERS EXCEPT PAY ITEMS AND UNLESS NOTED OTHERWISE

F.A.I. RTE.	SECTION	COUNTY	TOTAL SHEETS	SHEET NO.
80/94	2626.2-R-2	COOK/LAKE	1207	245
STA.	TO STA.			
FED. ROAD DIST. NO.	ILLINOIS	FED. AID PROJECT		
CONTRACT NO. 62114	INDGT DES. NO. 0100987			

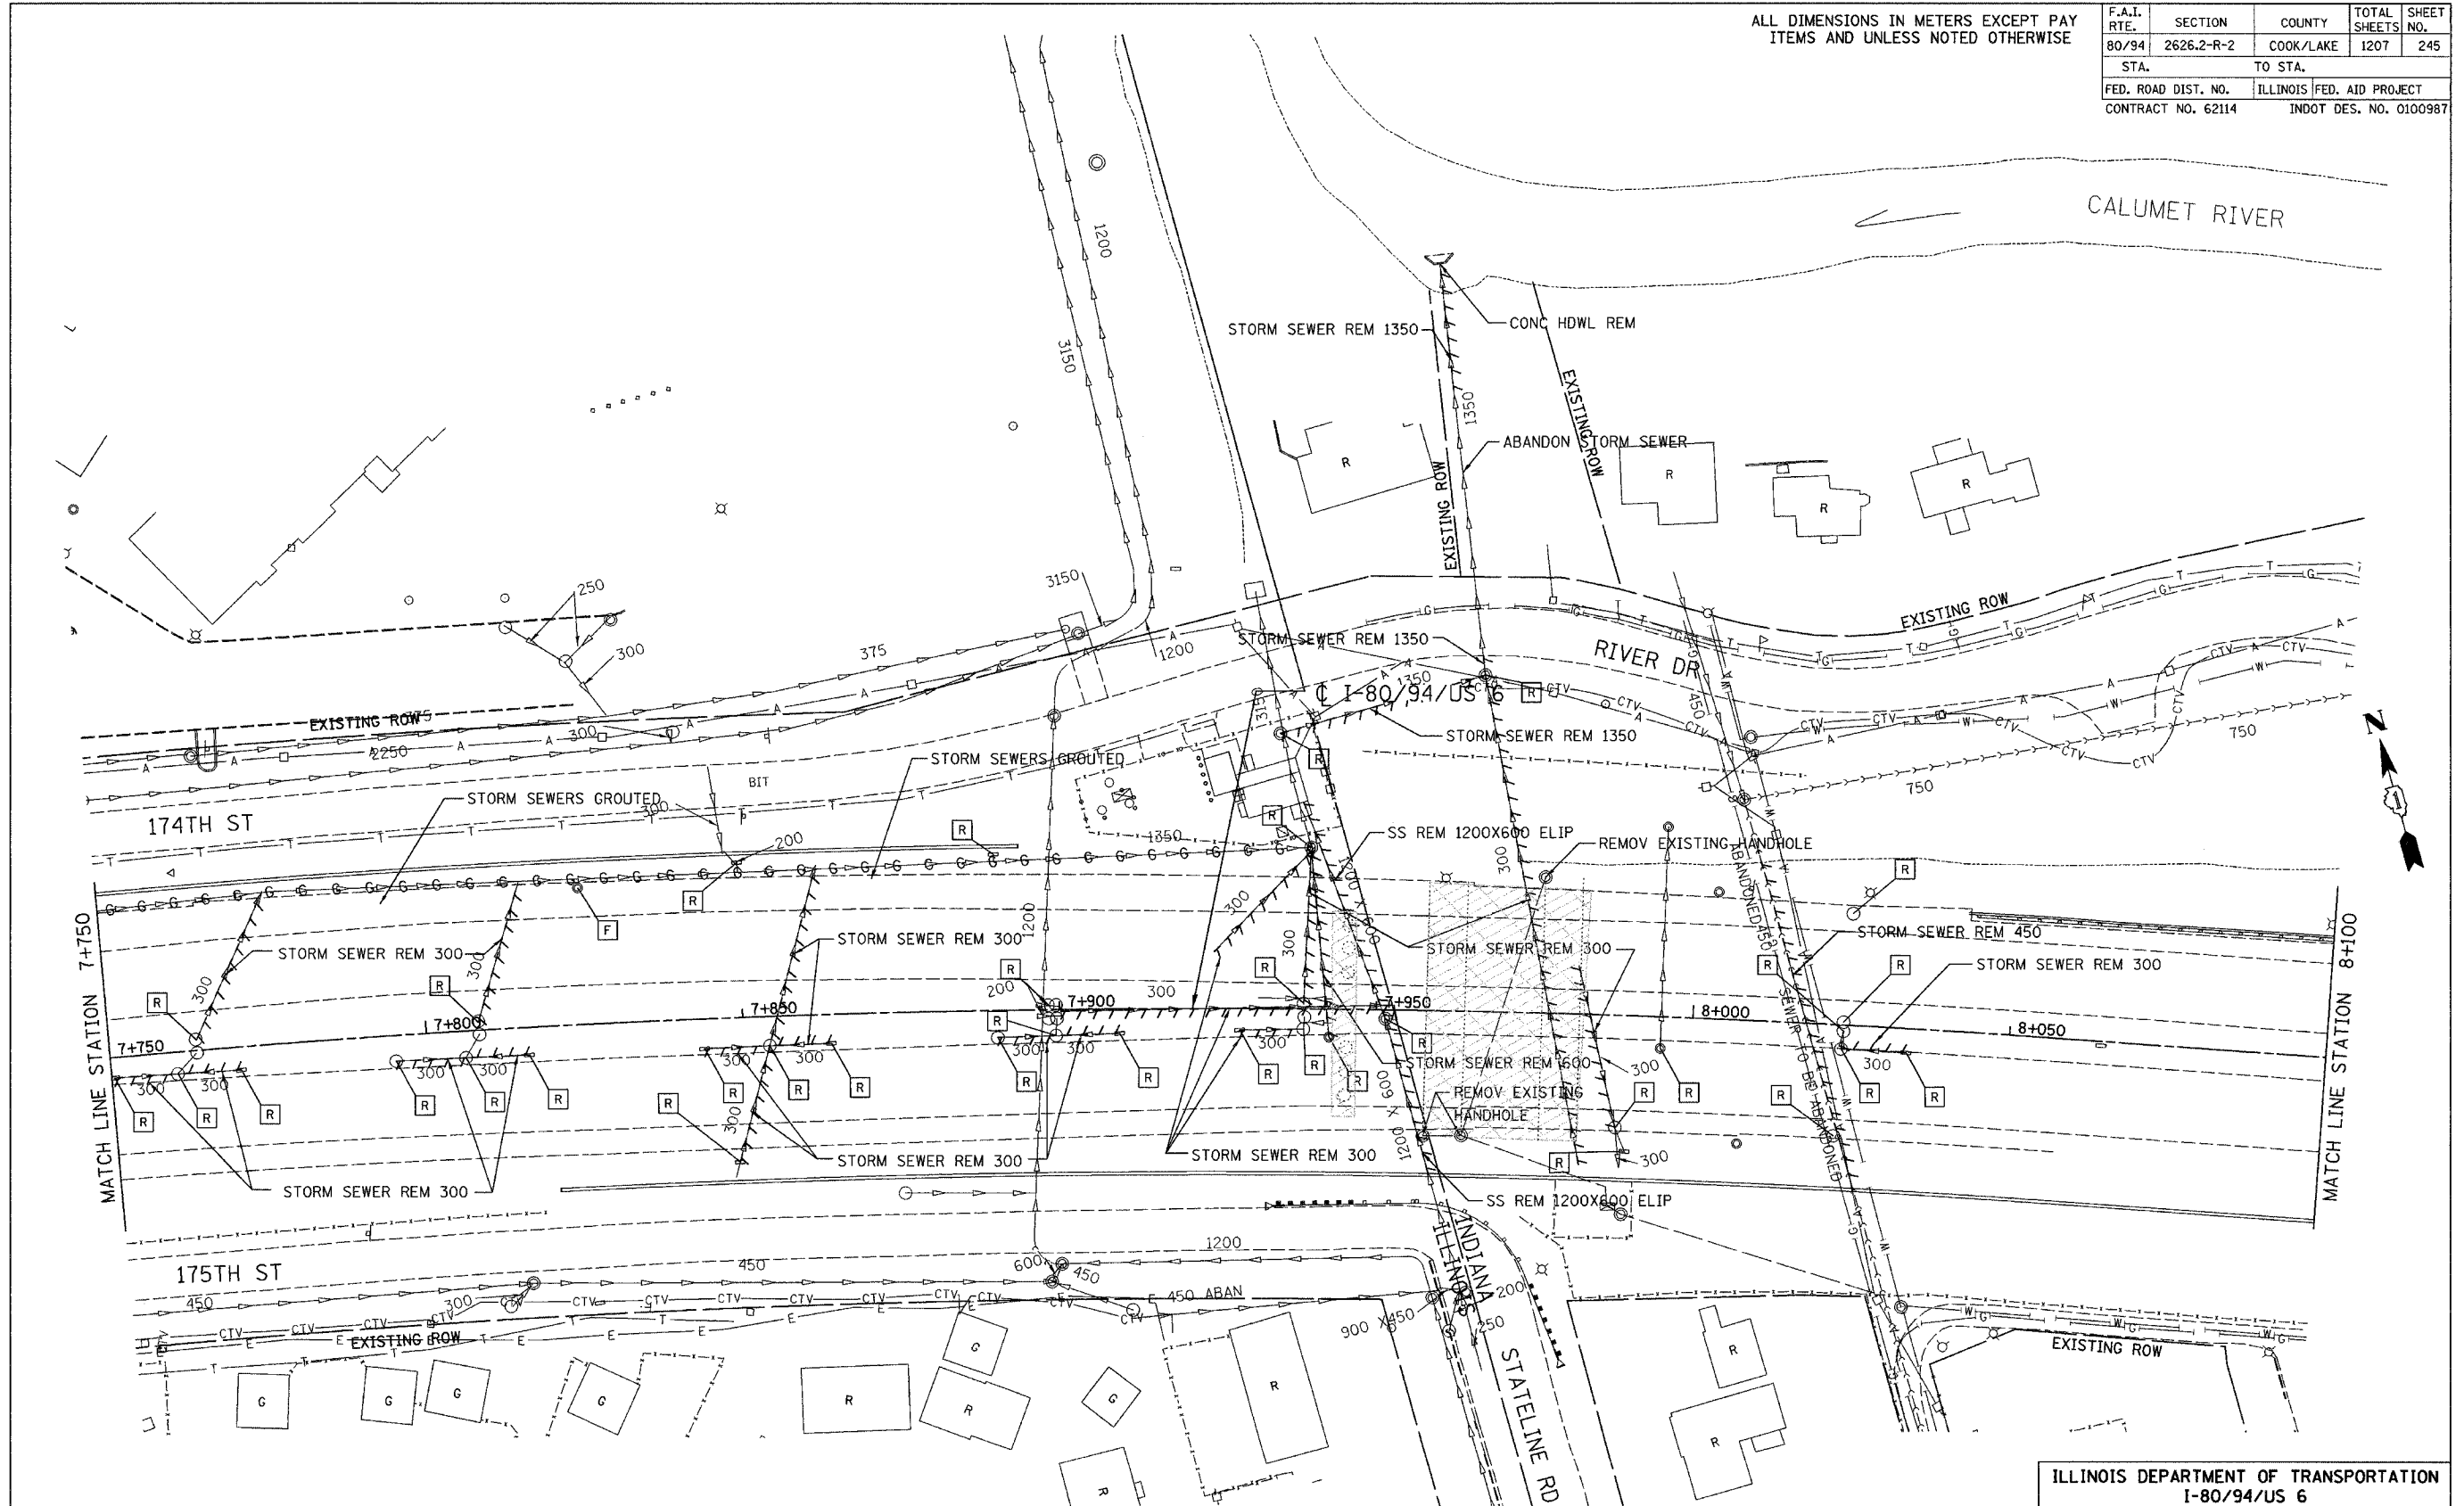

LEGEND

☒ TRAFFIC DETECTION LOOPS TO BE ABANDONED

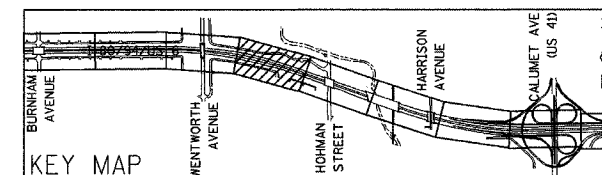

REVISIONS	
NAME	DATE

ILLINOIS DEPARTMENT OF TRANSPORTATION
 I-80/94/US 6
 KINGERY-BORMAN EXPRESSWAY
 BURNHAM ROAD TO US 41
EXISTING DRAINAGE & UTILITY PLAN
 STA. 7+750 TO STA. 8+100
 SCALE 1:500 DRAWN BY ACE/CAJ
 DATE 07/05 CHECKED BY TAE

AMERICAN
 CONSULTING ENGINEERS

I:\SHEETS\0100987\0100987_245.dwg 03/14/2005 09:56:00 AM