


ALL DIMENSIONS IN METERS EXCEPT PAVEMENT ITEMS AND UNLESS NOTED OTHERWISE


F.A.I. RTE.	SECTION	COUNTY	TOTAL SHEETS	SHEET NO.
80/94	2626.2-R-2	COOK/LAKE	1207	249
STA.		TO STA.		
FED. ROAD DIST. NO.		ILLINOIS	FED. AID PROJECT	
CONTRACT NO. 62114		INDOT DES. NO. 0100987		

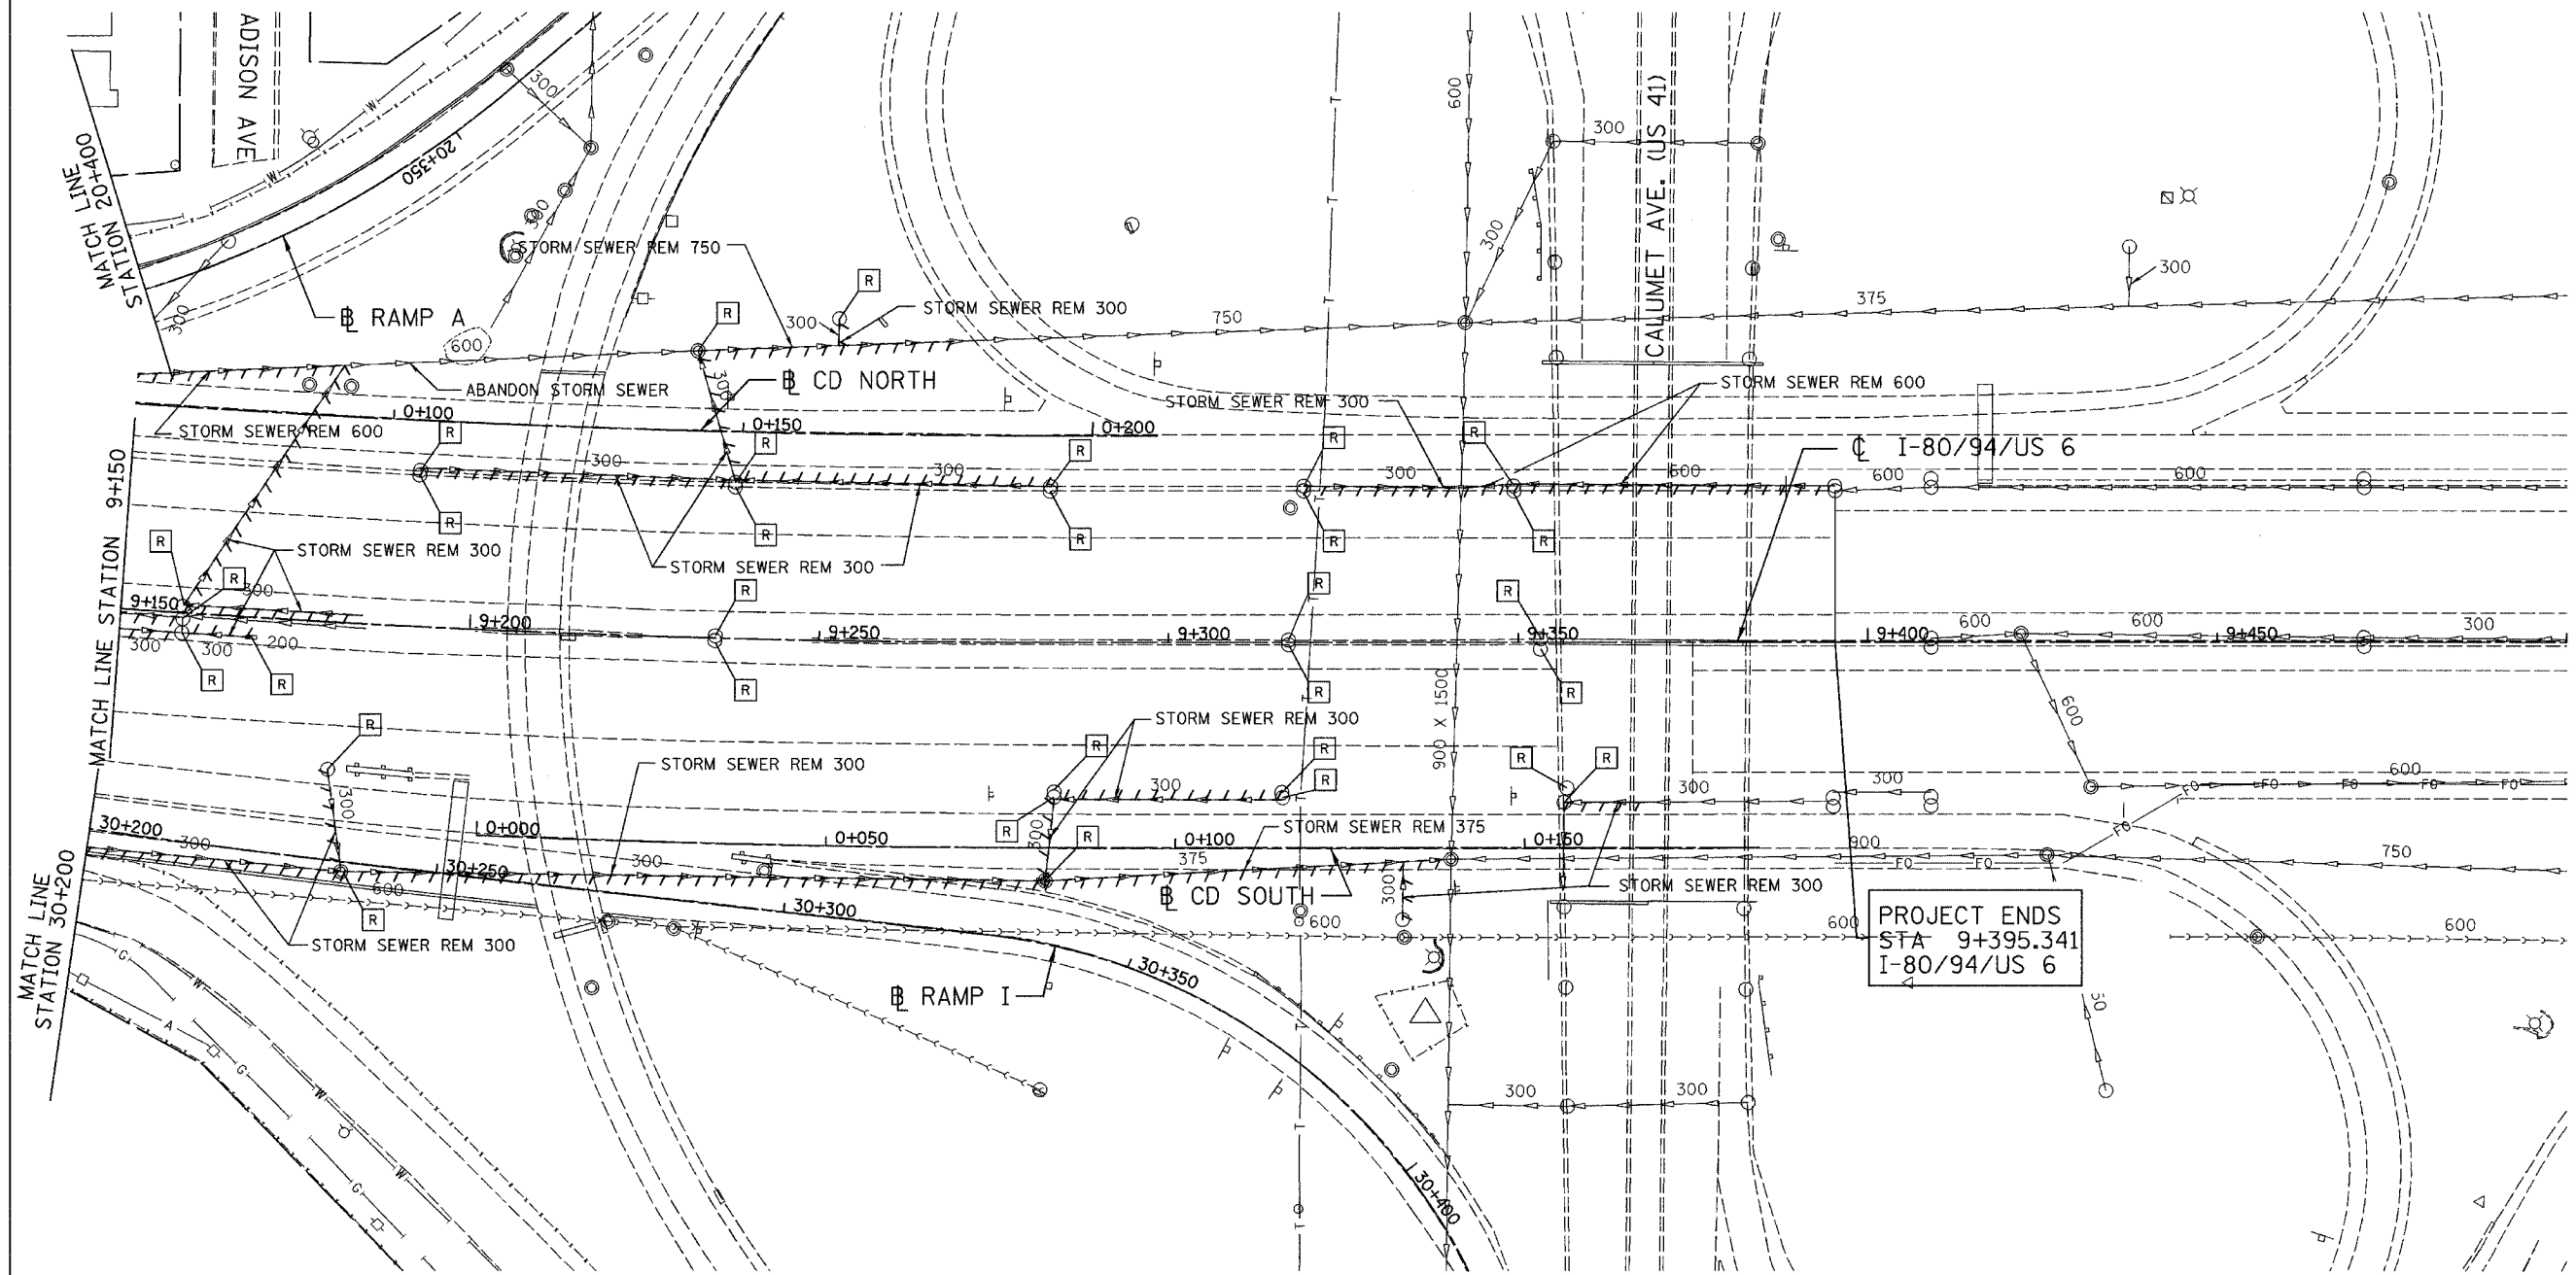

PROJECT ENDS
STA 9+395.341
I-80/94/US 6

ILLINOIS DEPARTMENT OF TRANSPORTATION
I-80/94/US 6
KINGERY-BORMAN EXPRESSWAY
BURNHAM ROAD TO US 41
EXISTING DRAINAGE & UTILITY PLAN

STA. 9 + 150 TO STA. 9 + 500
SCALE 1:500
DATE 07/05
DRAWN BY ACE/CAD
CHECKED BY TAE

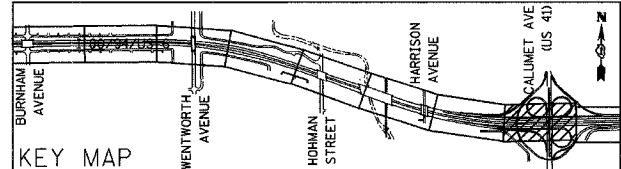

REVISIONS	
NAME	DATE

I:\projects\94093a.dwg 07/12/05 11:51:00 AM