


ALL DIMENSIONS IN METERS EXCEPT PAVEMENT ITEMS AND UNLESS NOTED OTHERWISE


F.A.I. RTE.	SECTION	COUNTY	TOTAL SHEETS	SHEET NO.
80/94	2626.2-R-2	COOK/LAKE	1207	443
STA.		TO STA.		
FED. ROAD DIST. NO.	ILLINOIS	FED. AID PROJECT		
CONTRACT NO. 62114	INDOT DES. NO. 0100987			

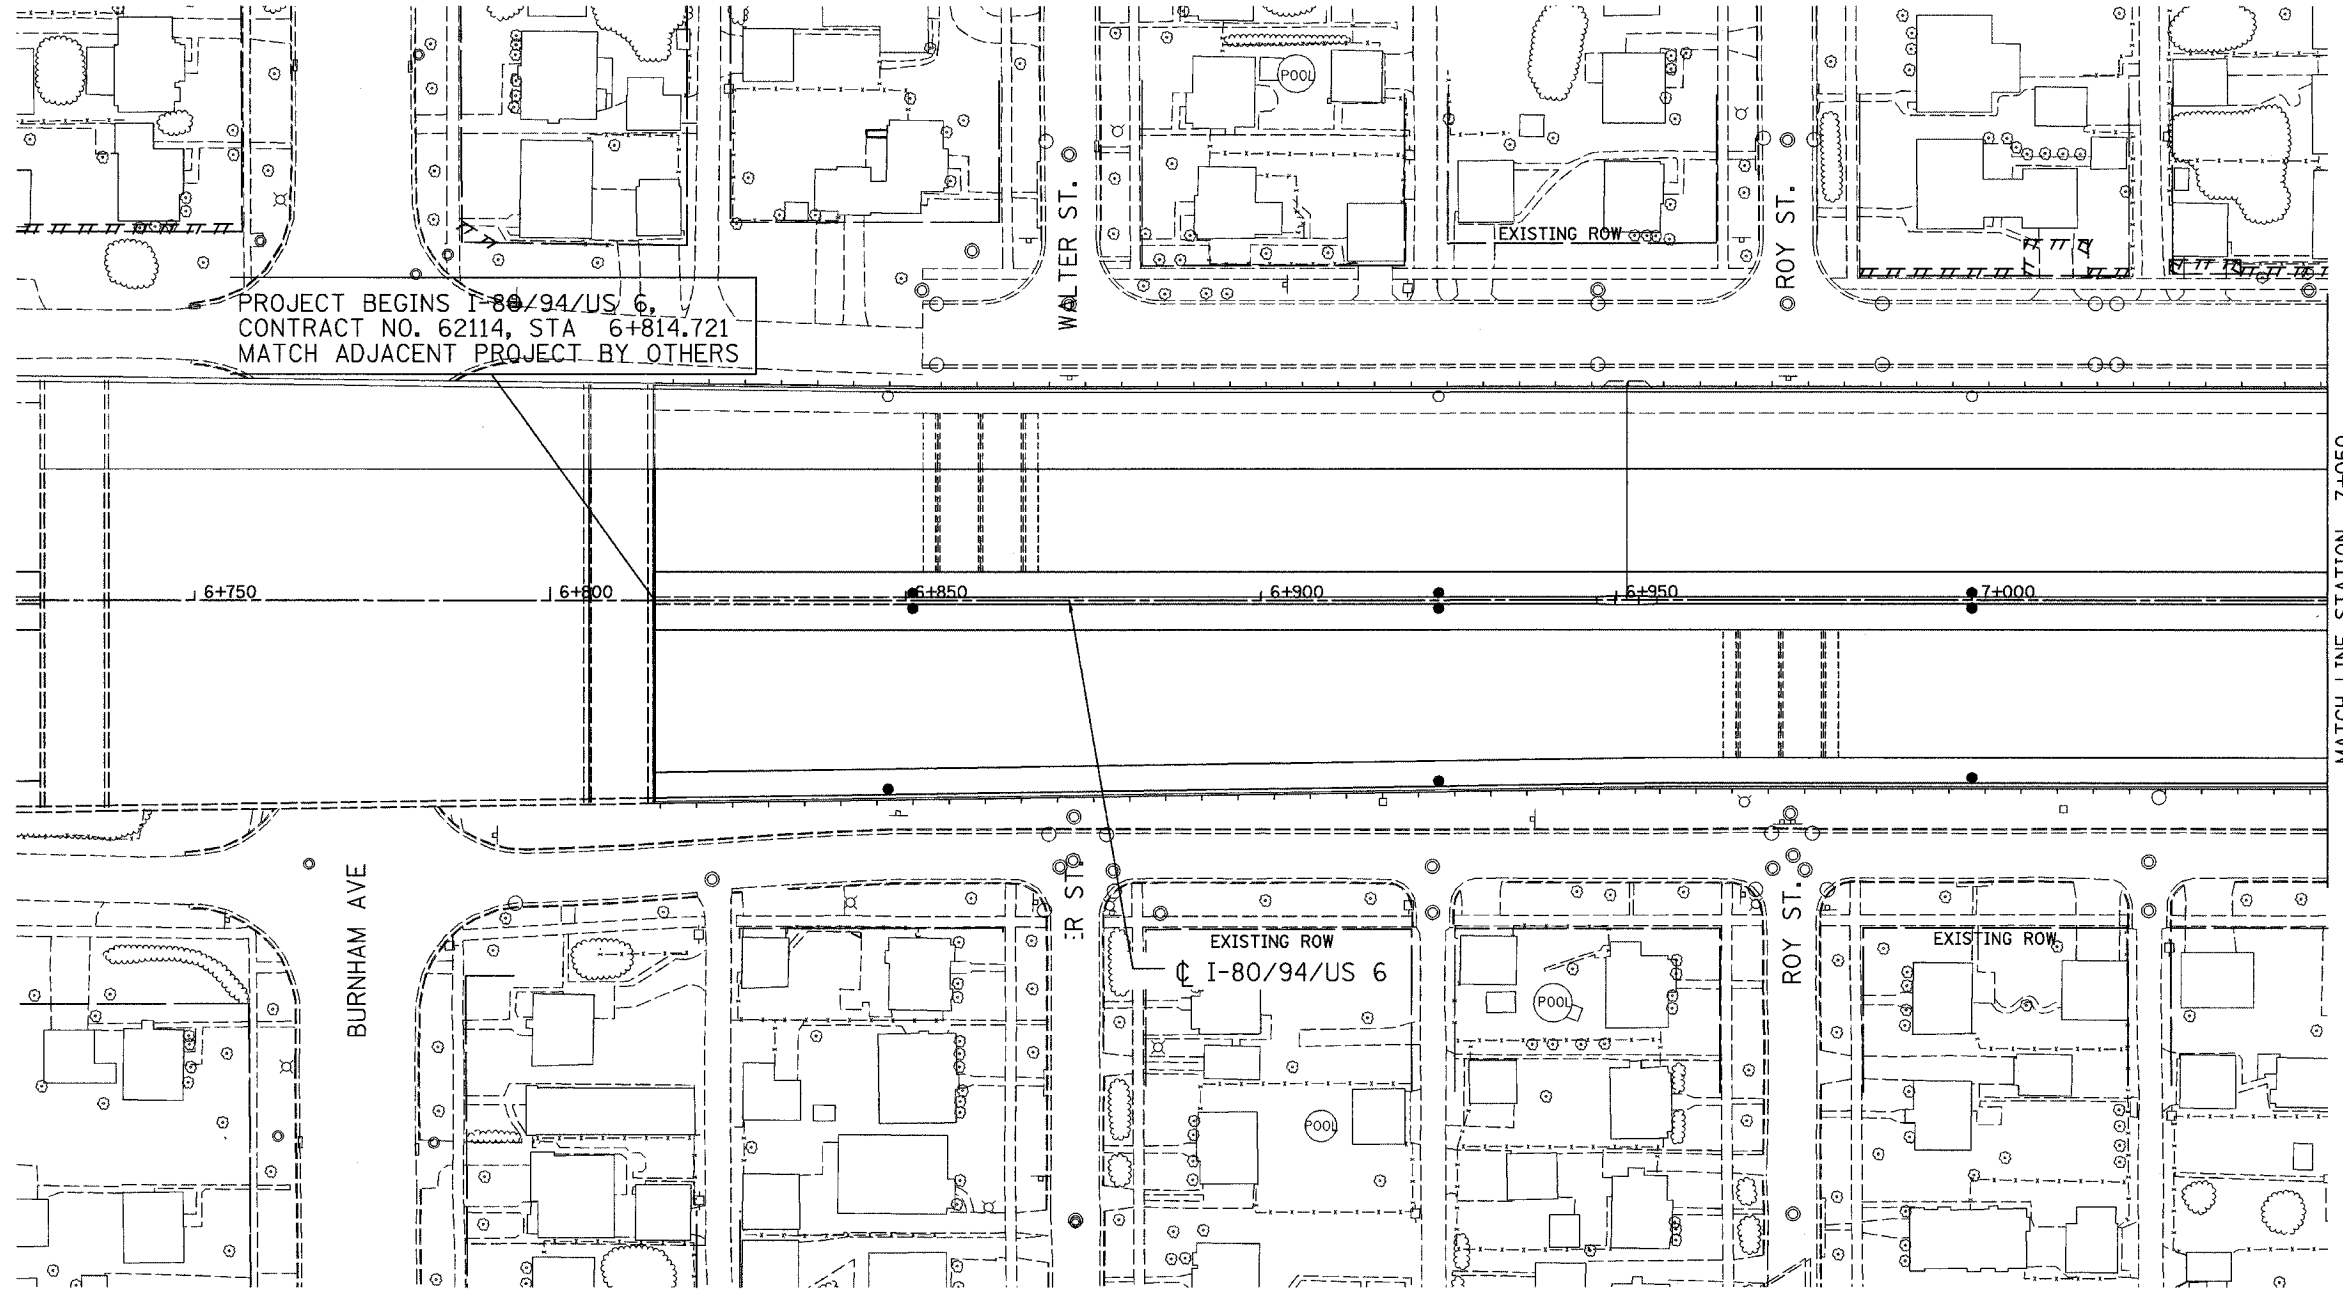

NOTE: CONTRACTOR RESPONSIBLE FOR RESTORATION OF EXISTING LANDSCAPING IN THIS AREA.

**LEGEND:**

	SEEDING CL 2A WITH TOPSOIL FURNISH AND PLACE, 150 mm & EROSION CONTROL BLANKET
	SEEDING CL 2A & EROSION CONTROL BLANKET
	SODDING, SALT TOLERANT WITH TOPSOIL FURNISH AND PLACE, 300 mm & COMPOST FURNISH AND PLACE, 100MM

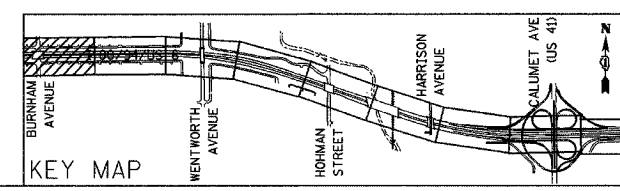

REVISIONS	
NAME	DATE

ILLINOIS DEPARTMENT OF TRANSPORTATION  
I-80/94/US 6  
KINGERY-BORMAN EXPRESSWAY  
BURNHAM ROAD TO US 41  
**LANDSCAPE PLAN**

STA. 6 + 814.721 TO STA. 7 + 050

SCALE 1:500 DRAWN BY ACE/CAD  
DATE 07/05 CHECKED BY TAE

**AMERICAN**  
CONSULTING ENGINEERS