


ALL DIMENSIONS IN METERS EXCEPT PAVEMENT ITEMS AND UNLESS NOTED OTHERWISE

F.A.I. RTE.	SECTION	COUNTY	TOTAL SHEETS	SHEET NO.
80/94	2626.2-R-2	COOK/LAKE	1207	513
STA.	TO STA.			
FED. ROAD DIST. NO.	ILLINOIS FED. AID PROJECT			
CONTRACT NO. 62114	INDOT DES. NO. 0100987			

FINAL SURVEY PLOTTED	BY	DATE
NO. _____		
SURVEYED		
PLOTTED		
TEMPLATE		
AREAS CHECKED		
NO.		

ORIGINAL SURVEY PLOTTED	BY	DATE
NO. _____		
SURVEYED		
PLOTTED		
TEMPLATE		
AREAS CHECKED		
NO.		

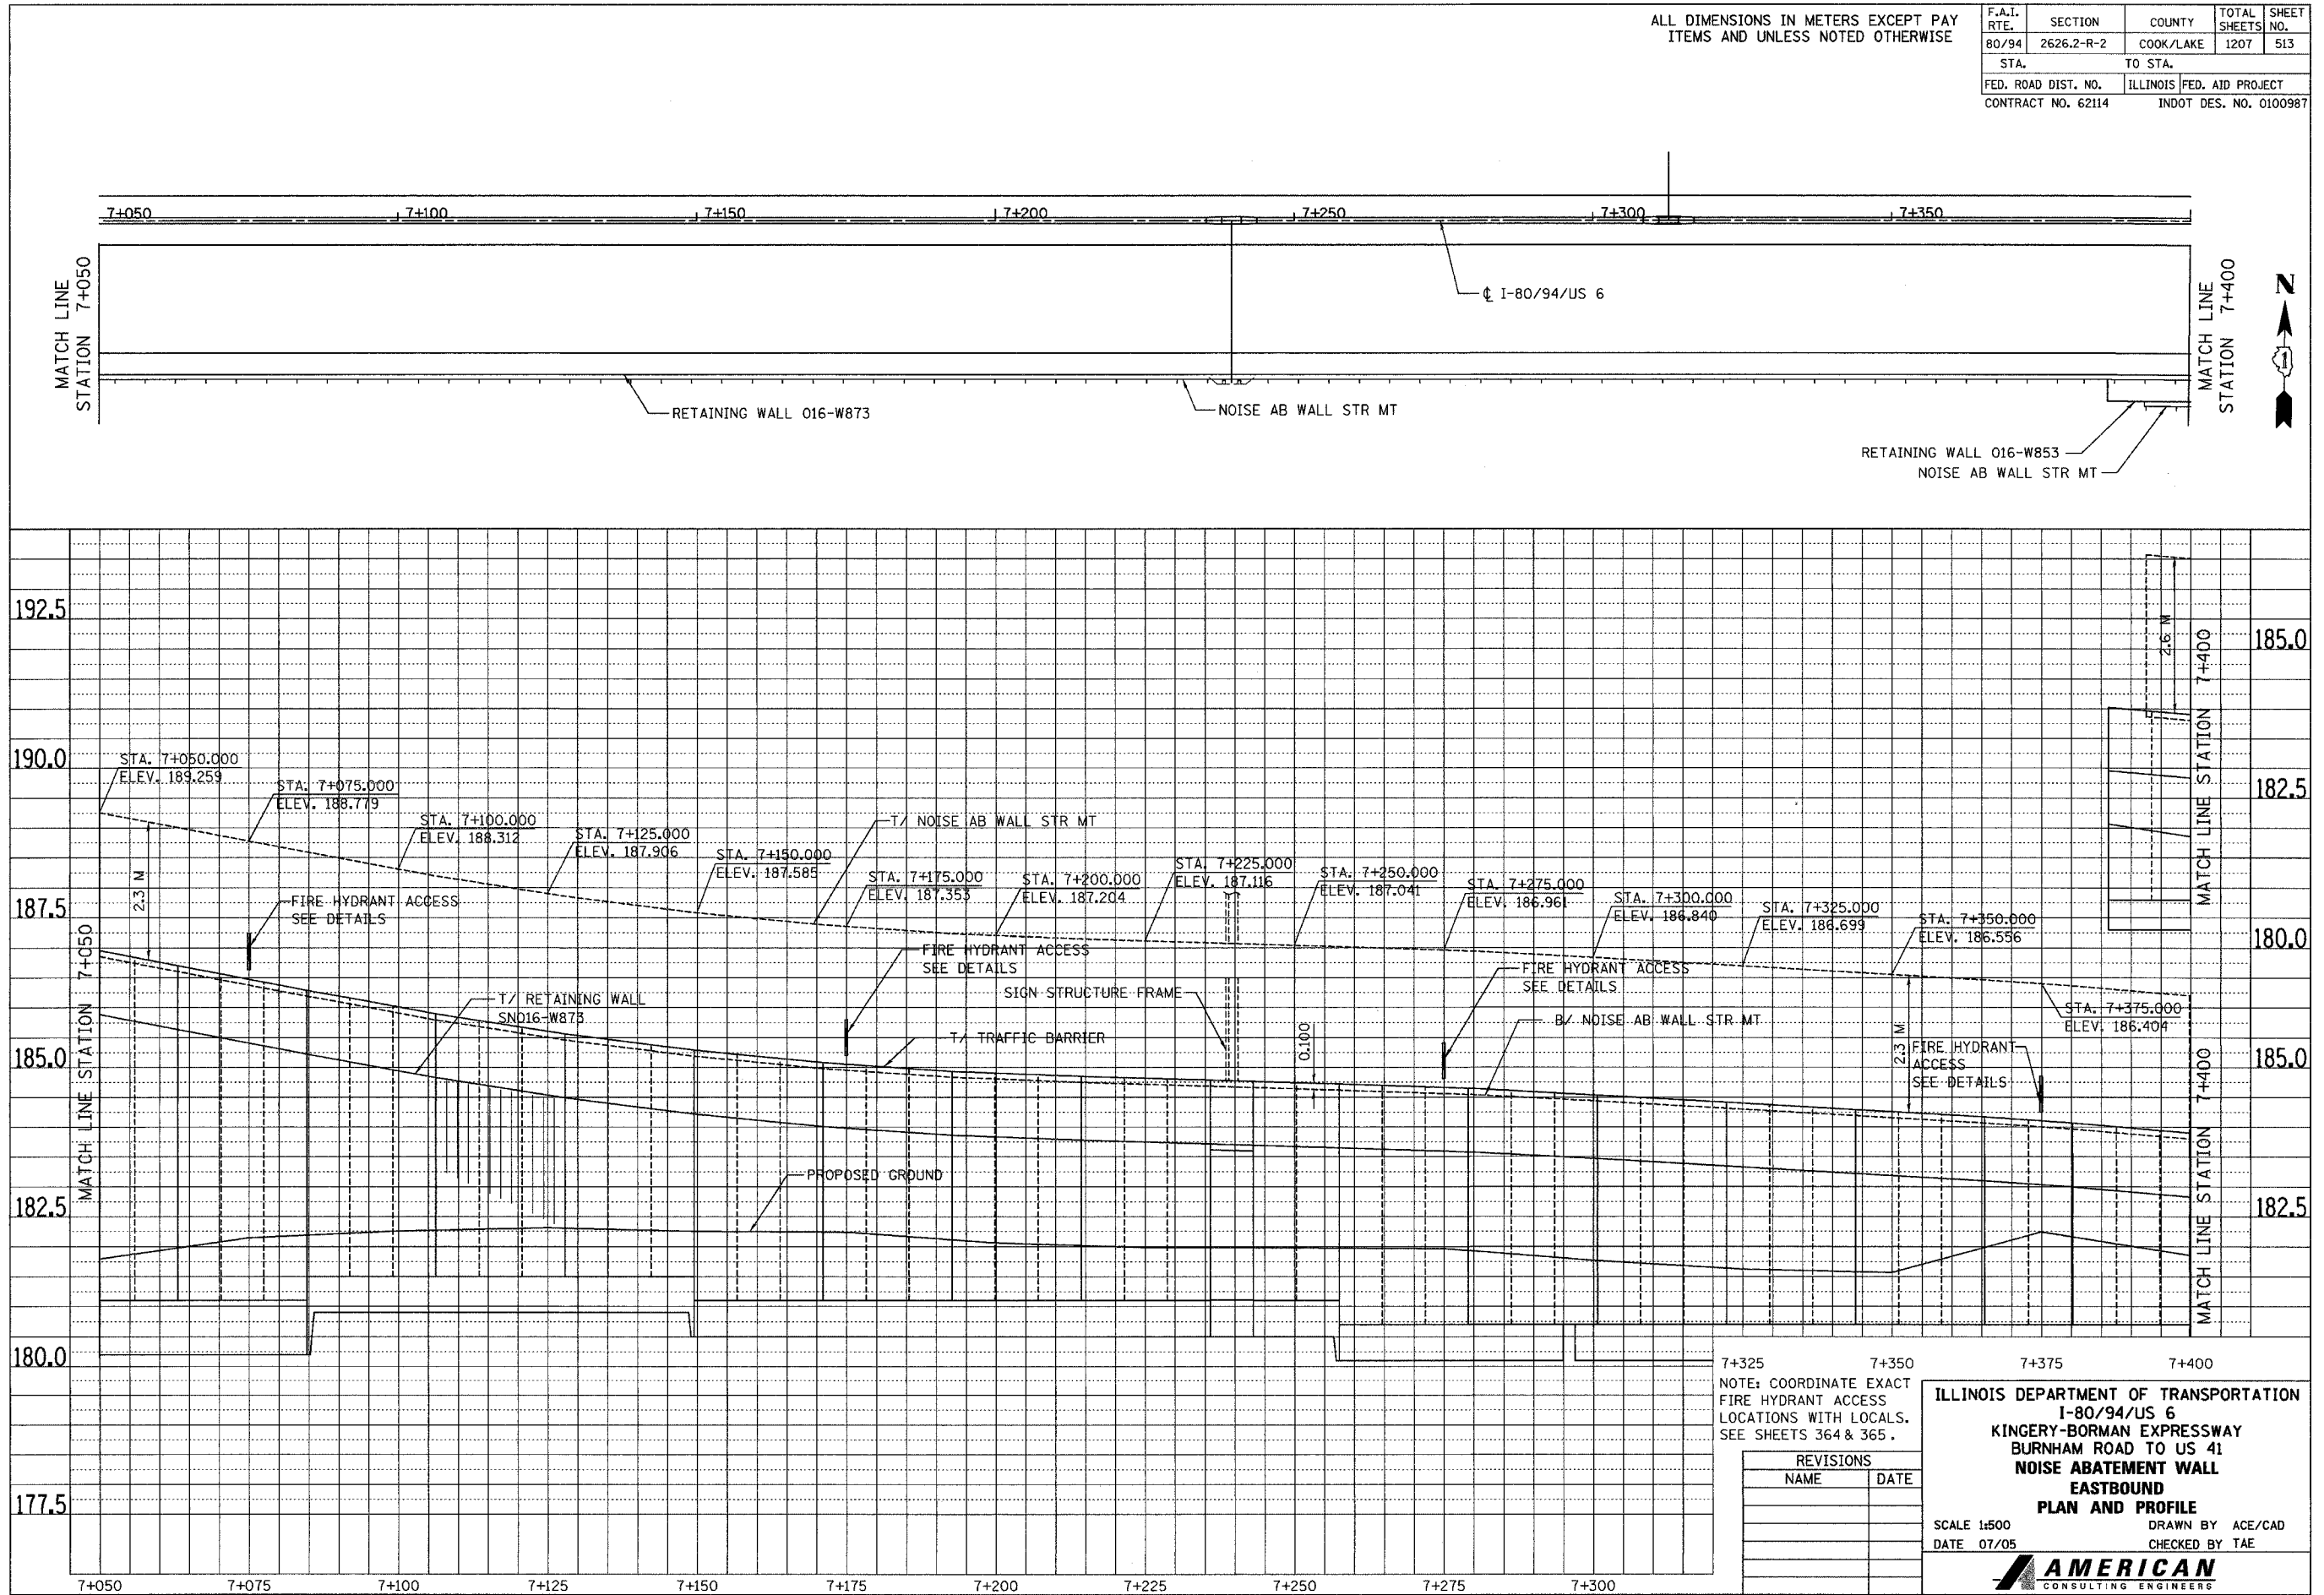

7+325 7+350 7+375 7+400

NOTE: COORDINATE EXACT FIRE HYDRANT ACCESS LOCATIONS WITH LOCALS. SEE SHEETS 364 & 365.

REVISIONS	
NAME	DATE

ILLINOIS DEPARTMENT OF TRANSPORTATION
 I-80/94/US 6
 KINGERY-BORMAN EXPRESSWAY
 BURNHAM ROAD TO US 41
 NOISE ABATEMENT WALL
 EASTBOUND
 PLAN AND PROFILE

SCALE 1:500 DRAWN BY ACE/CAD
 DATE 07/05 CHECKED BY TAE

AMERICAN
 CONSULTING ENGINEERS