



ALL DIMENSIONS IN METERS EXCEPT PAY ITEMS AND UNLESS NOTED OTHERWISE

F.A.I. RTE.	SECTION	COUNTY	TOTAL SHEETS	SHEET NO.
80/94	2626.2-R-2	COOK/LAKE	1207	524
STA.	TO STA.			
FED. ROAD DIST. NO.	ILLINOIS	FED. AID PROJECT		
CONTRACT NO. 62114	INDOT DES. NO. 0100987			

FINAL SURVEY	BY	DATE
SURVEYED		
FLOTTED		
NOTE BOOK		
NO.		
TEMPLATE		
AREAS CHECKED		

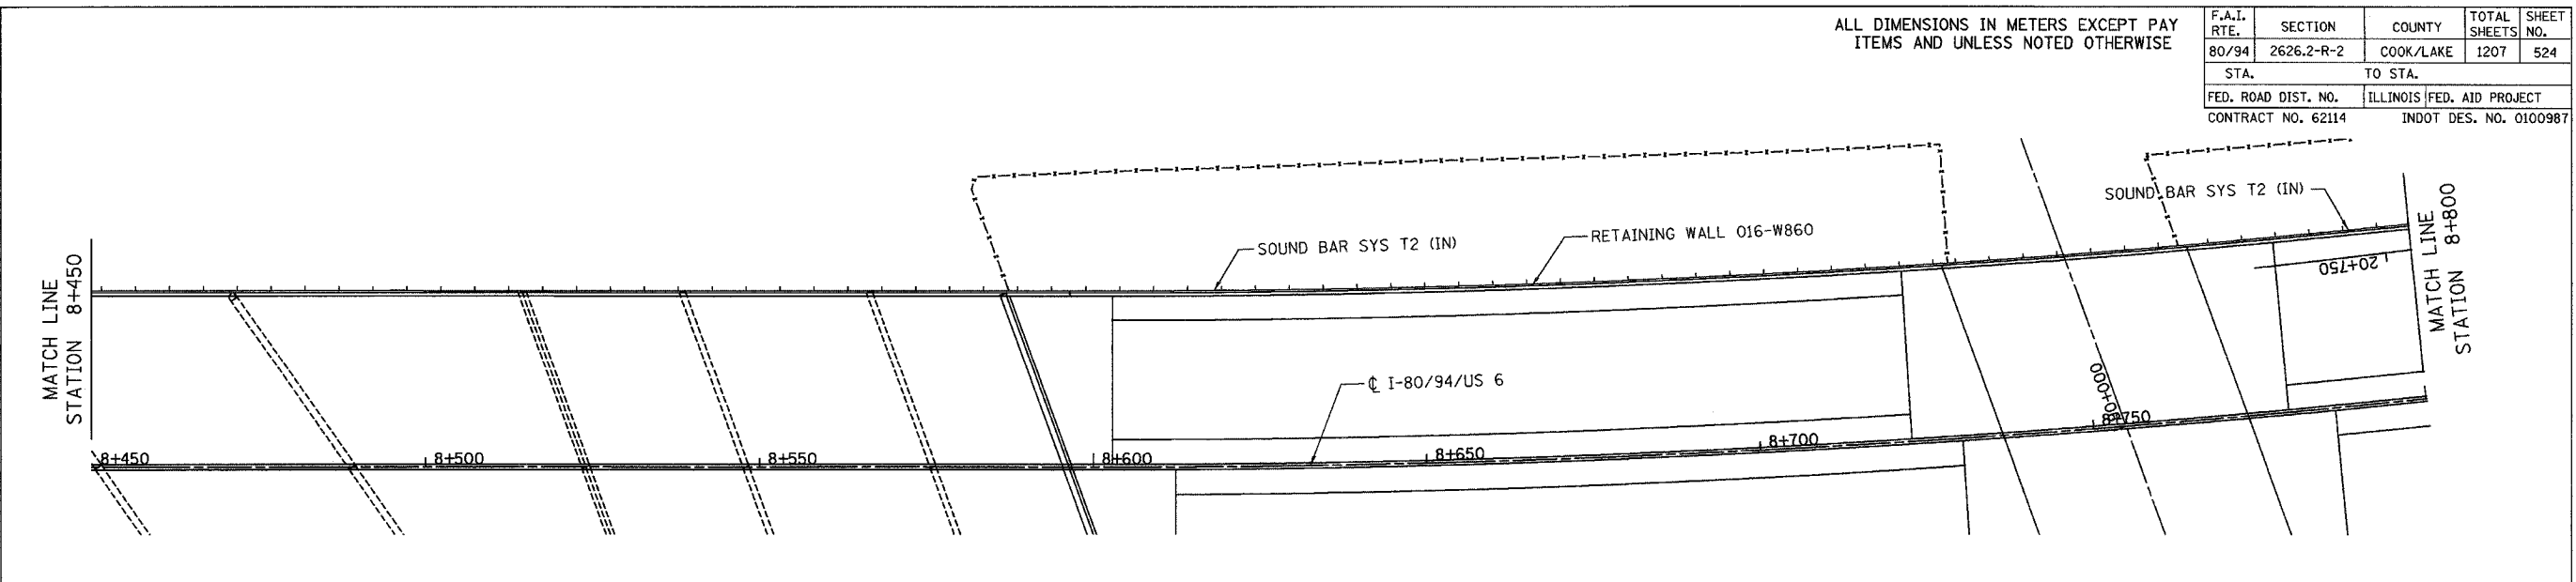

ORIGINAL SURVEY	BY	DATE
SURVEYED		
FLOTTED		
NOTE BOOK		
NO.		
TEMPLATE		
AREAS CHECKED		

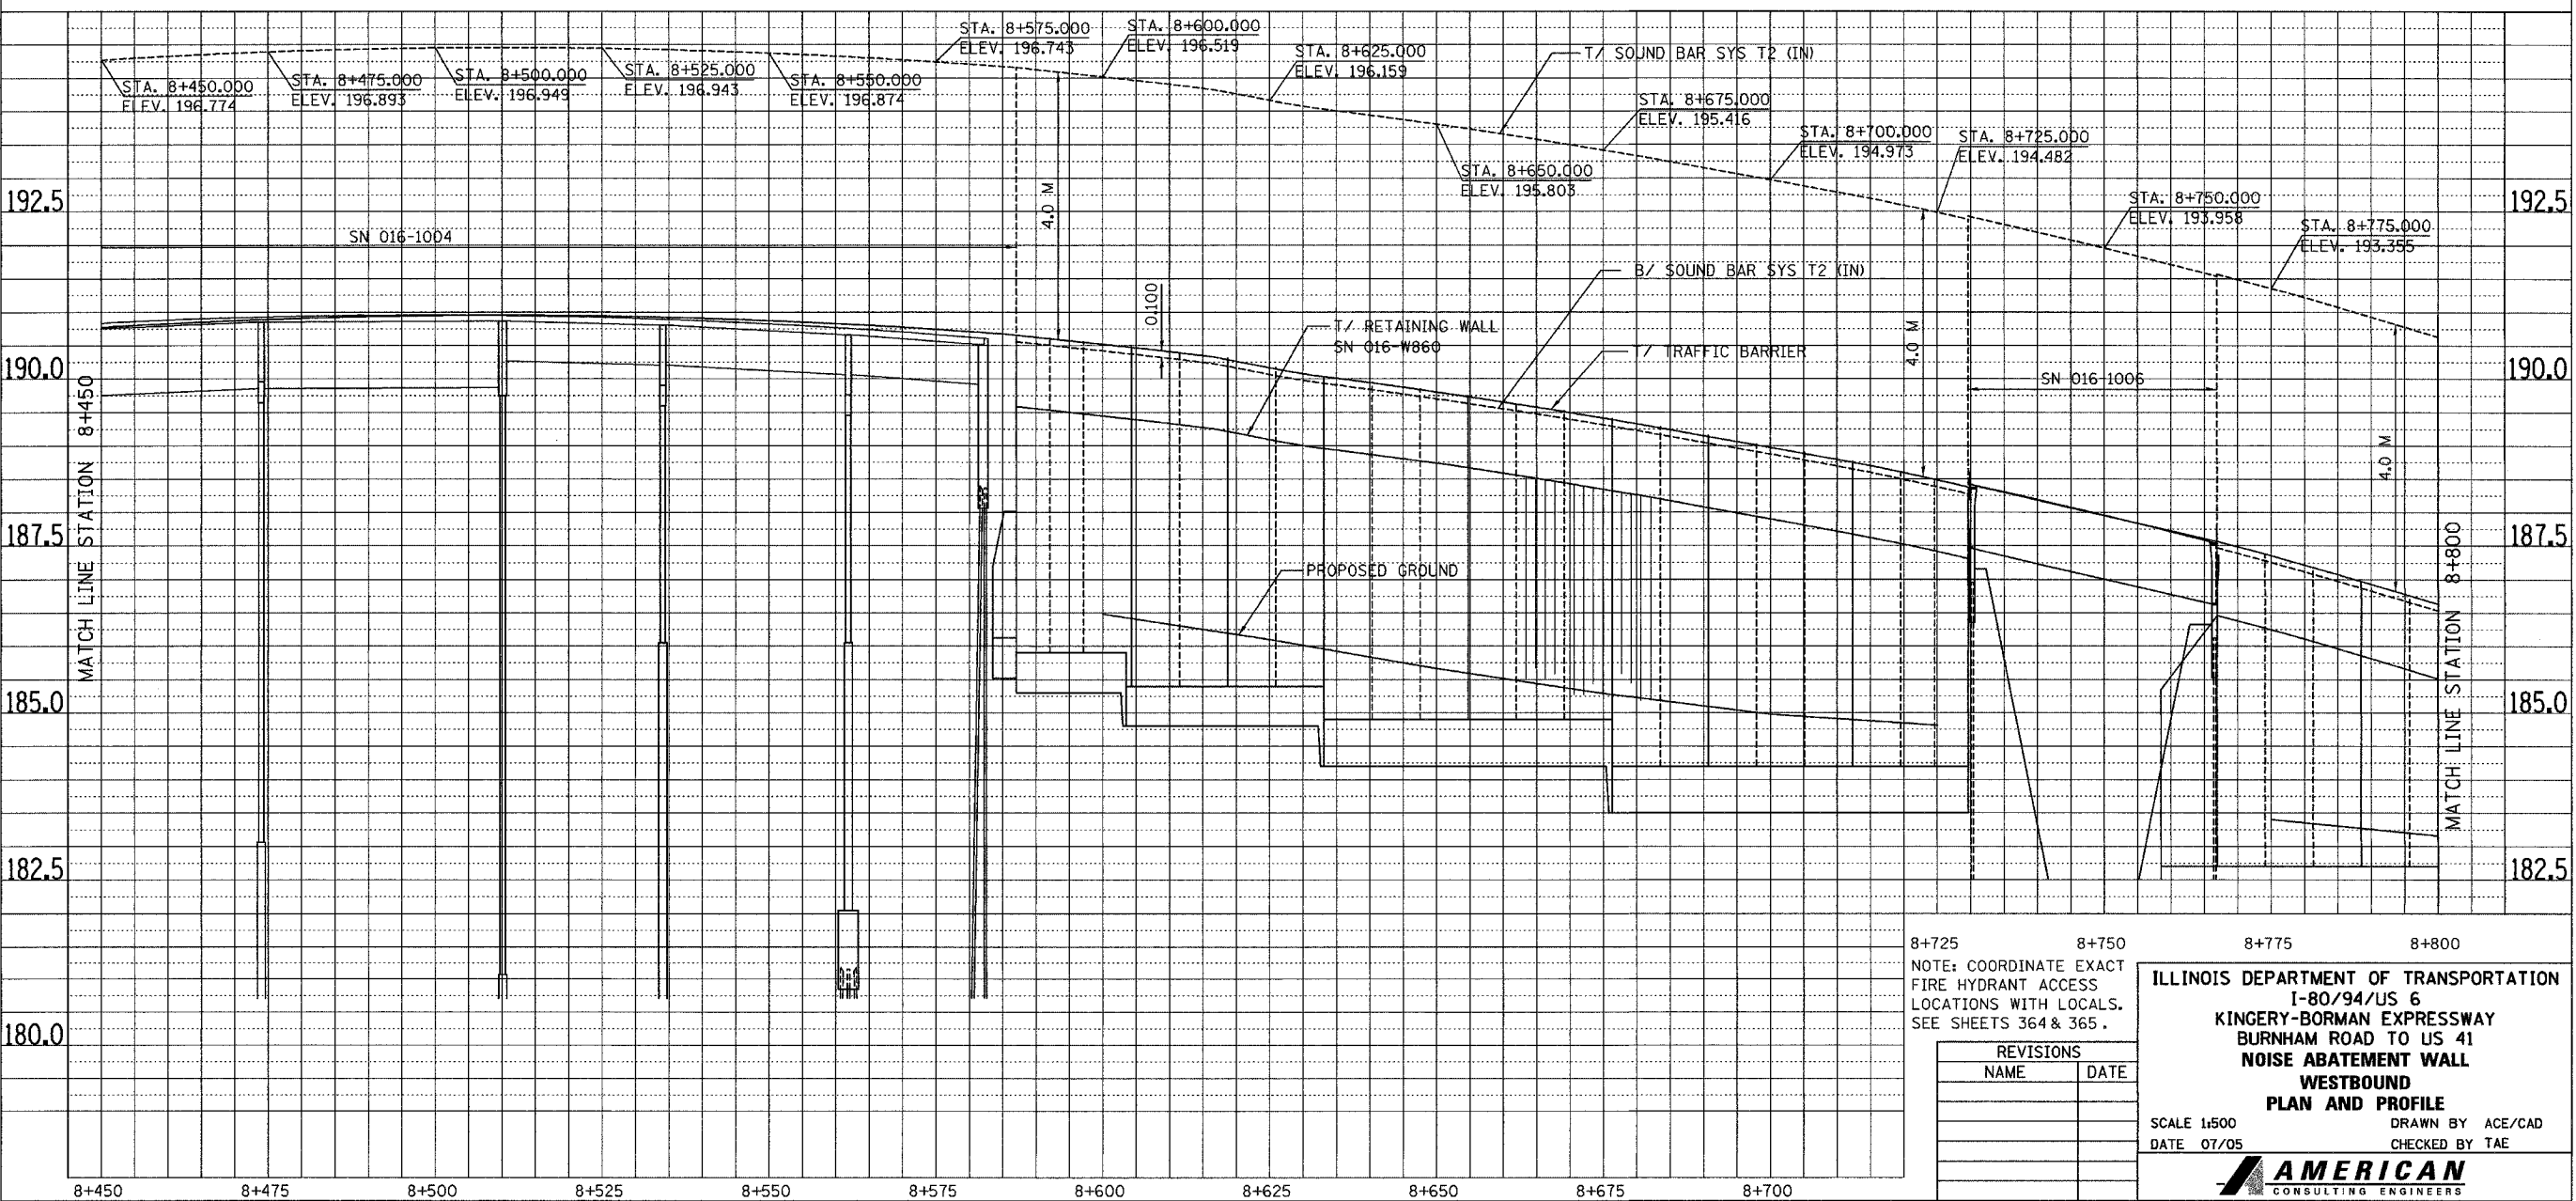

8+725 8+750 8+775 8+800
 NOTE: COORDINATE EXACT
 FIRE HYDRANT ACCESS
 LOCATIONS WITH LOCALS.
 SEE SHEETS 364 & 365.

REVISIONS	
NAME	DATE

ILLINOIS DEPARTMENT OF TRANSPORTATION
 I-80/94/US 6
 KINGERY-BORMAN EXPRESSWAY
 BURNHAM ROAD TO US 41
NOISE ABATEMENT WALL
WESTBOUND
PLAN AND PROFILE
 SCALE 1:500 DRAWN BY ACE/CAD
 DATE 07/05 CHECKED BY TAE

AMERICAN
 CONSULTING ENGINEERS