
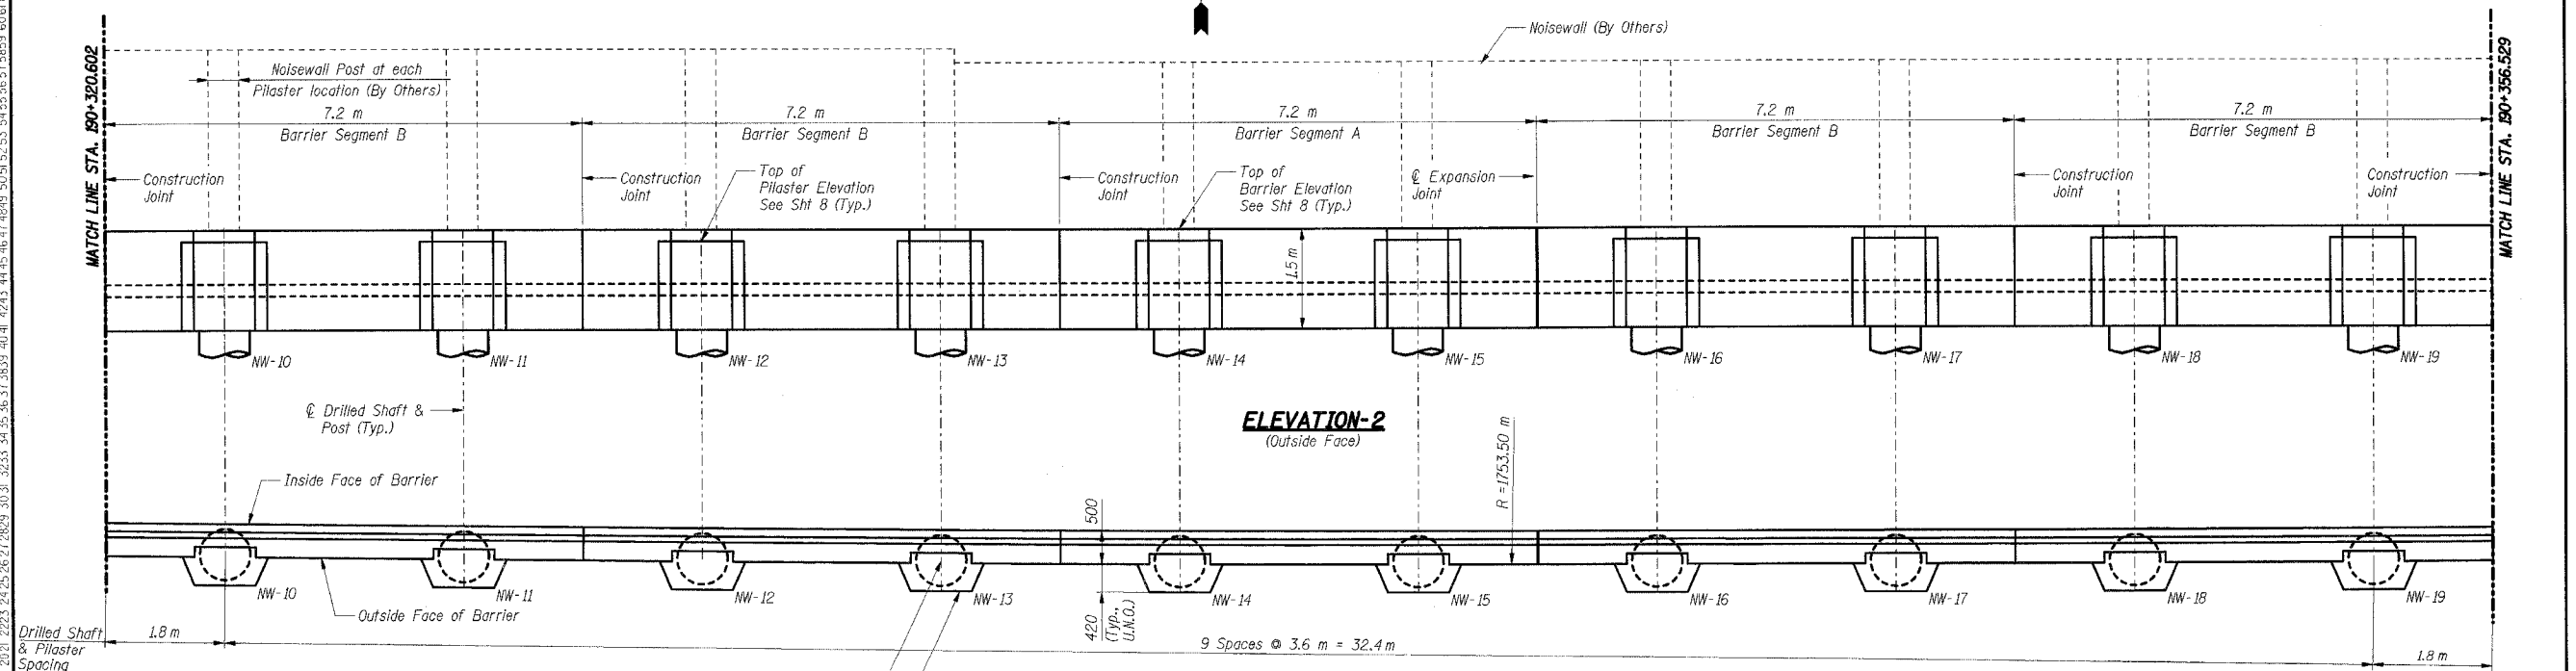


F.A.I. RTE.	SECTION	COUNTY	TOTAL SHEETS	SHEET NO.
80/94	2626.2-R-2	COOK	1207	527
STA.	TO STA.			
FED. ROAD DIST. NO.	ILLINOIS	FED. AID PROJECT		

CONTRACT NO. 62114

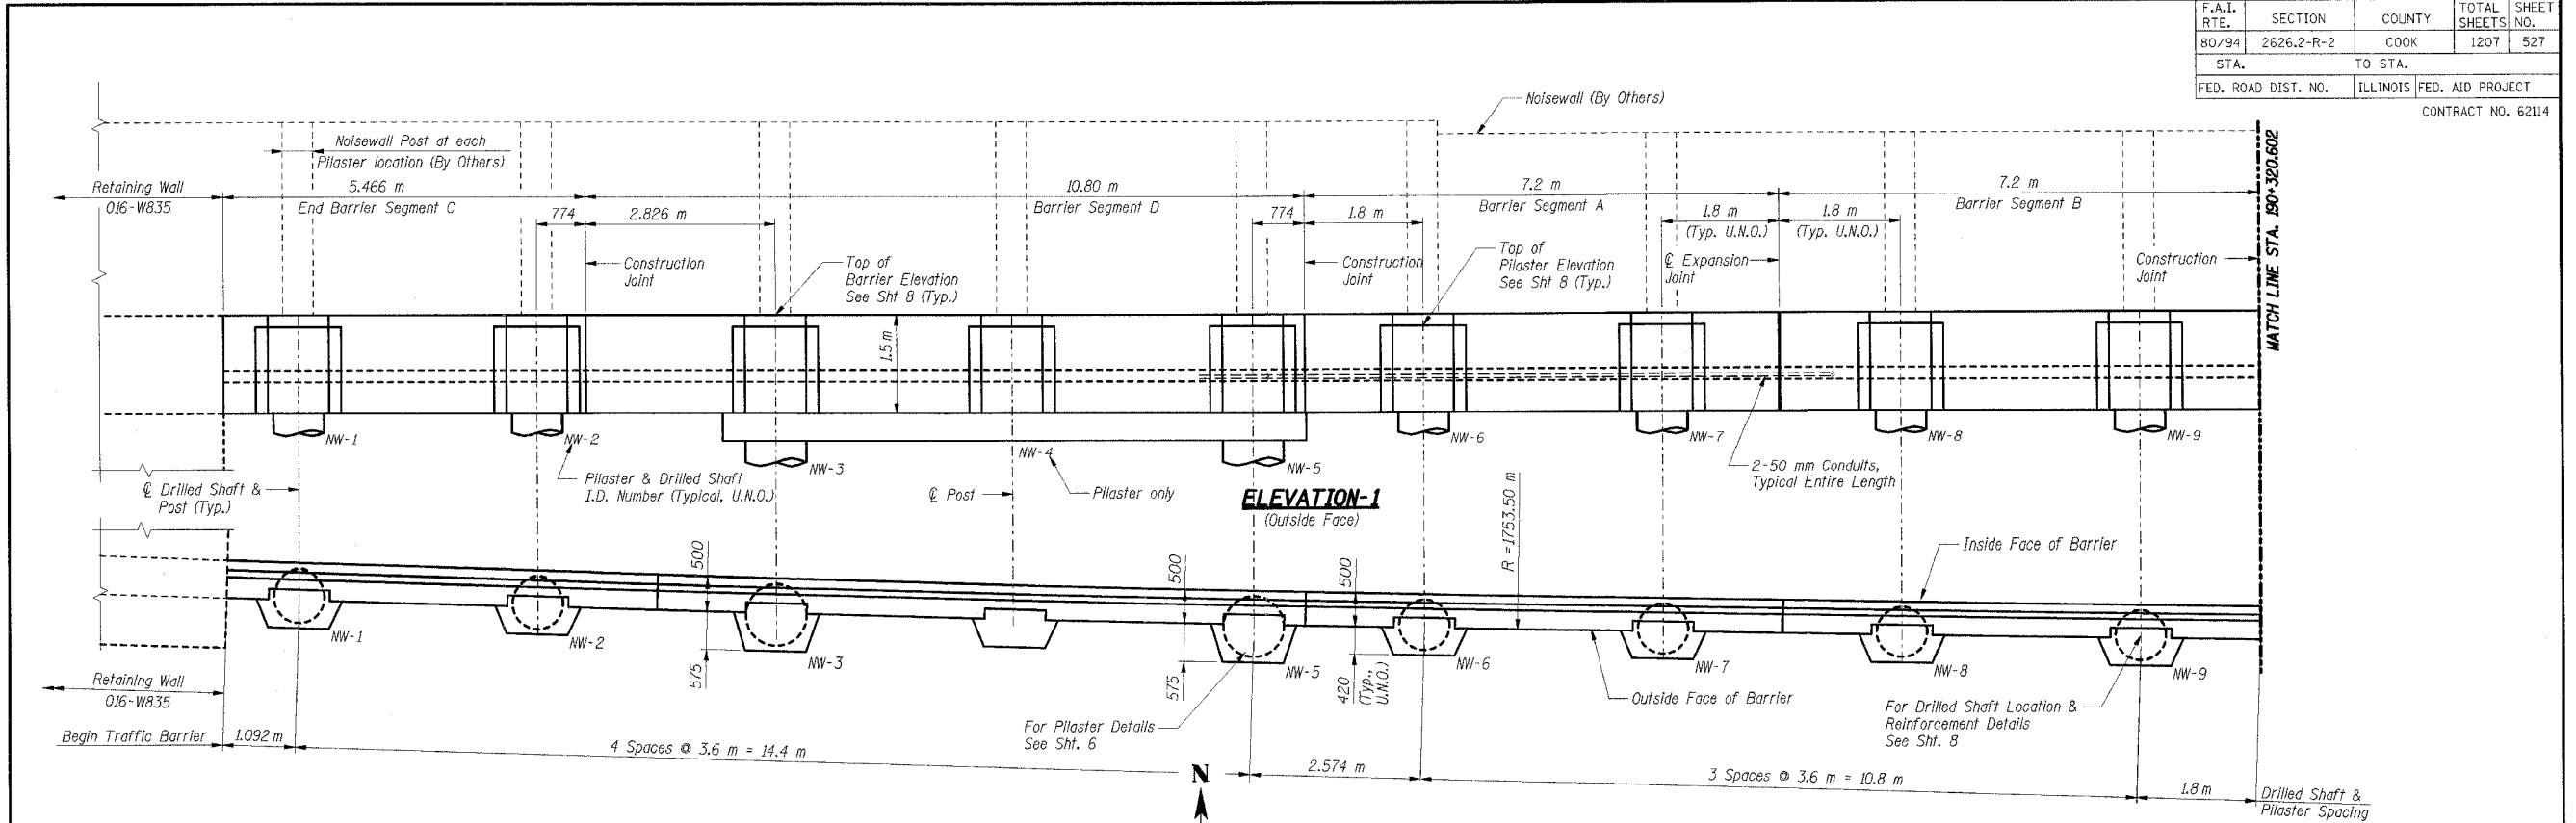

**THIS SHEET FOR INFORMATION ONLY**

- Notes:**
- All dimensions are in millimeters (mm) except as noted.
  - All dimensions are measured along outside face of Traffic Barrier.
  - Traffic Barrier alignment offsets are referenced to outside face of Traffic Barrier.
  - For Traffic Barrier Segment Reinforcement Details, see Sht. 4.

REVISIONS	
NAME	DATE

ILLINOIS DEPARTMENT OF TRANSPORTATION  
 F.A.I. ROUTE 80/94 (KINGERY EXPRESSWAY)  
 IL ROUTE 83 RECONSTRUCTION  
 COOK COUNTY

**TRAFFIC BARRIER AT NOISEWALL  
 BARRIER PLAN & ELEVATION - 1**

SCALE: DATE: 02/20/2004

DRAWN BY: NK  
 CHECKED BY: VCP

**TENG**  
 TENG & ASSOCIATES, INC.  
 ENGINEERS/ARCHITECTS/PLANNERS  
 CHICAGO, ILLINOIS

9-08-2005, 9:55:12  
 I:\2\4\5678\9\10\11\12\13\14\15\16\17\18\19\20\21\22\23\24\25\26\27\28\29\30\31\32\33\34\35\36\37\38\39\40\41\42\43\44\45\46\47\48\49\50\51\52\53\54\55\56\57\58\59\60\61\62\63  
 KLENSTADT  
 T:\DOCUMENTS\STRUCT\DRN\NRS83762A.DGN  
 3/23/04 2:23:24 PM 27/28/29