

F.A.P. RTE.	SECTION	COUNTY	TOTAL SHEETS	SHEET NO.
303	129K	WINNEBAGO	585	123
STA.		TO STA.		
FED. ROAD DIST. NO.		ILLINOIS FED. AID PROJECT		

LEGEND



- ✦ TEMPORARY DITCH CHECK
- ⊕ INLET & PIPE PROTECTION
- PERIMETER EROSION BARRIER
- ▨ STONE RIPRAP CLASS A4
- ▩ EROSION CONTROL BLANKET & SEEDING, CLASS 2A - SALT TOLERANT
- ▧ SEEDING, CLASS 2A - SALT TOLERANT & MULCH METHOD 2
- SEDIMENT BASIN

NOTES:

1. CLASS 4B SEEDING SHALL BE PROVIDED IN ADDITION TO THE CLASS 2A SEEDING WITHIN THE AREA OF THE PROPOSED SEDIMENT BASIN. A QUANTITY OF 1 ACRE OF CLASS 4B SEEDING HAS BEEN PROVIDED FOR THIS WORK.
2. CLASS 4A SEEDING SHALL BE PROVIDED IN ADDITION TO THE CLASS 2A SEEDING WITHIN THE AREA OF THE NORTHWEST INFIELD AREA BOUNDED BY RAMP B, I-90, & PROPOSED IL ROUTE 173. A QUANTITY OF 15 ACRES OF CLASS 4A SEEDING HAS BEEN PROVIDED FOR THIS WORK. THE AREA WITHIN THE INFIELD TO BE SEEDING WITH CLASS 4A SEEDING SHALL CONSIST OF THE AREA NOT COVERED BY EROSION CONTROL BLANKET AS SHOWN.

T 44 N - R 2 E - SECTION 14

T 44 N - R 2 E - SECTION 14

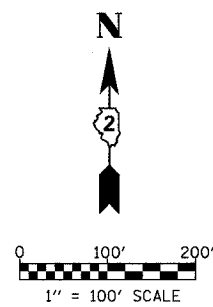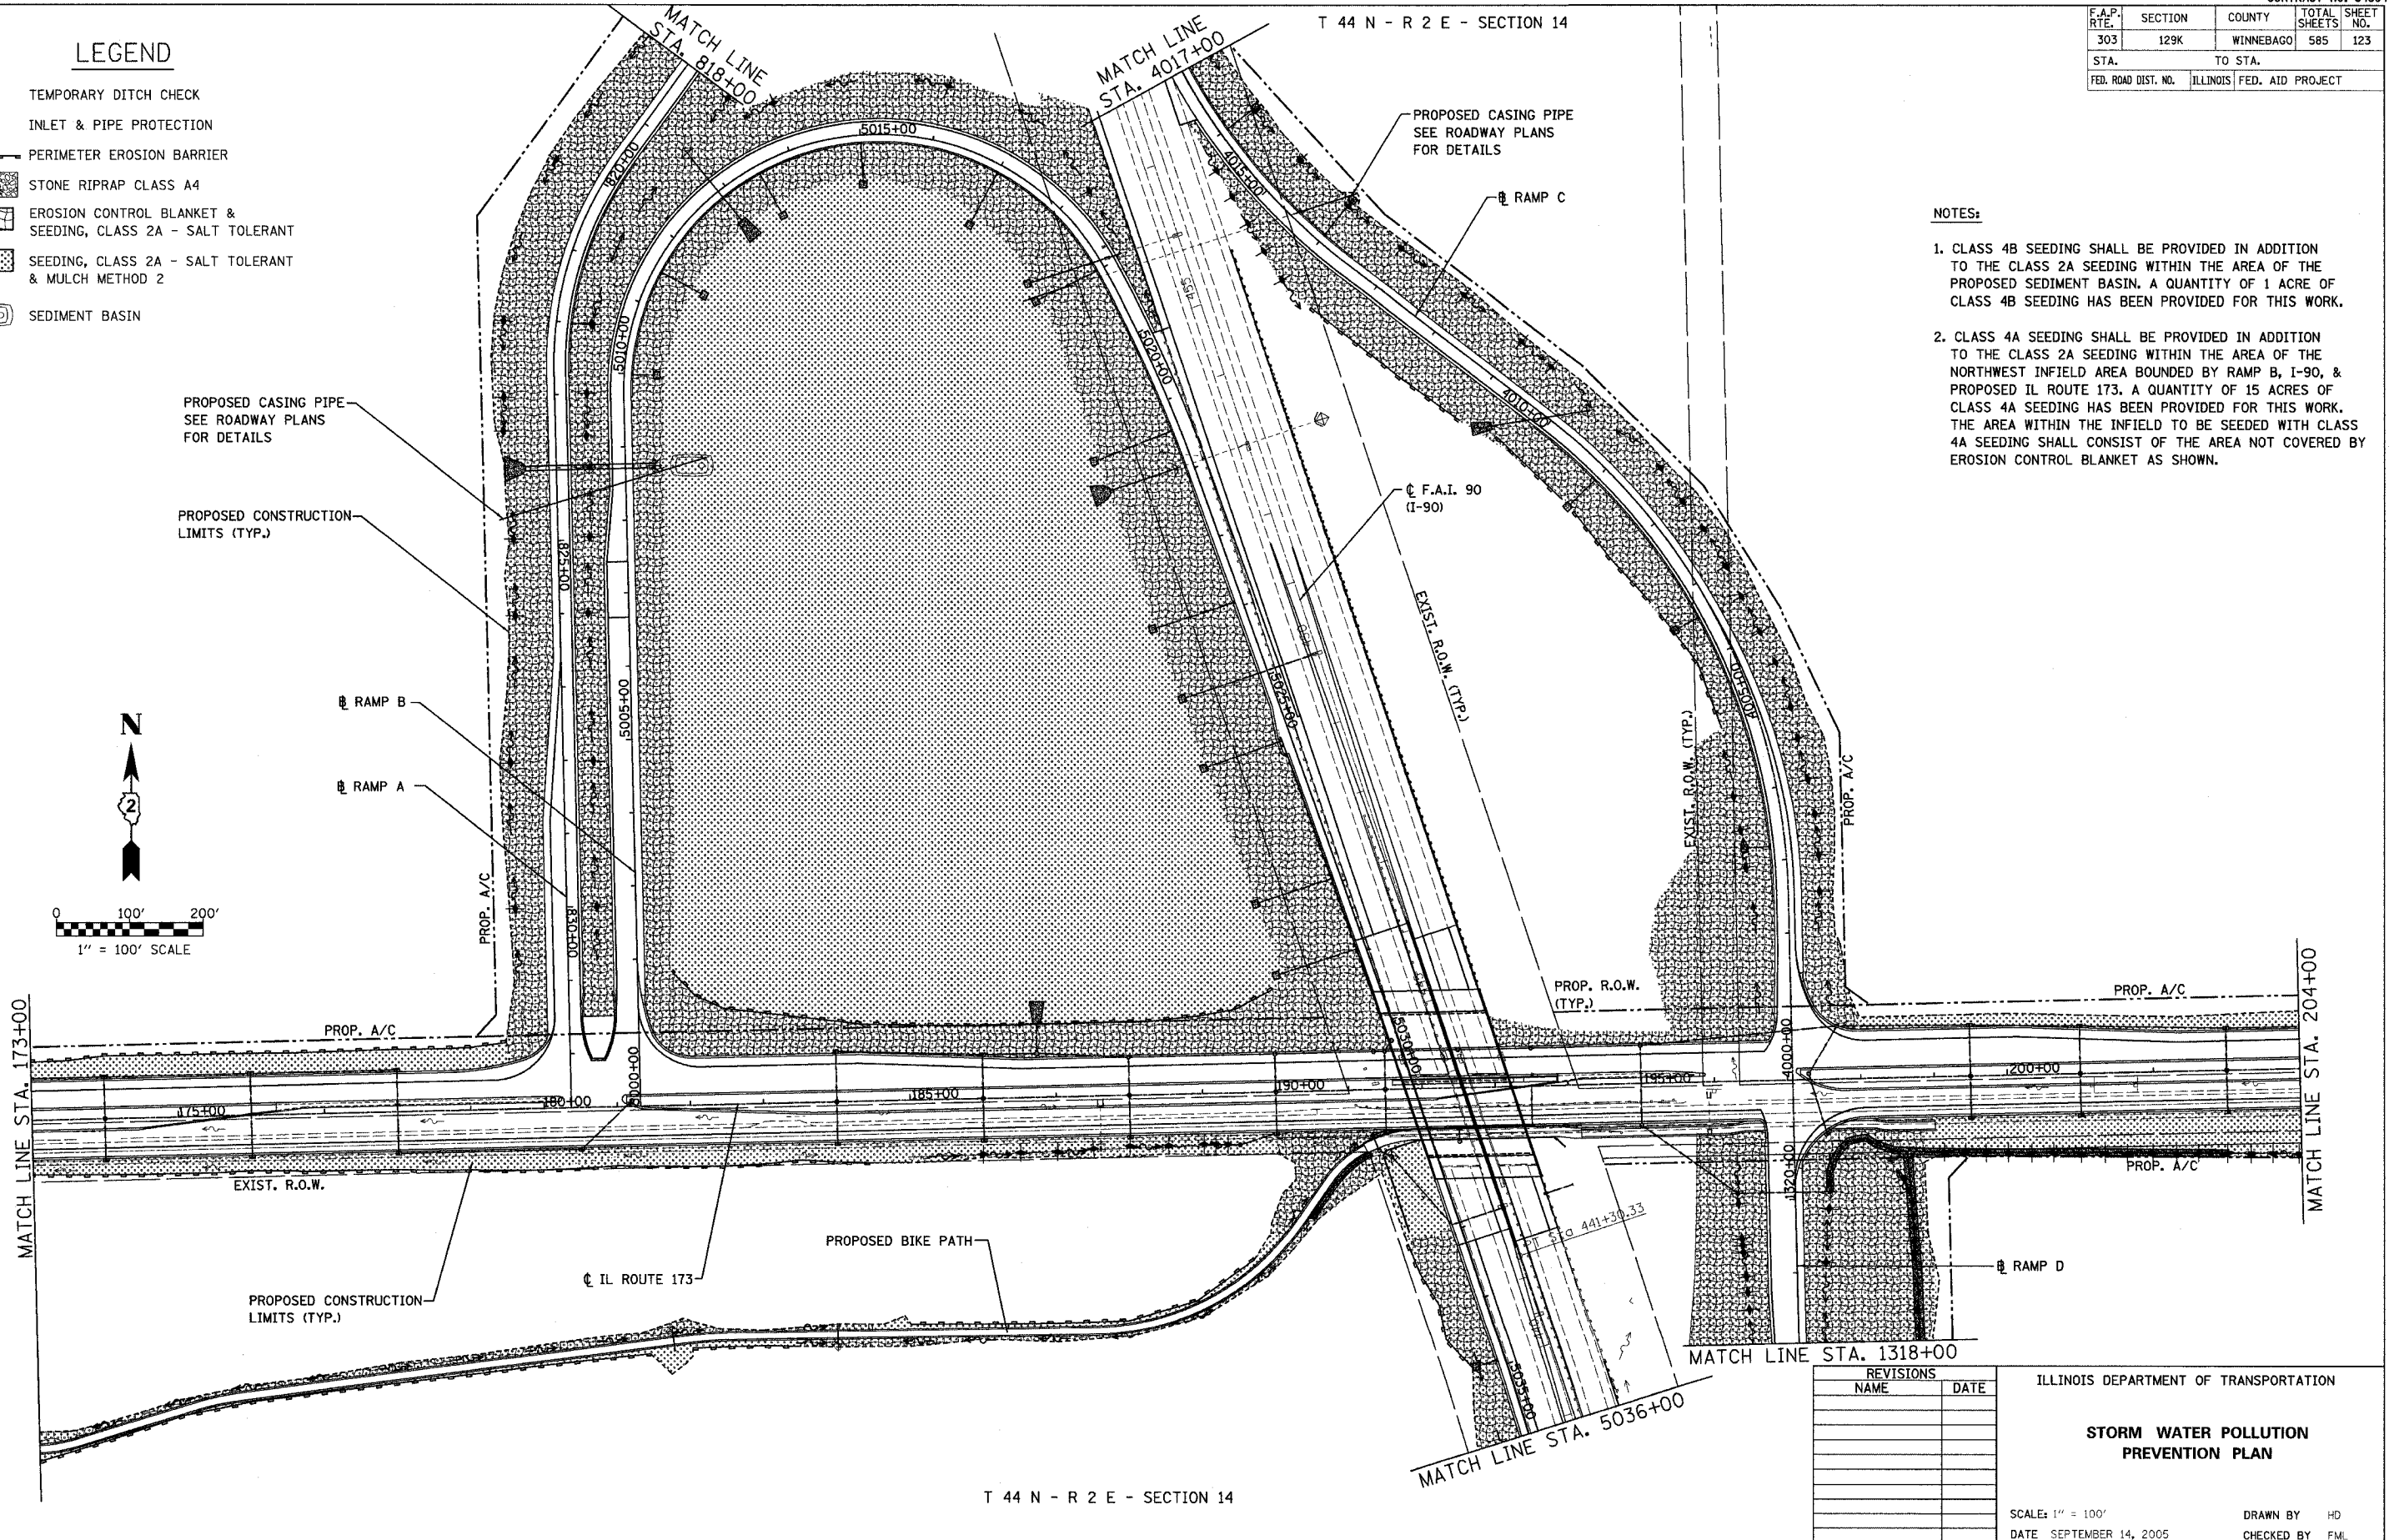

REVISIONS	
NAME	DATE

ILLINOIS DEPARTMENT OF TRANSPORTATION

STORM WATER POLLUTION PREVENTION PLAN

SCALE: 1" = 100'

DATE: SEPTEMBER 14, 2005

DRAWN BY: HD

CHECKED BY: FM.