


F.A.P. RTE.	SECTION	COUNTY	TOTAL SHEETS	SHEET NO.
303	129K	WINNEBAGO	585	124
STA.		TO STA.		
FED. ROAD DIST. NO.		ILLINOIS FED. AID PROJECT		

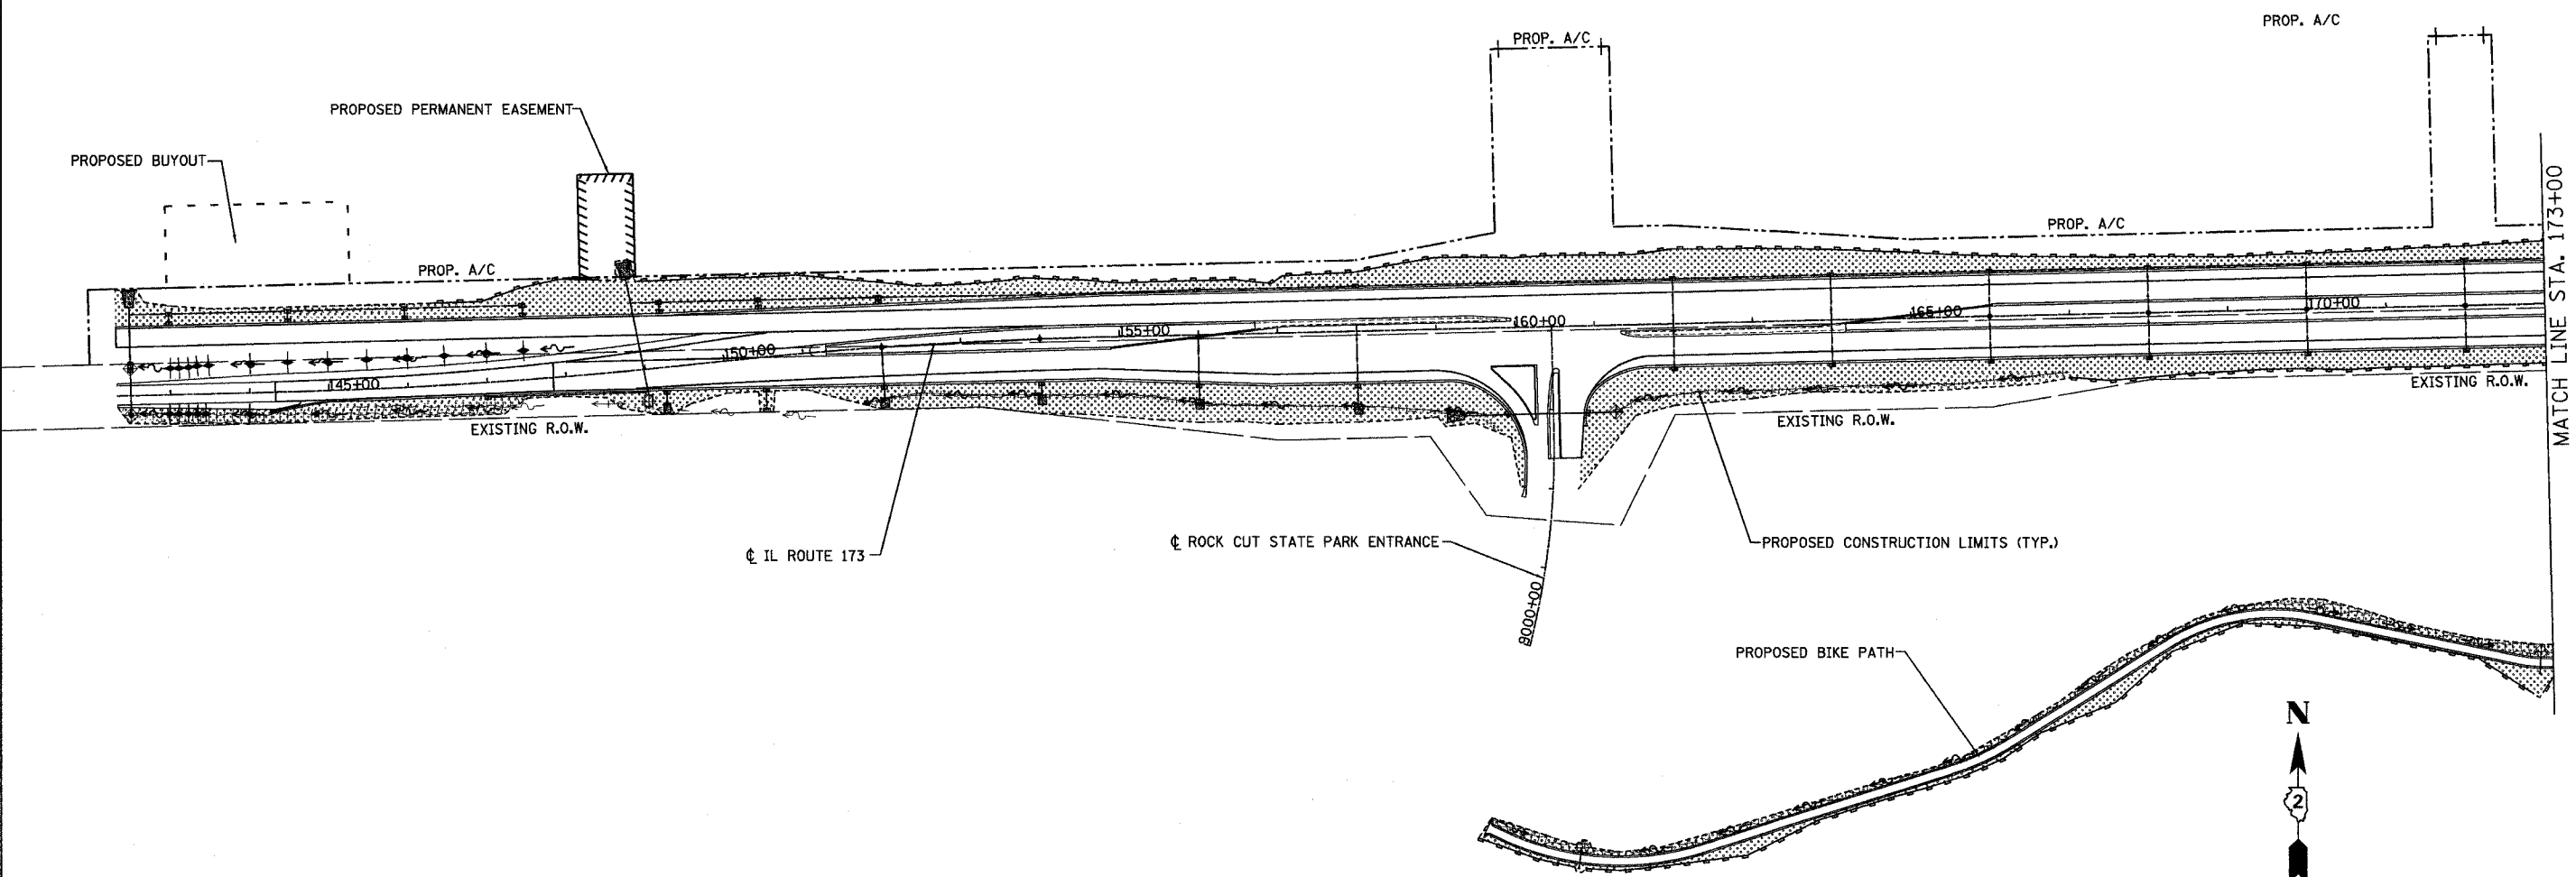

**LEGEND**

- ◆ TEMPORARY DITCH CHECK
- ⊕ INLET & PIPE PROTECTION
- PERIMETER EROSION BARRIER
- ▨ STONE RIPRAP CLASS A4
- ▩ EROSION CONTROL BLANKET & SEEDING, CLASS 2A - SALT TOLERANT
- ▤ SEEDING, CLASS 2A - SALT TOLERANT & MULCH METHOD 2

REVISIONS	
NAME	DATE

ILLINOIS DEPARTMENT OF TRANSPORTATION

**STORM WATER POLLUTION PREVENTION PLAN**

SCALE: 1" = 100'  
 DATE: SEPTEMBER 14, 2005  
 DRAWN BY: HD  
 CHECKED BY: FML