



F.A.P. RTE.	SECTION	COUNTY	TOTAL SHEETS	SHEET NO.
303	129K	WINNEBAGO	585	125
STA.		TO STA.		
FED. ROAD DIST. NO.		ILLINOIS FED. AID PROJECT		

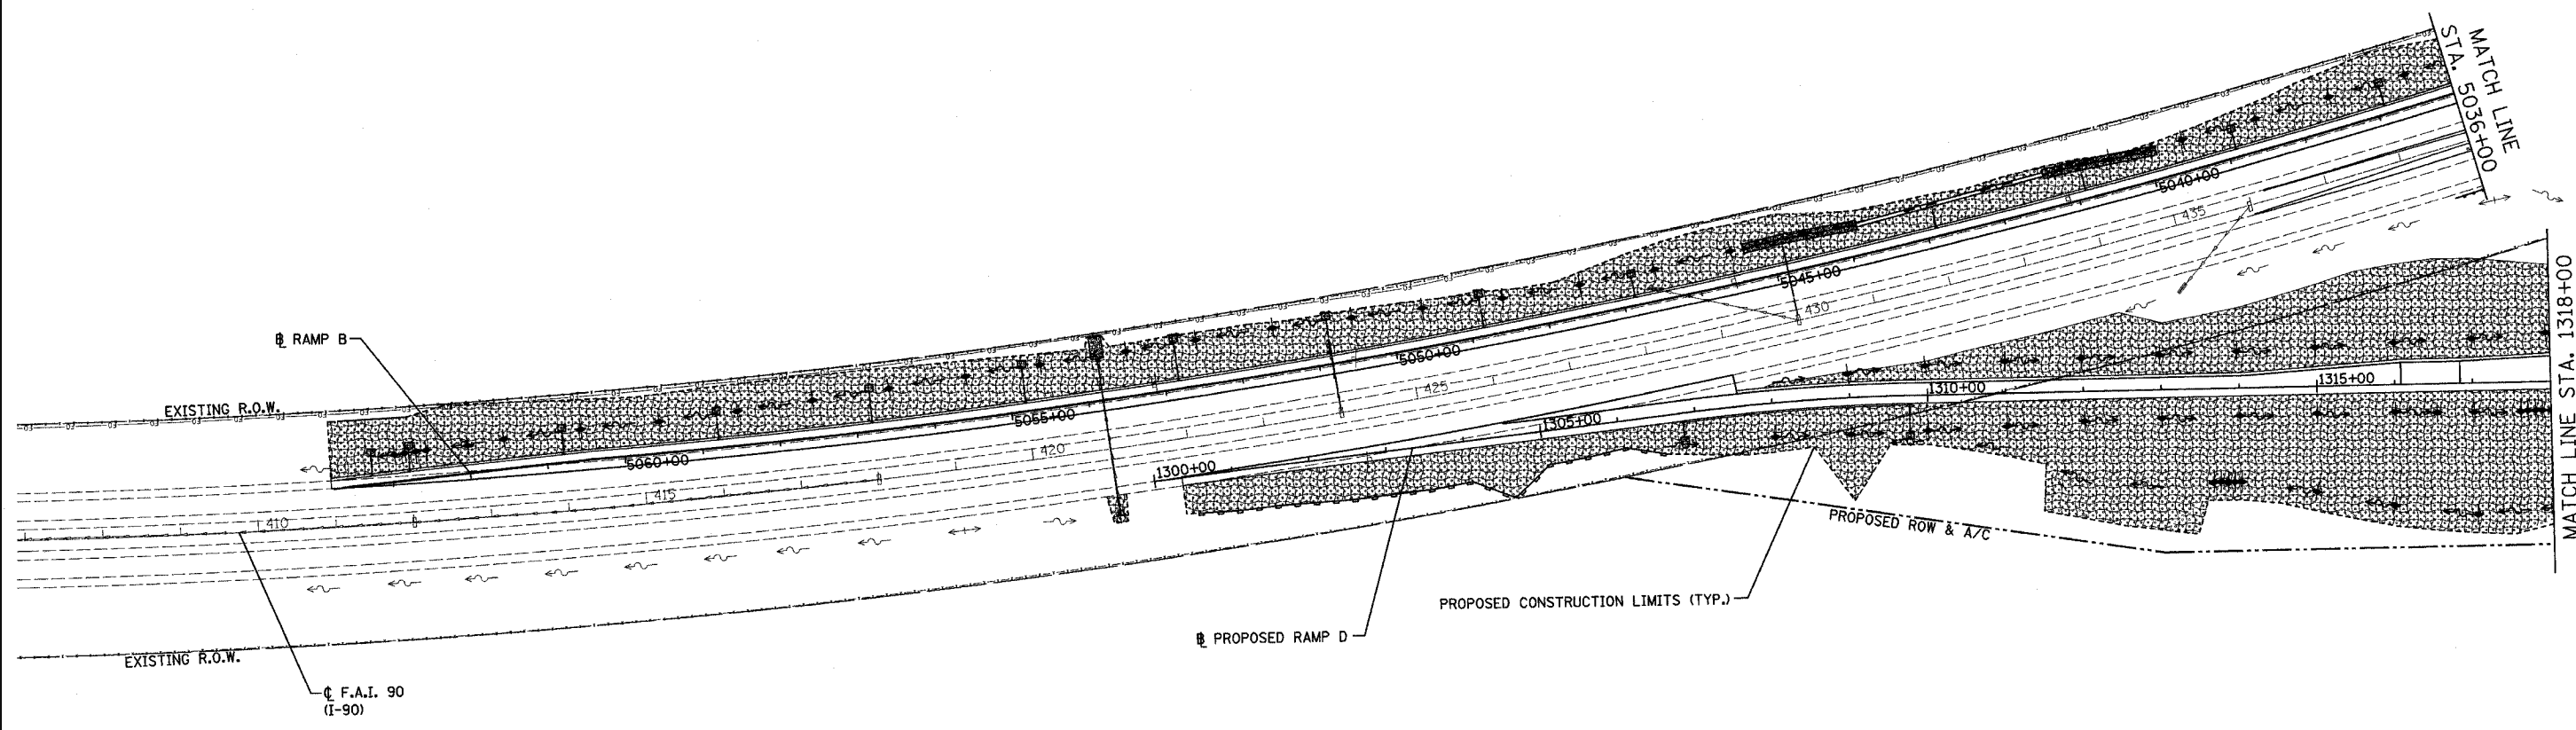

LEGEND

- ◆ TEMPORARY DITCH CHECK
- ⊕ INLET & PIPE PROTECTION
- PERIMETER EROSION BARRIER
- ▨ STONE RIPRAP CLASS A4
- ▩ EROSION CONTROL BLANKET & SEEDING, CLASS 2A - SALT TOLERANT
- ▧ SEEDING, CLASS 2A - SALT TOLERANT & MULCH METHOD 2

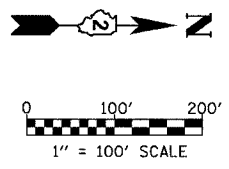

REVISIONS	
NAME	DATE

ILLINOIS DEPARTMENT OF TRANSPORTATION

STORM WATER POLLUTION PREVENTION PLAN

SCALE: 1" = 100'

DATE: SEPTEMBER 14, 2005

DRAWN BY: HD
CHECKED BY: FML