


F.A.P. RTE.	SECTION	COUNTY	TOTAL SHEETS	SHEET NO.
303	129K	WINNEBAGO	585	126
STA.		TO STA.		
FED. ROAD DIST. NO.	ILLINOIS	FED. AID PROJECT		

**LEGEND**

- ◆ TEMPORARY DITCH CHECK
- ⊕ INLET & PIPE PROTECTION
- ▬ PERIMETER EROSION BARRIER
- ▨ STONE RIPRAP CLASS A4
- ▩ EROSION CONTROL BLANKET & SEEDING, CLASS 2A - SALT TOLERANT
- ▧ SEEDING, CLASS 2A - SALT TOLERANT & MULCH METHOD 2

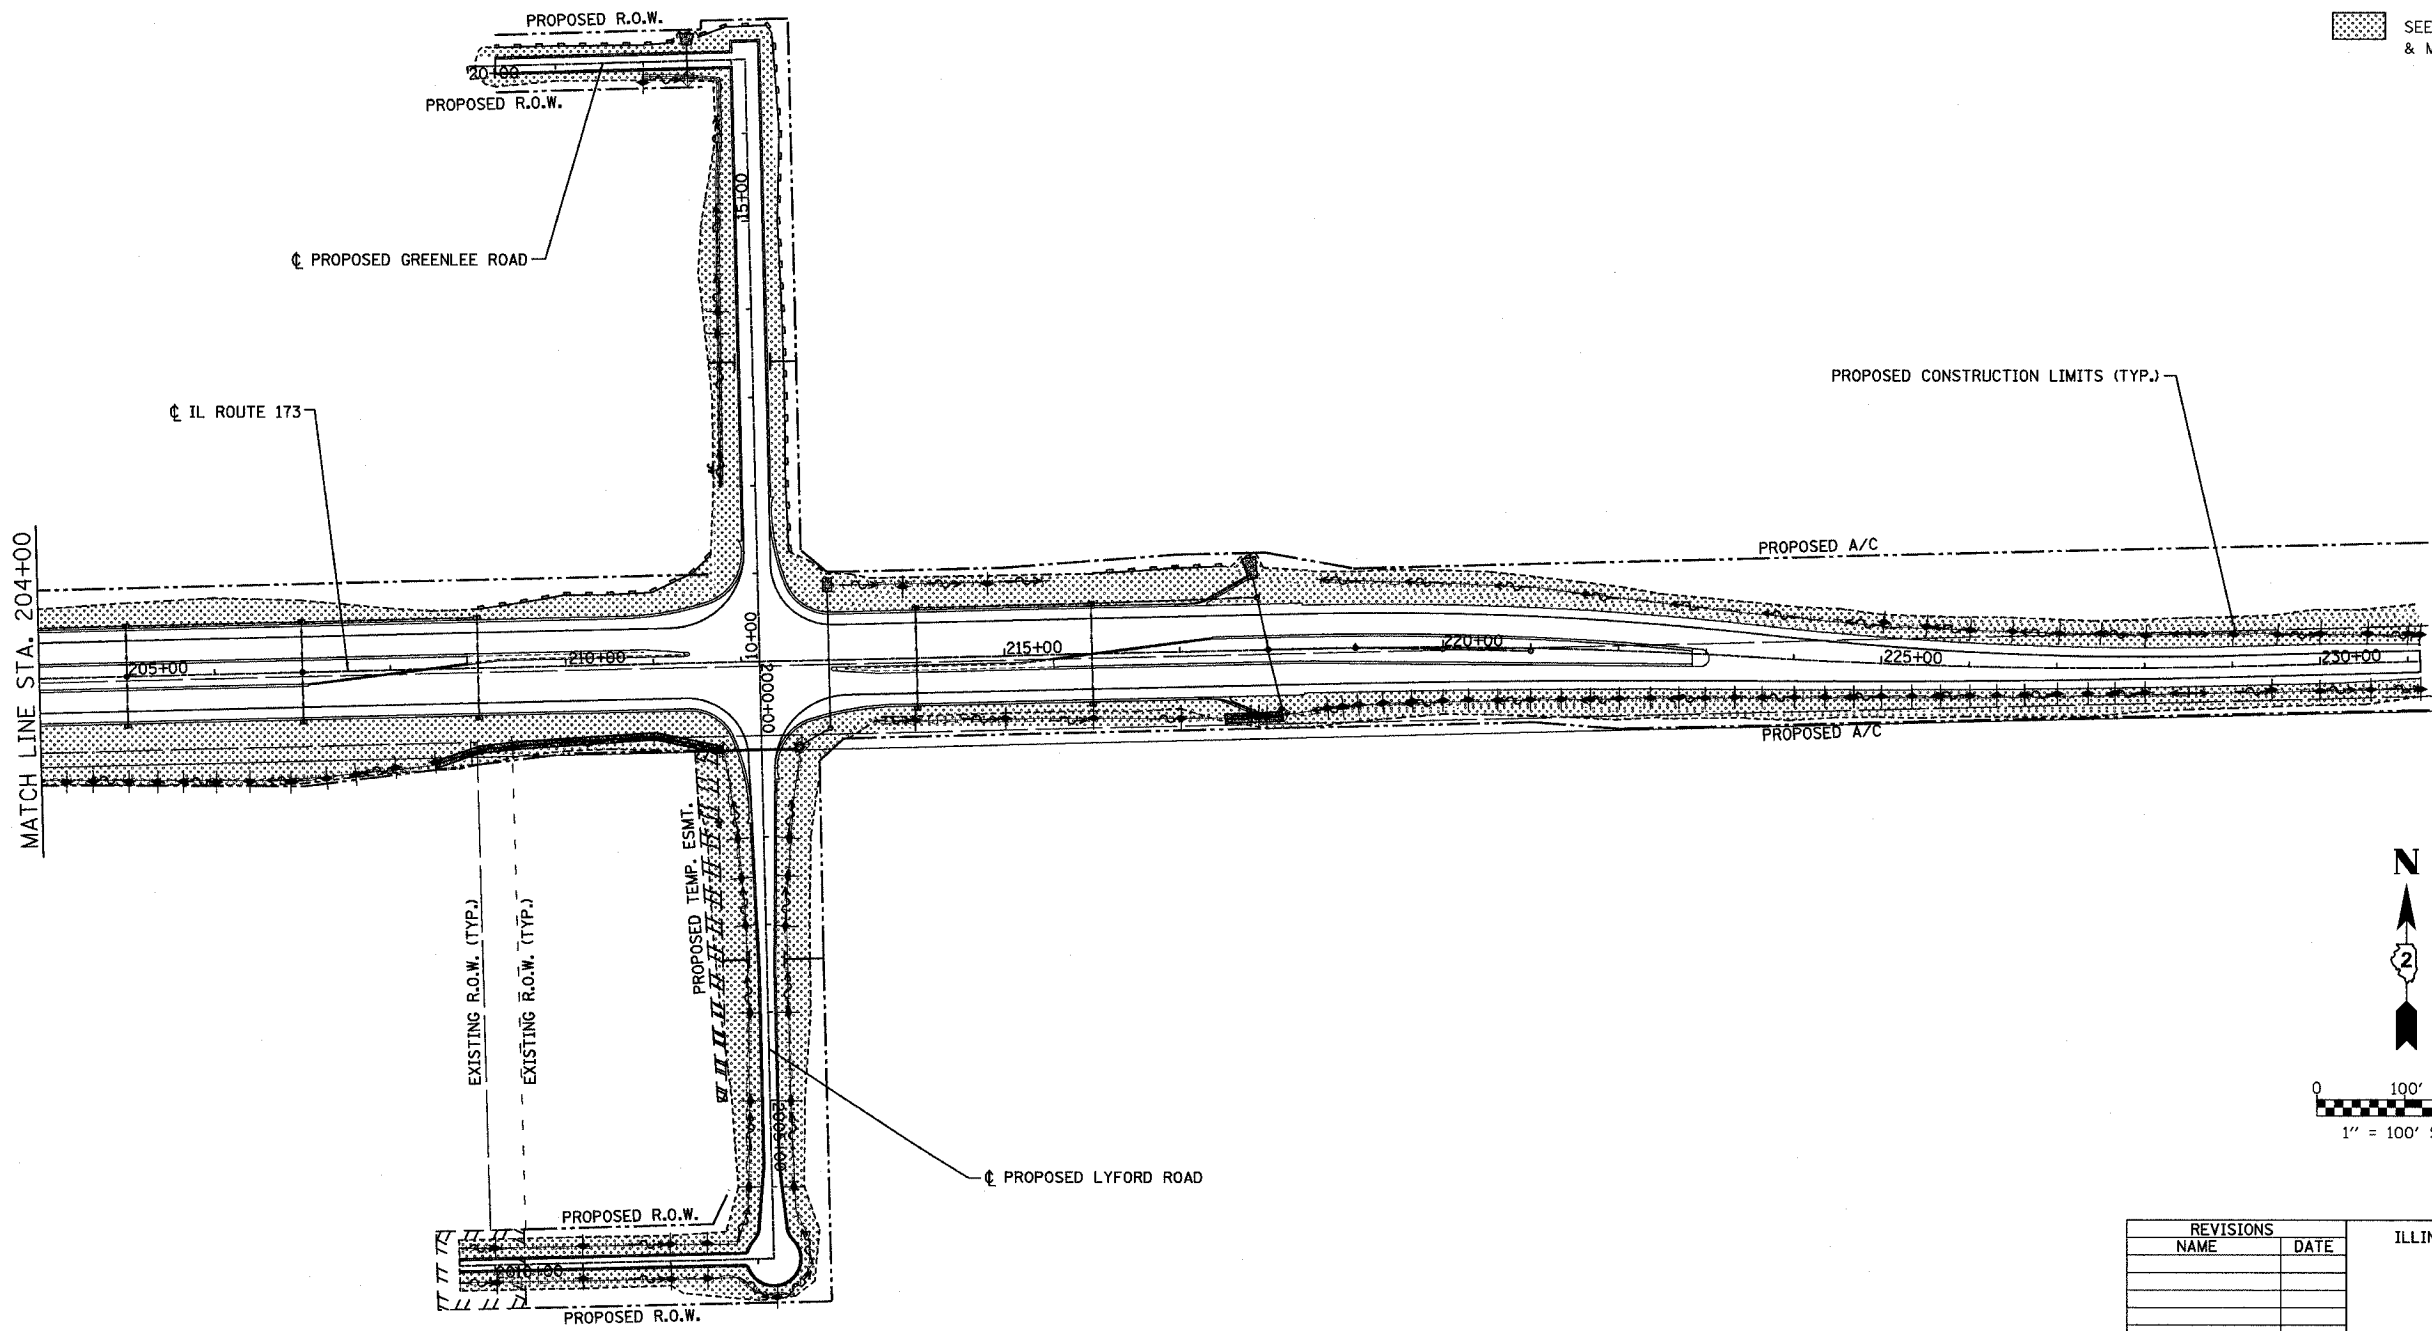

REVISIONS	
NAME	DATE

ILLINOIS DEPARTMENT OF TRANSPORTATION

**STORM WATER POLLUTION PREVENTION PLAN**

SCALE: 1" = 100'

DATE: SEPTEMBER 14, 2005

DRAWN BY: HD

CHECKED BY: FML