



DATE	BY
REVISIONS	NOTED
ALIGNED	CHECKED
FILE NAME	
PLAN	NO.

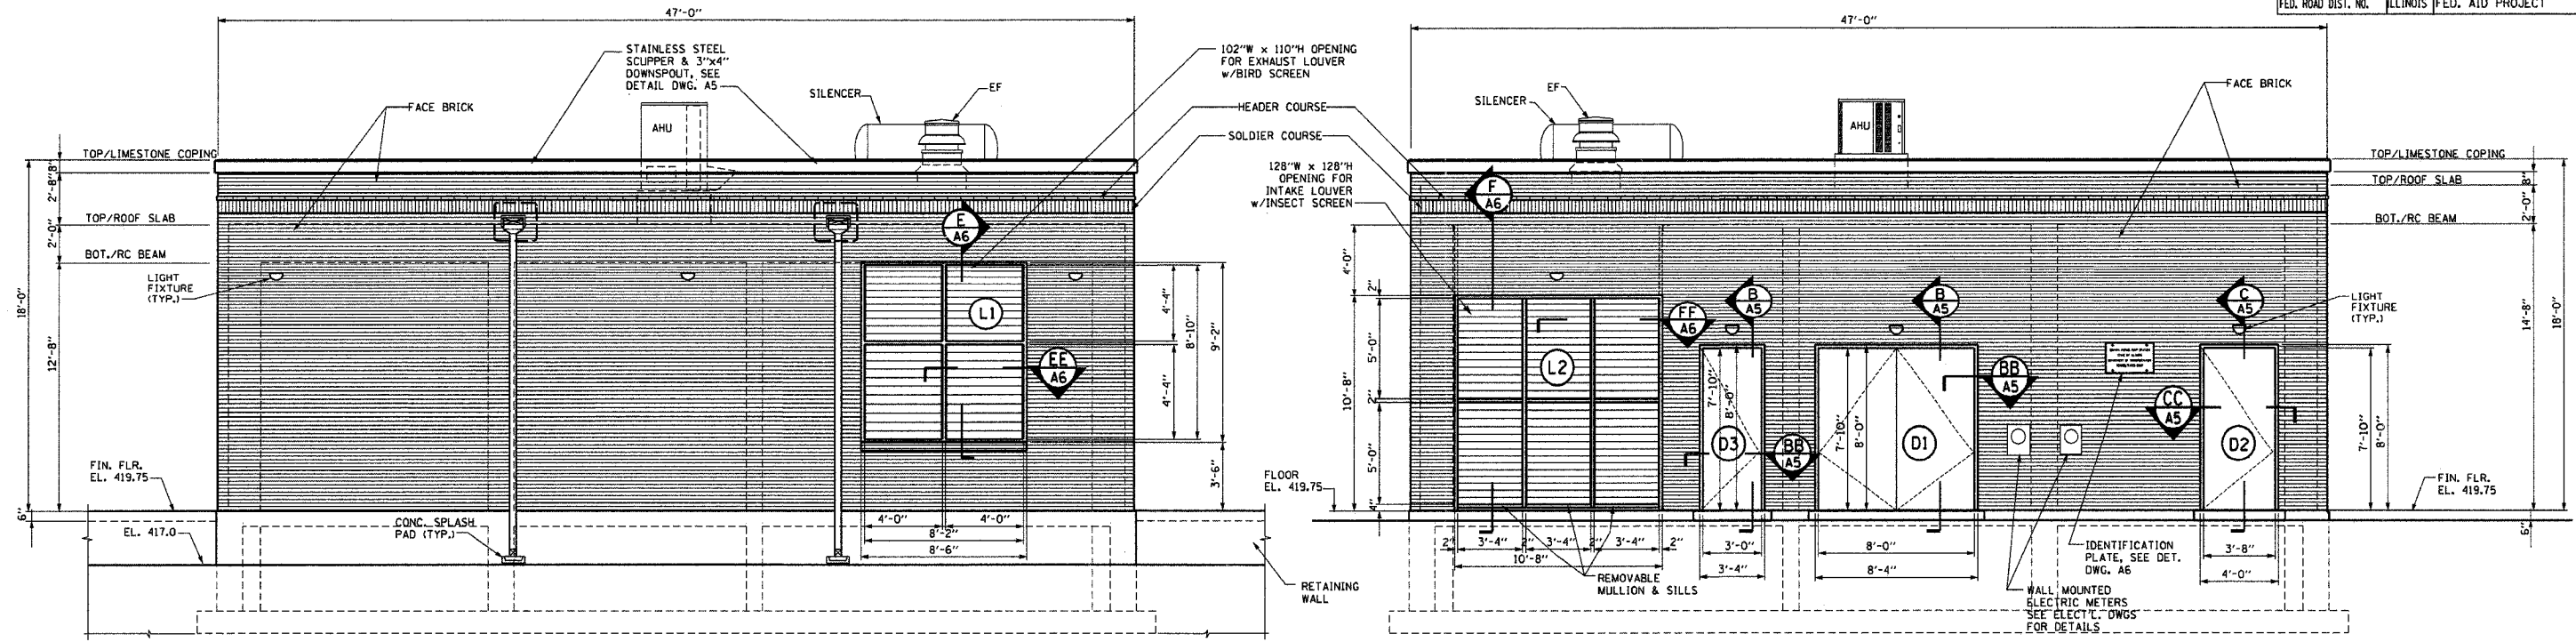


**SOUTH ELEVATION**

**NORTH ELEVATION**

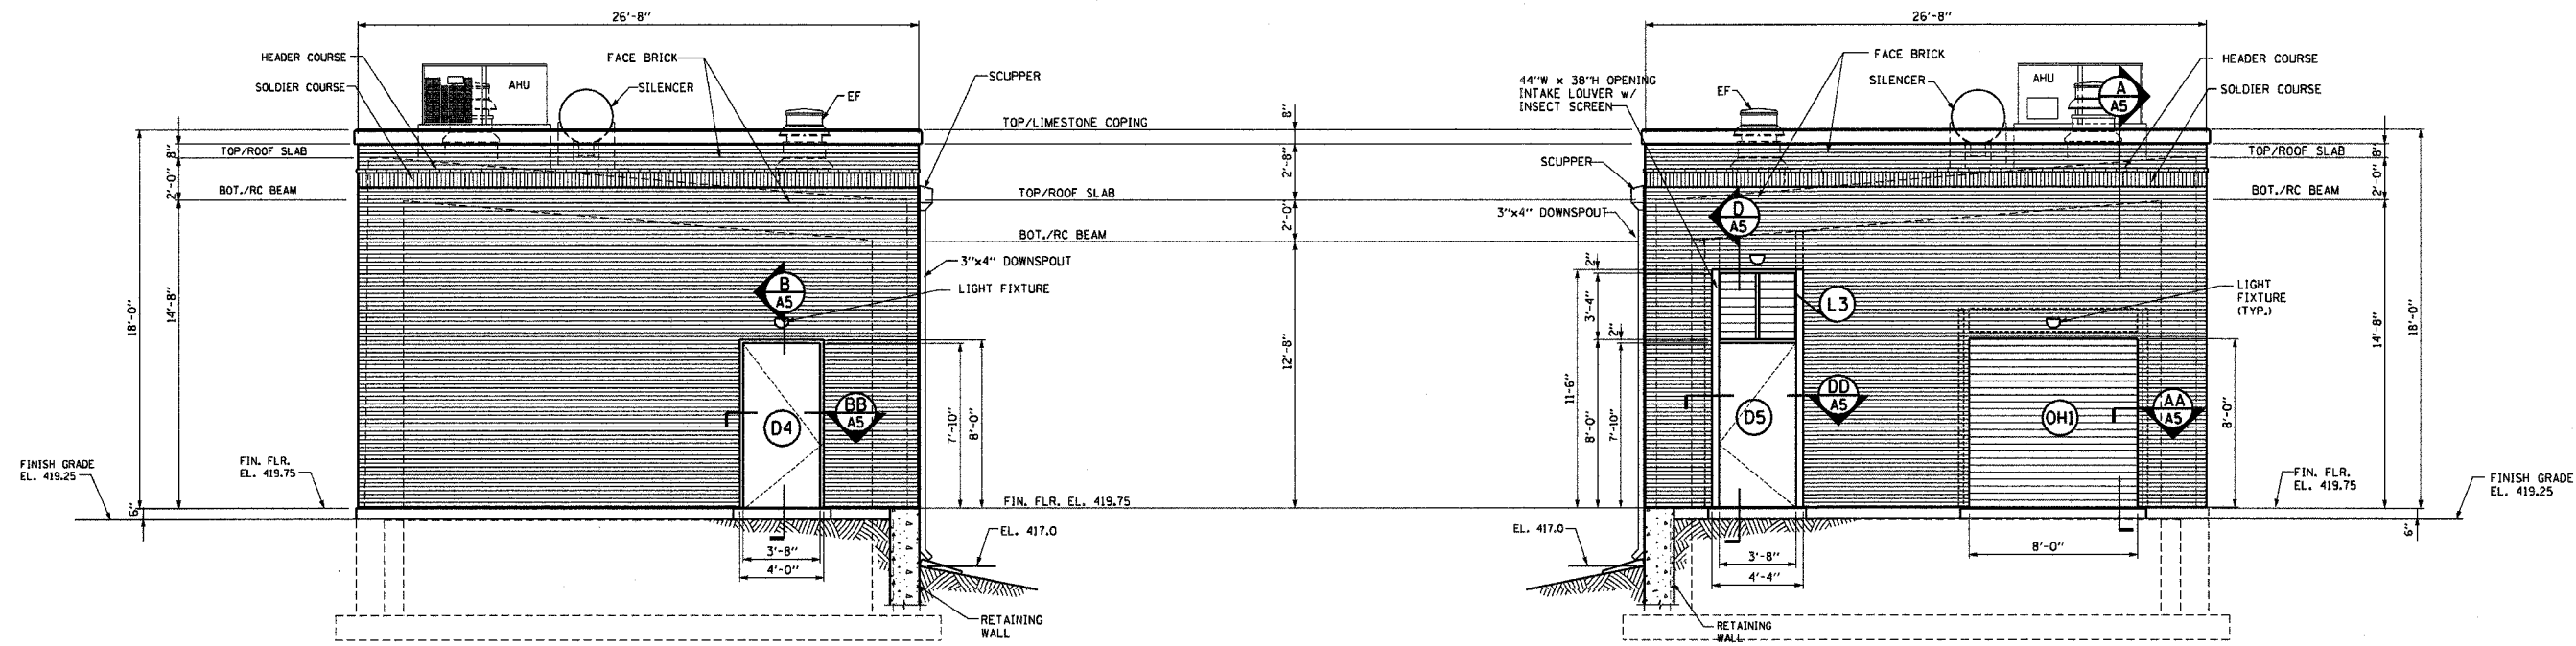

**WEST ELEVATION**

**EAST ELEVATION**

 

**NOTES:**

- FULLY GROUT ALL CMU CORES w/ #5 REINFORCEMENT BARS @ 24" O.C.
- PROVIDE FILL INSULATION IN UNGROUTED CMU CORES.
- COORDINATE w/ELECTRICAL DRAWINGS AND SPECIFICATIONS FOR LIGHTING FIXTURE INFORMATION.

**A1**

REVISIONS	
NAME	DATE

**ILLINOIS DEPARTMENT OF TRANSPORTATION  
BOWMAN AVENUE PUMP STATION  
REHABILITATION  
ELEC. CNTRL. & GEN. BLDG.  
ELEVATIONS**

SCALE: AS SHOWN  
DATE: 09-12-05  
DRAWN BY: CM  
CHECKED BY: MW  
PLOT DATE: \*DATE-TIME\*