


COUNTY HIGHWAY	FISCAL YEAR	TOTAL SHEETS	SHEET NO.
	2005	30	12
SEC 03-00001-06-BT		DUPAGE COUNTY	

CONTRACT NO.: 83805

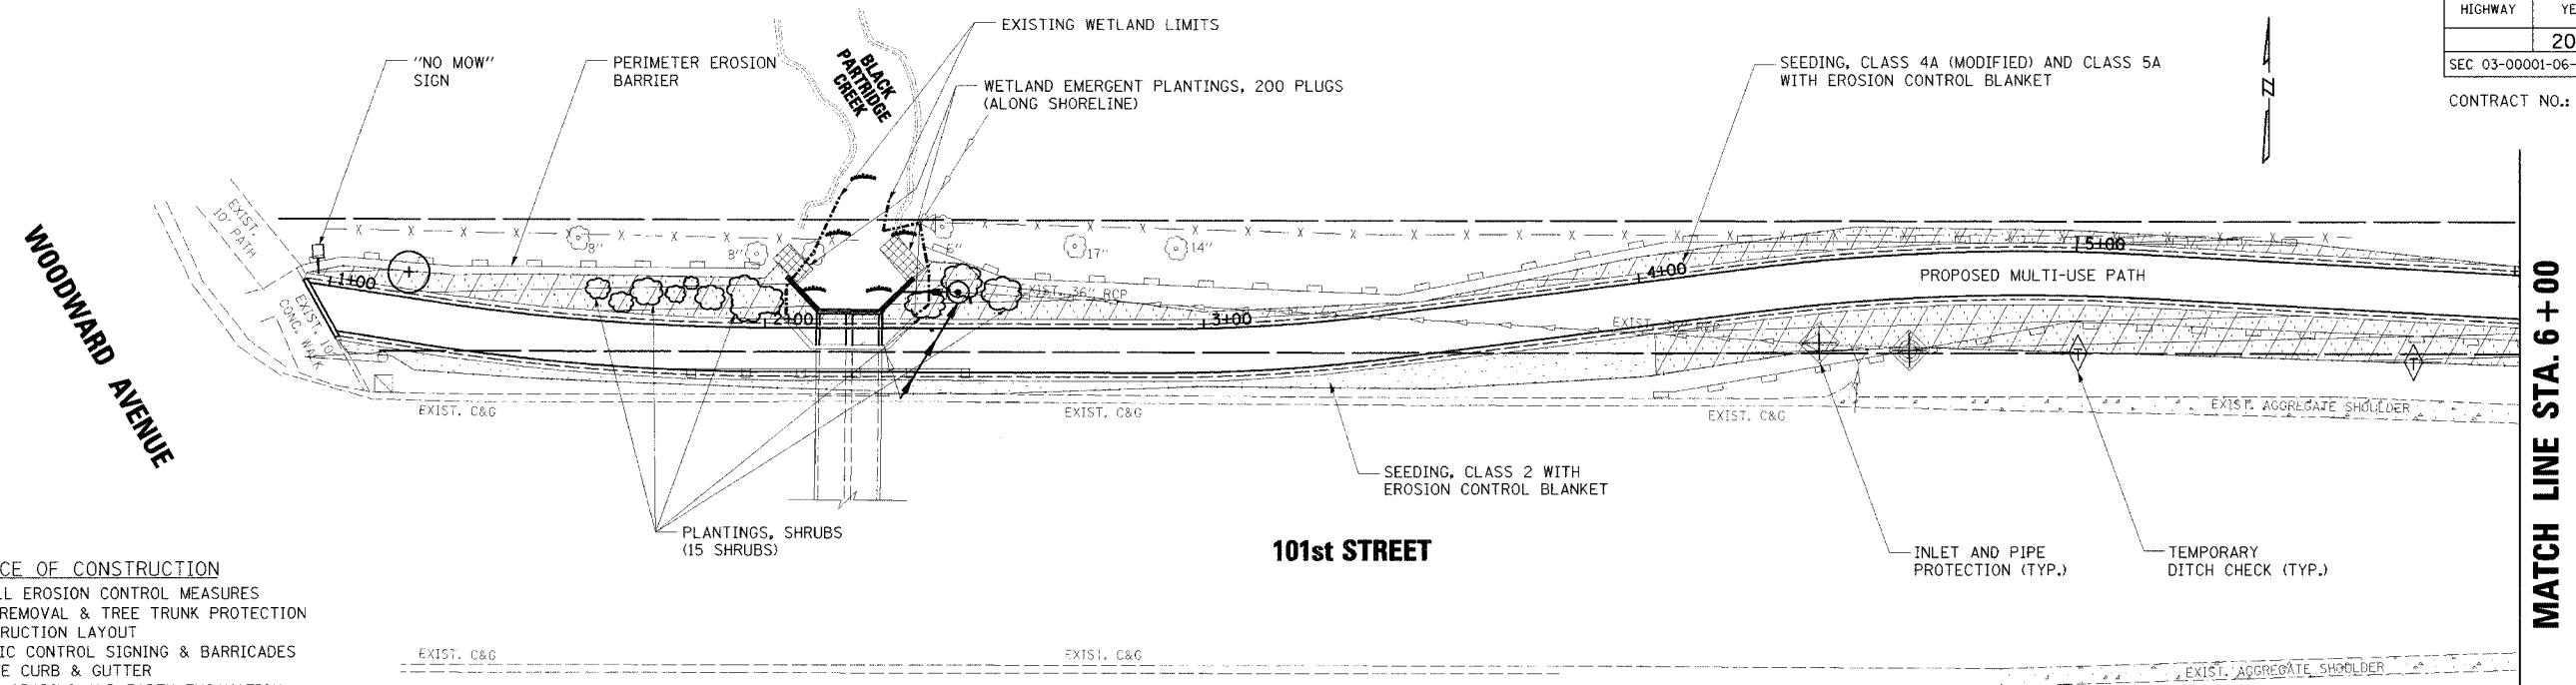

MATCH LINE STA. 6 + 00

SEQUENCE OF CONSTRUCTION


1. INSTALL EROSION CONTROL MEASURES
2. TREE REMOVAL & TREE TRUNK PROTECTION
3. CONSTRUCTION LAYOUT
4. TRAFFIC CONTROL SIGNING & BARRICADES
5. REMOVE CURB & GUTTER
6. ROUGH GRADING AND EARTH EXCAVATION
7. INSTALL TRAIL & REPLACE CURB & GUTTER
8. BACKFILL TRAIL
9. TOPSOIL, EROSION CONTROL BLANKET & SEED

PLANTINGS, SHRUBS

- RED-OSIER DOGWOOD (6 EACH)
- AMERICAN ELDER (6 EACH)
- NANNYBERRY (3 EACH)

LEGEND

- SEEDING, IDOT CLASS 2
- SEEDING, IDOT CLASS 4A (MODIFIED) AND CLASS 5A
- WETLAND EMERGENT PLANTINGS
- PLANTINGS, SHRUBS

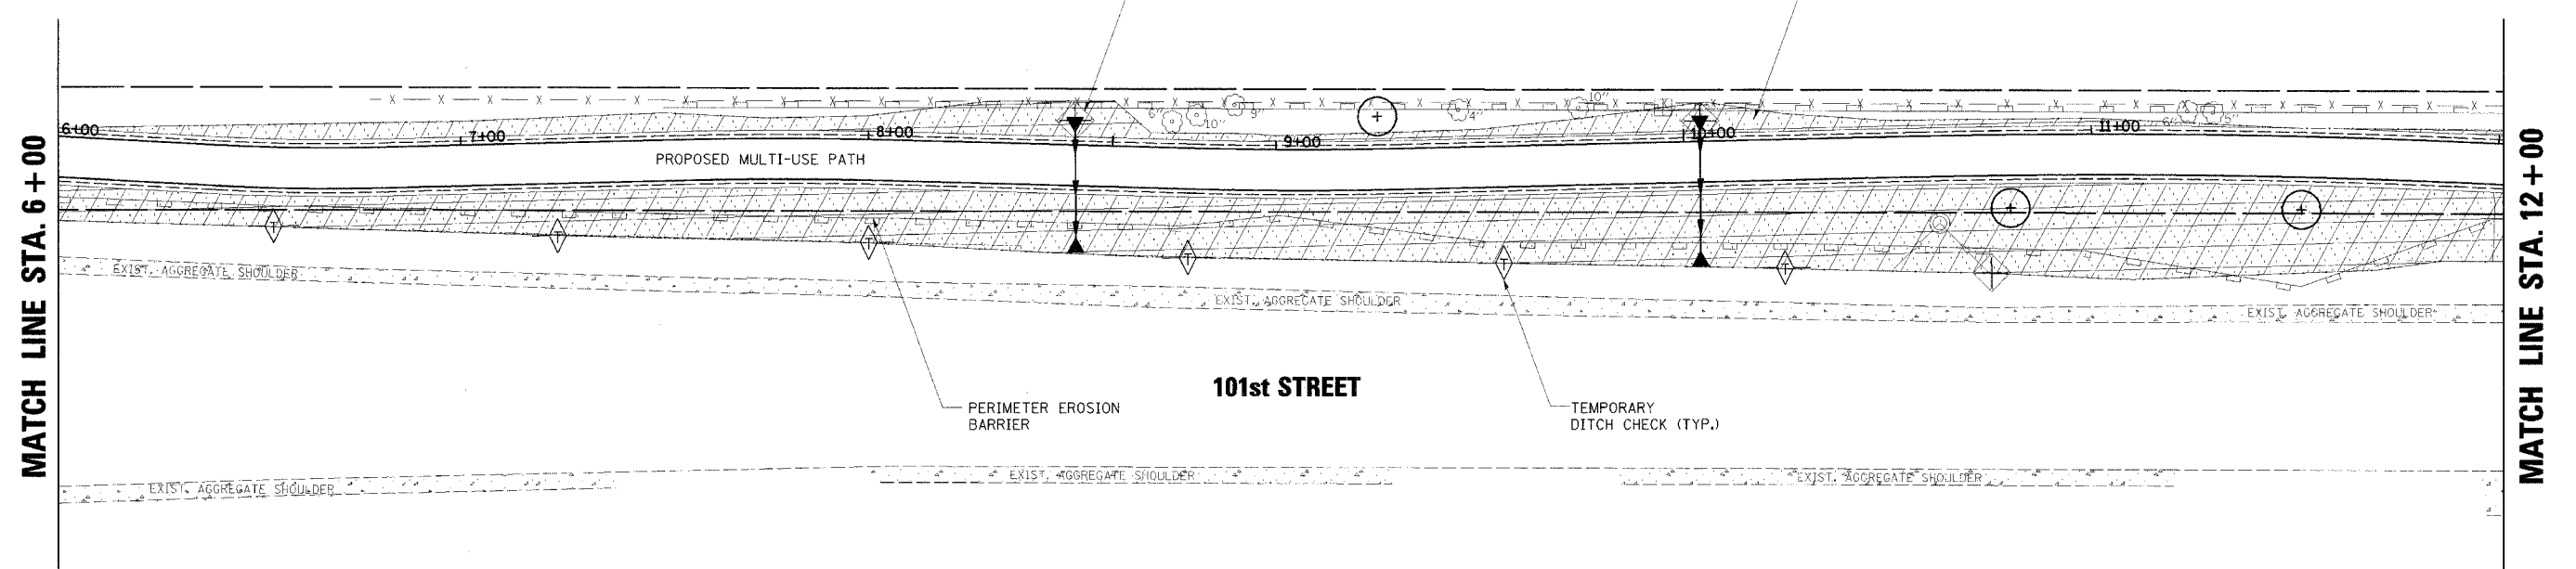

MATCH LINE STA. 6 + 00

MATCH LINE STA. 12 + 00

NOTE: TREES NEAR THE PROPOSED MULT-USE PATH SHALL BE PRUNED FOR SAFETY AND EQUIPMENT CLEARANCE AS SHOWN ON SHEET NO. 30

8/10/2005 12:23:30 PM K:\1980001\cadd\des\gn\1901_ERD.dgn

NO.	DATE	BY	REVISION	NO.	DATE	BY	REVISION

SCALE 1" = 20'
 DRAWN BY JMC DATE
 CHECKED BY MRH DATE
 APPROVED BY DWB DATE



R/N GROUP, INC.
 CONSULTING ENGINEERS

PROJECT
Southern DuPage County Regional Trail
101st Street Connector - Waterfall Glen Spur

TITLE
LANDSCAPING AND
EROSION CONTROL PLAN

DATE: JUNE 9, 2005
PROJECT No: II-1900-01
SHEET: