

LEGEND
 - PROPOSED PCC DRIVEWAY PAVEMENT (6" FOR P.E. - 8" FOR C.E.)


F.A.U. RTE.	SECTION	COUNTY	TOTAL SHEET NO.
6371	93-00295-02-PV	MCLEAN	117 43

STA. 894+50.00 TO STA. 899+00.00
 ILLINOIS
 CONTRACT NO. 87267

- FOR REMOVAL/RELOCATION PLAN IN THIS AREA SEE SHEET NO. 32.
- SEE HORIZONTAL ALIGNMENT LAYOUT AND CONTROL SHEETS FOR ADDITIONAL INFORMATION.
- SEE SCHEDULE OF QUANTITIES FOR TYPICAL SECTION PAVEMENT PAY ITEMS AND THEIR LOCATIONS.
- SEE PAVEMENT JOINTS, INTERSECTION DETAILS, AND WATER MAIN PLAN AND PROFILE SHEETS FOR ADDITIONAL INFORMATION.
- SEE THE STAGE CONSTRUCTION AND MAINTENANCE OF TRAFFIC PLANS FOR THE VARIOUS STAGES AND CONSTRUCTION SEQUENCES ON MORRIS AVE.

DATE	
BY	
REVISION	
NO.	
DATE	
BY	
REVISION	
NO.	
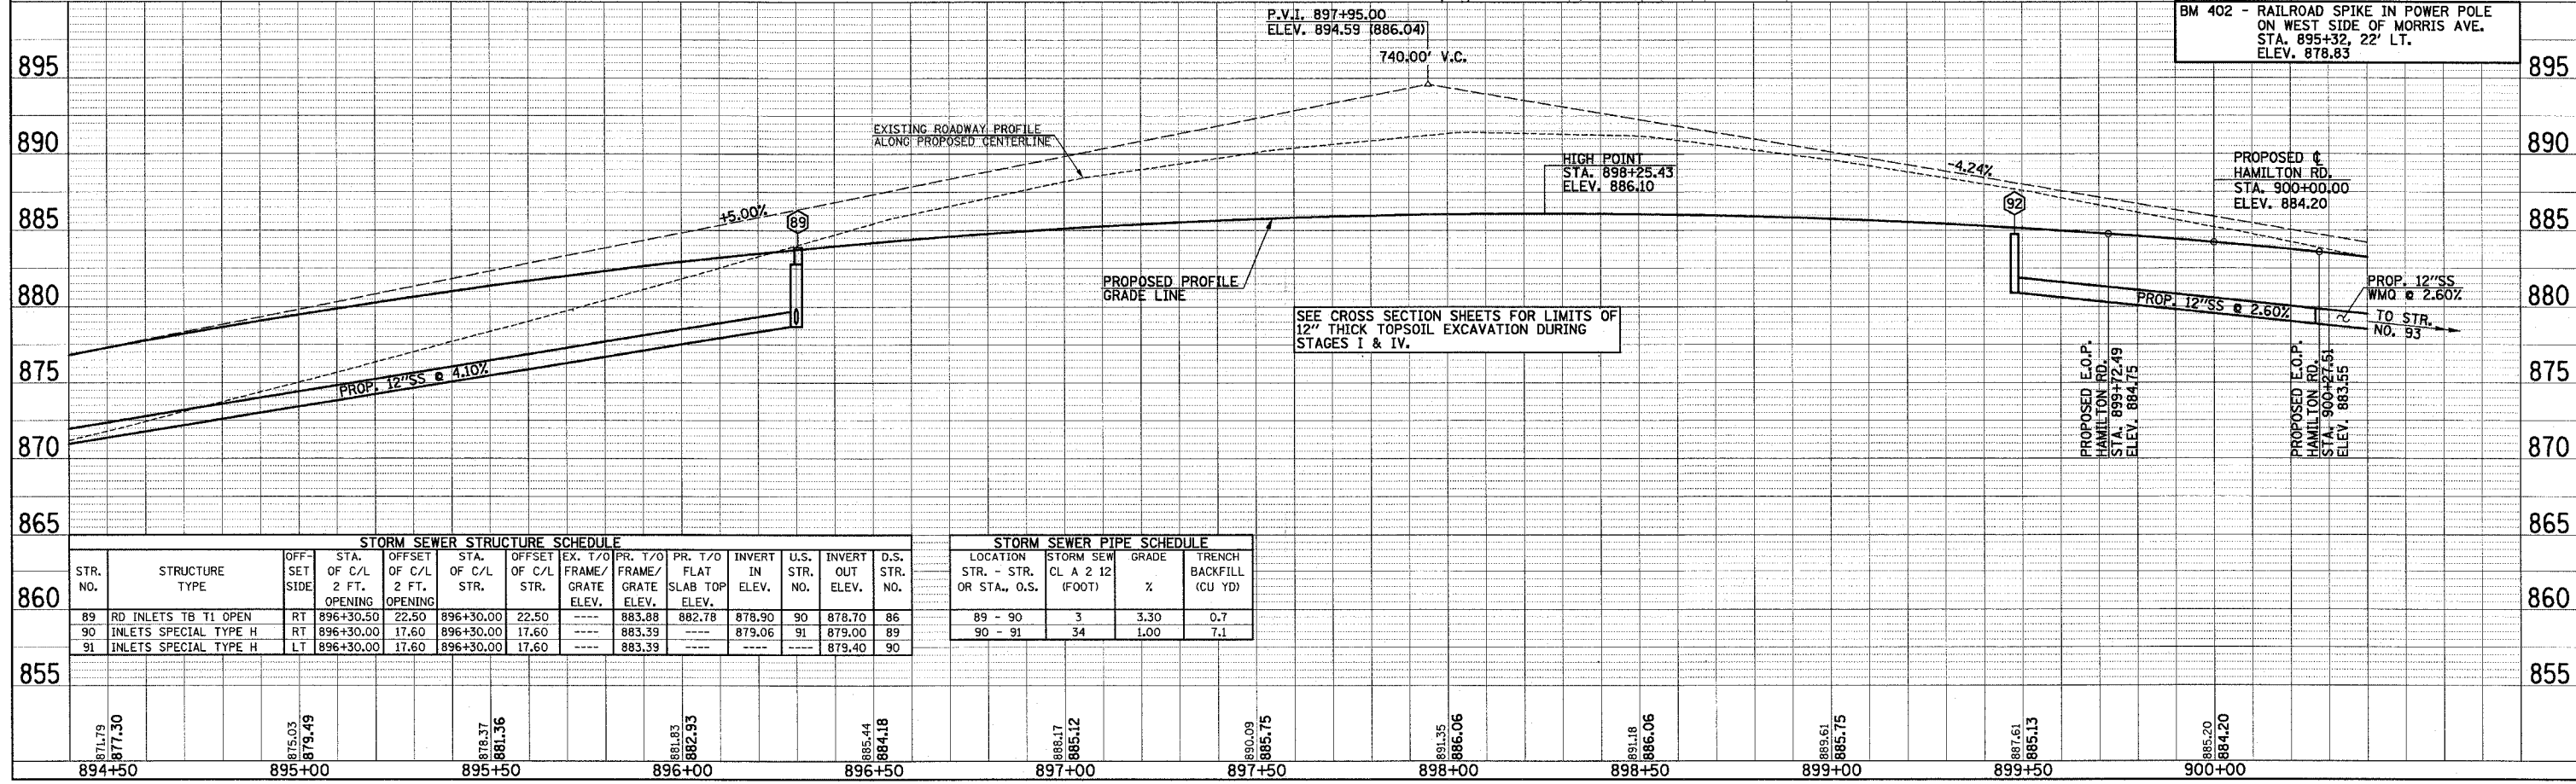

STORM SEWER STRUCTURE SCHEDULE

STR. NO.	STRUCTURE TYPE	OFF-SET SIDE	STA. OF C/L	OFFSET OF C/L	STA. OF C/L	OFFSET OF C/L	EX. T/O	PR. T/O	PR. T/O	INVERT IN ELEV.	U.S. STR. NO.	INVERT OUT ELEV.	D.S. STR. NO.
89	RD INLETS TB T1 OPEN	RT	896+30.50	22.50	896+30.00	22.50	---	---	---	883.88	882.78	878.90	90
90	INLETS SPECIAL TYPE H	RT	896+30.00	17.60	896+30.00	17.60	---	---	---	883.39	---	879.06	91
91	INLETS SPECIAL TYPE H	LT	896+30.00	17.60	896+30.00	17.60	---	---	---	883.39	---	879.06	90

STORM SEWER PIPE SCHEDULE

LOCATION STR. - STR. OR STA., O.S.	STORM SEW CL A 2 12 (FOOT)	GRADE %	TRENCH BACKFILL (CU YD)
89 - 90	3	3.30	0.7
90 - 91	34	1.00	7.1

P:\B1091\GEOPAK\2DFILES\MORRISPP3.DGN