


F.A.S. RTE.	SECTION	COUNTY	TOTAL SHEETS	SHEET NO.
642	99-00124-01-PV	COLES	157	65
STA. 111+00		TO STA. 126+00		
FED. ROAD DIST. NO.	ILLINOIS	FED. AID PROJECT		

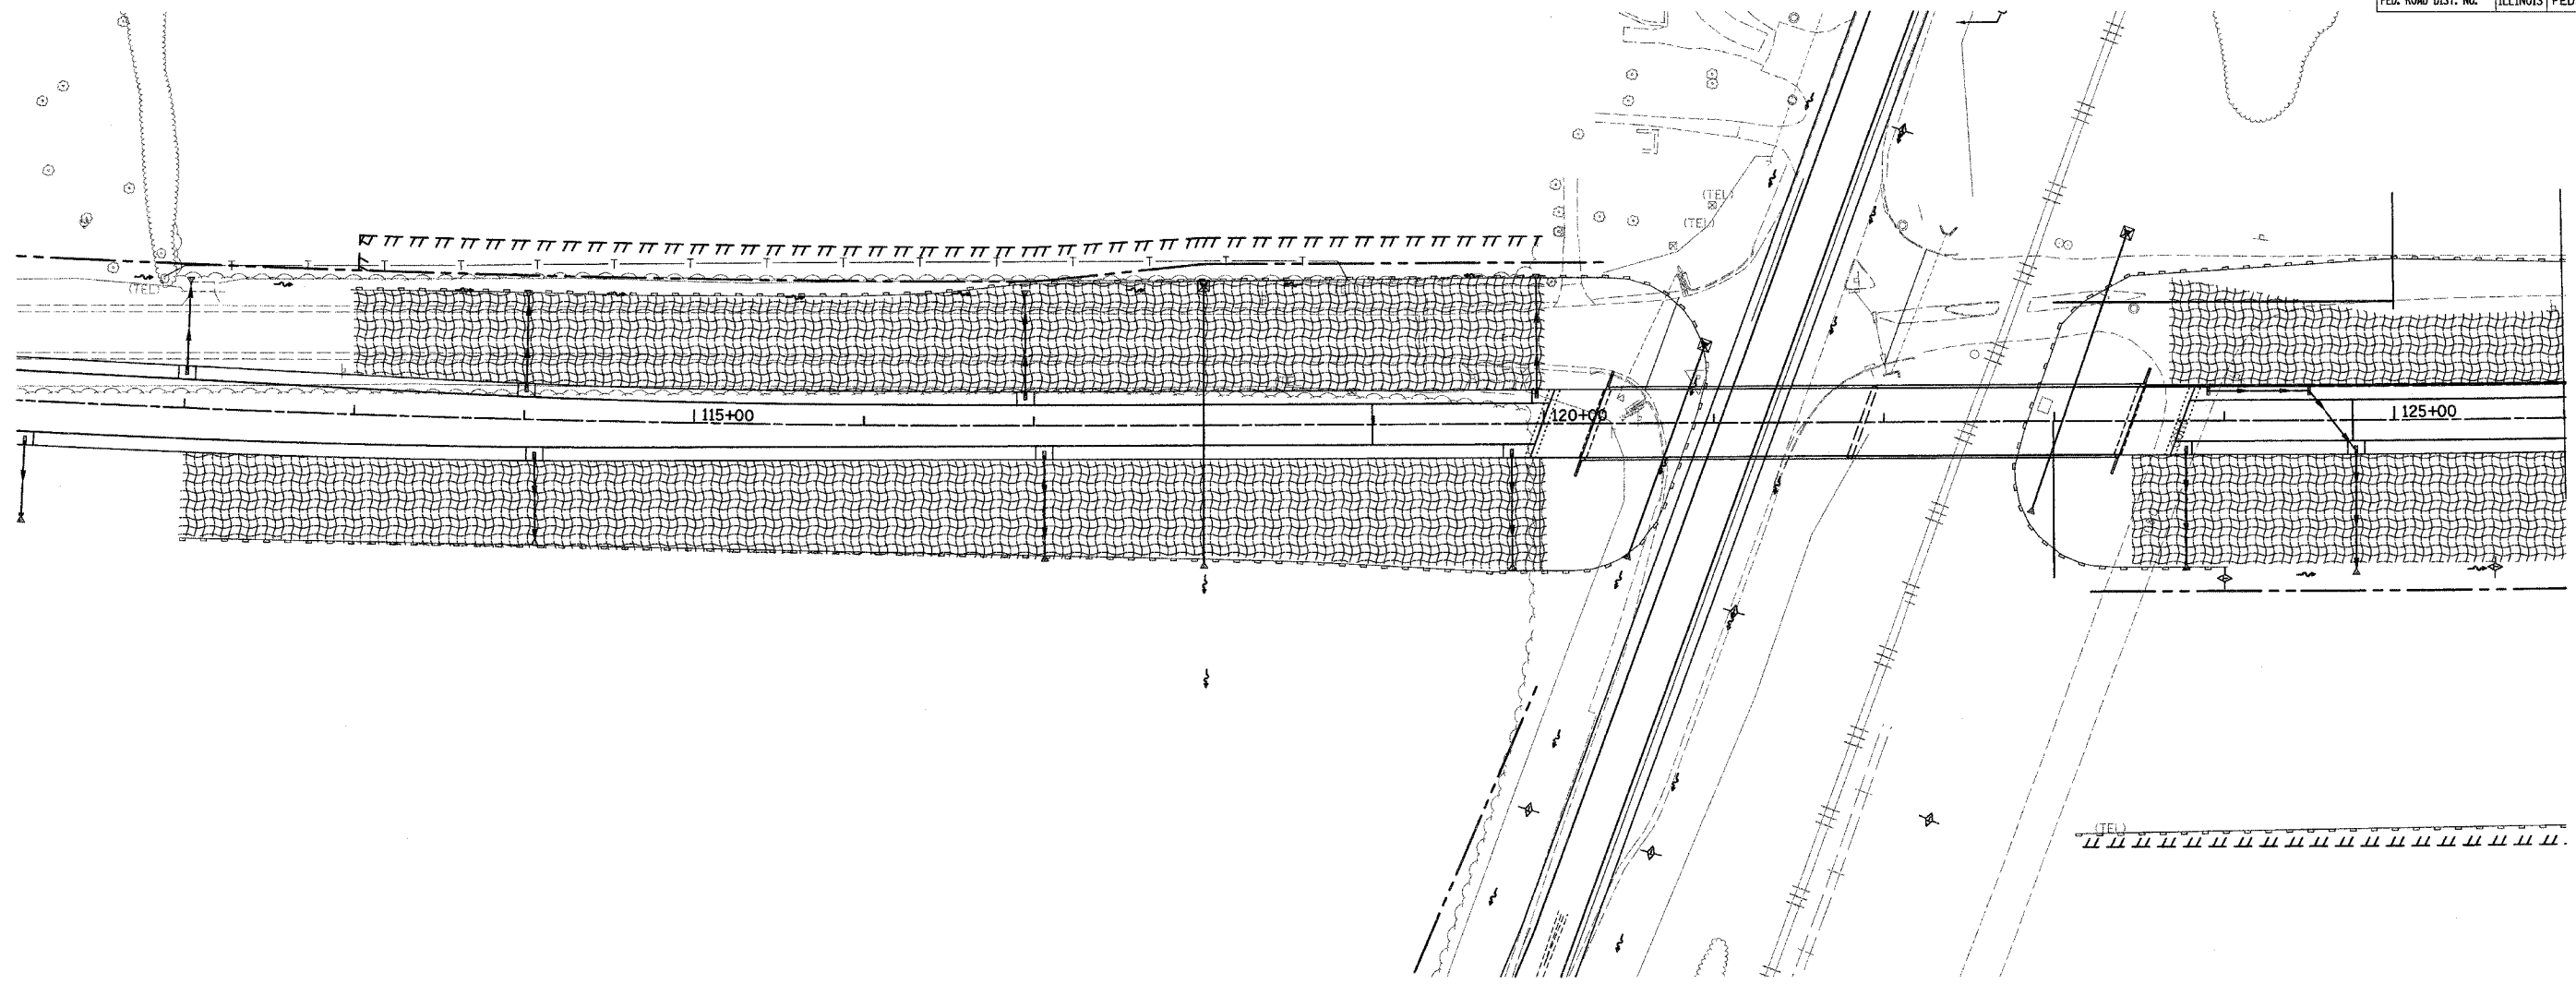

EROSION CONTROL BLANKET	
STATION TO STATION	SQ YD
112+00 RT - 120+00 RT	5353.3
113+00 LT - 120+00 LT	4997.8
123+45 RT - 126+00 RT	2151.3
123+45 LT - 126+00 LT	1437.3
<b>TOTAL THIS SHEET</b>	<b>13939.7</b>

TEMPORARY DITCH CHECKS	
LOCATION	EACH
124+00, RT	1
125+50, RT	1
<b>TOTAL THIS SHEET</b>	<b>2</b>

INLET AND PIPE PROTECTION	
STATION	EACH
118+00, LT	1
120+94, LT	1
123+43, LT	1
<b>TOTAL ON THIS SHEET</b>	<b>3</b>

PERIMETER EROSION BARRIER	
STATION TO STATION	LIN FT
112+00 RT - 117+95 RT	597.7
112+96 LT - 116+43 LT	345.2
116+43 LT - 116+93 LT	49.6
116+93 LT - 119+75 LT	281.8
117+95 RT - 119+74 RT	179.2
119+75 LT - 120+88	184.0
117+95 RT - 119+74 RT	179.2
119+74 RT - 120+88	164.9
122+84 - 124+01 RT	187.8
122+84 - 123+45 LT	110.6
123+45 LT - 125+00 LT	154.7
125+00 LT - 126+00 LT	99.2
123+12 RT - 126+00 RT	291.5
<b>TOTAL THIS SHEET</b>	<b>2825.4</b>

- TEMPORARY INLET PROTECTION
- TEMPORARY DITCH CHECK
- PERIMETER EROSION BARRIER
- EROSION CONTROL BLANKET
- RIP RAP
- SEEDING CLASS 7

**INTENDED SEQUENCE**

- 1) PLACE PERIMETER EROSION CONTROL BARRIER PRIOR TO COMMENCEMENT OF ANY WORK. SEE STD. 280001
- 2) CONSTRUCT EARTHWORK, DITCHES FIRST. (MAXIMUM 10 ACRES DISTURBED AT ONE TIME PRIOR TO SEEDING. SEE ART. 202 & 280)
- 3) PLACE AND MAINTAIN TEMPORARY AND PERMANENT EROSION CONTROLS AS WORK PROGRESSES, SEED EVERY 7 DAYS. SEE ART. 280
- 4) FINAL SHAPE, GRADE, AND PAVE ROADWAY
- 5) PLACE REMAINING PERMANENT EROSION CONTROLS.

REVISIONS	
NAME	DATE

ILLINOIS DEPARTMENT OF TRANSPORTATION

**EROSION CONTROL PLAN**

SCALE: VERT. \_\_\_\_\_  
 HORIZ. 1" = 50'  
 DATE 04/01/2005

DRAWN BY RLH  
 CHECKED BY MED

TUC PROJ #107022-5  
 11 SHEETS TOTAL  
 04/01/2005