

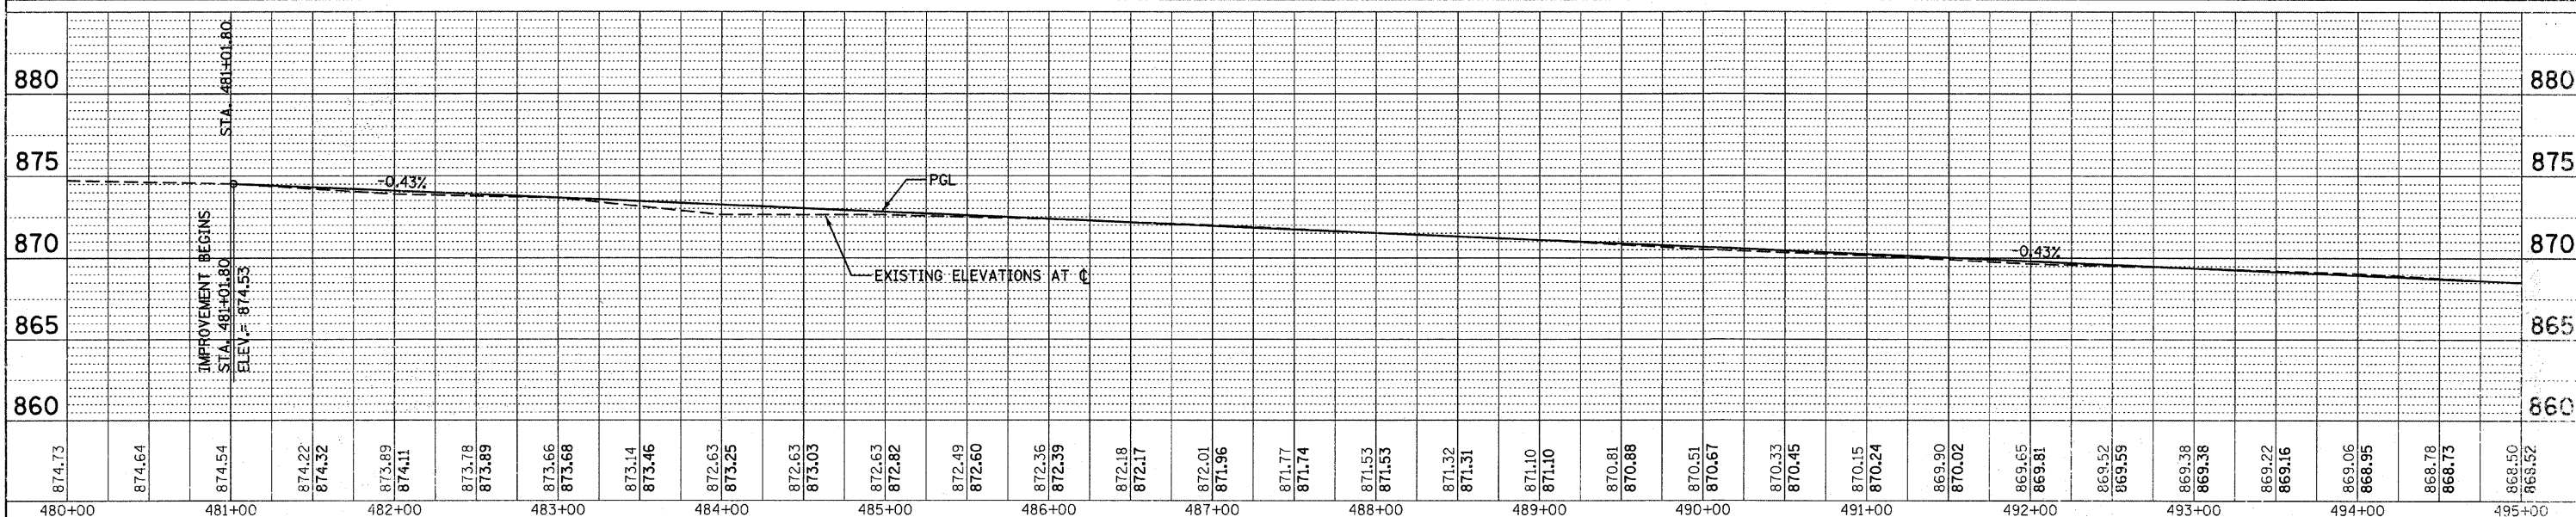


DATE	
BY	
REGISTERED	
PLANNER	
ROUTE BOOK	
NO.	
PROJECT	
DATE	
BY	
REGISTERED	
PLANNER	
ROUTE BOOK	
NO.	

DATE	
BY	
REGISTERED	
PLANNER	
ROUTE BOOK	
NO.	
PROJECT	
DATE	
BY	
REGISTERED	
PLANNER	
ROUTE BOOK	
NO.	

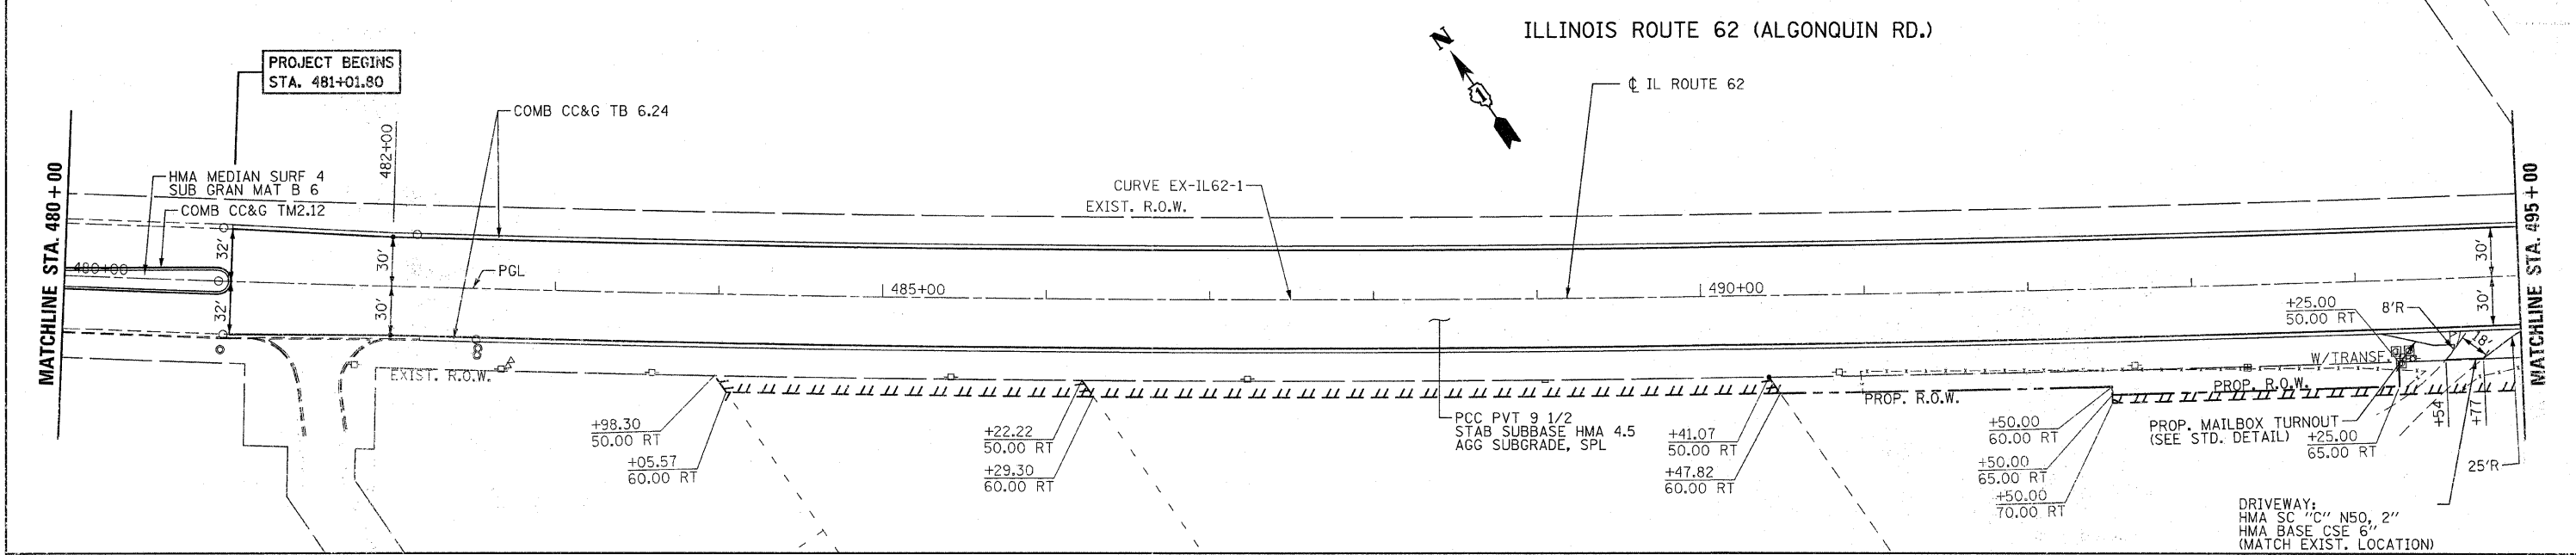

FILE NAME =	DESIGNED RJD	REVISED -	ADW; 9/28/11	IL RTE 62 (ALGONQUIN RD.) FROM EASTING'S WAY TO PENNY RD.	F.A.P. R.T.E.	SECTION	COUNTY	TOTAL SHEETS	SHEET NO.
...\\D158135-sht-pln_82.dgn	DRAWN ADW	REVISED -		EXISTING & PROPOSED PLAN AND PROFILE	339	116 Y-1-R-1	COOK	122	13
	CHECKED TWL	REVISED -		SCALE: 1"=50'	SHEET NO. 2 OF 5 SHEETS		STA. 480+00 TO STA. 495+00	CONTRACT NO. 60135	
	DATE JUNE 30, 2011	REVISED -		ILLINOIS FED. AID PROJECT					

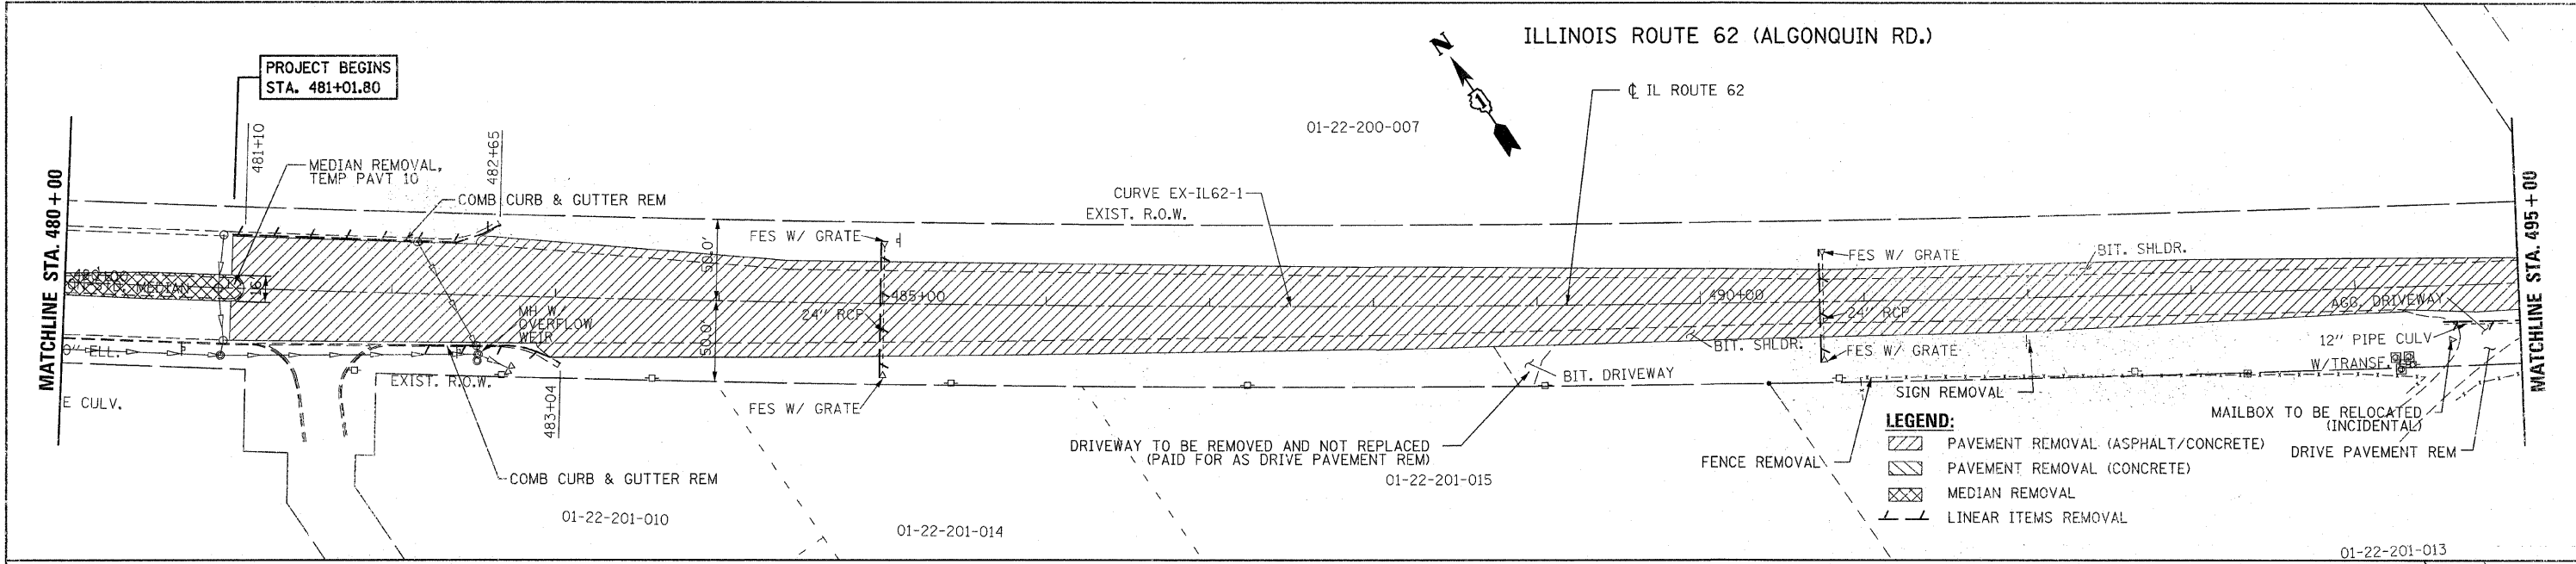

STATE OF ILLINOIS
DEPARTMENT OF TRANSPORTATION

CONTRACT NO. 60135