
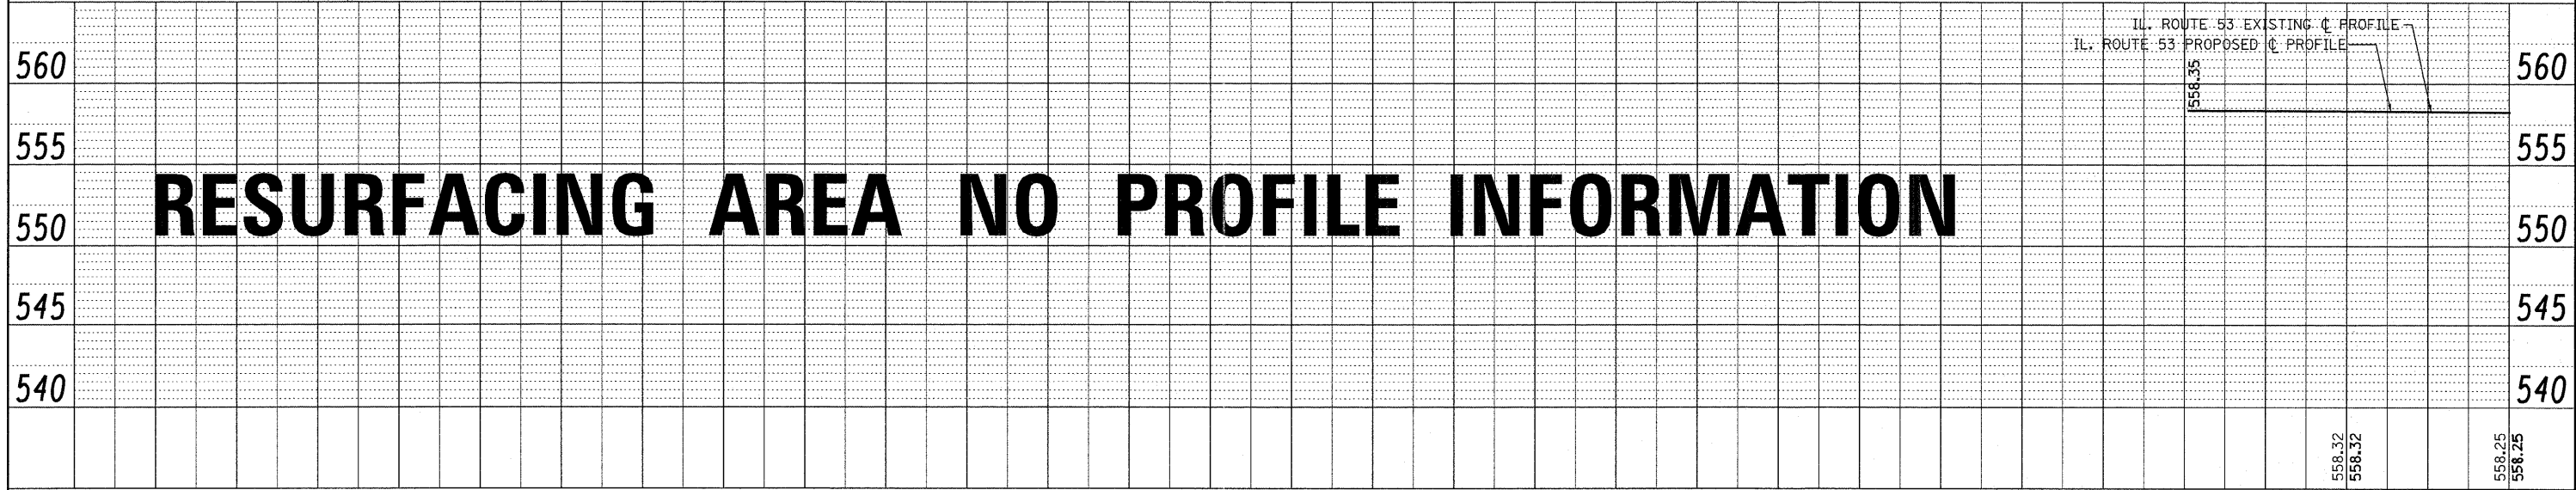
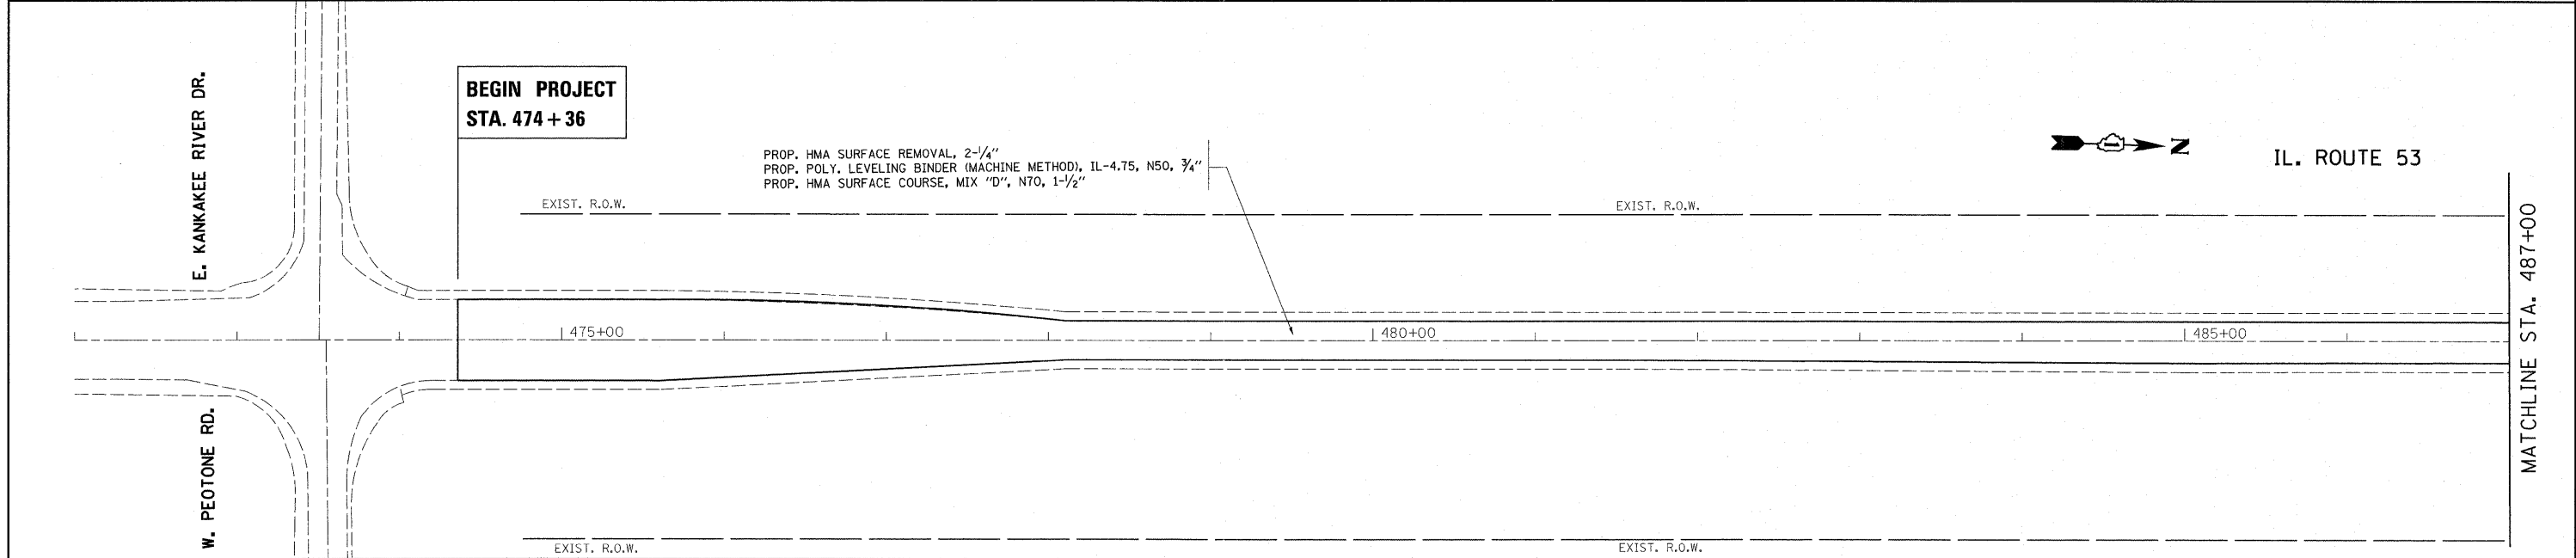


PLAN	SURVEYED	DATE
	PLOTTED	BY
	GRADES CHECKED	
	STRUCTURE NOTATIONS CHKD	
	NOTE BOOK NO.	
	CADD FILE NAME	

PROFILE	SURVEYED	DATE
	PLOTTED	BY
	GRADES CHECKED	
	STRUCTURE NOTATIONS CHKD	
	NOTE BOOK NO.	
	CADD FILE NAME	

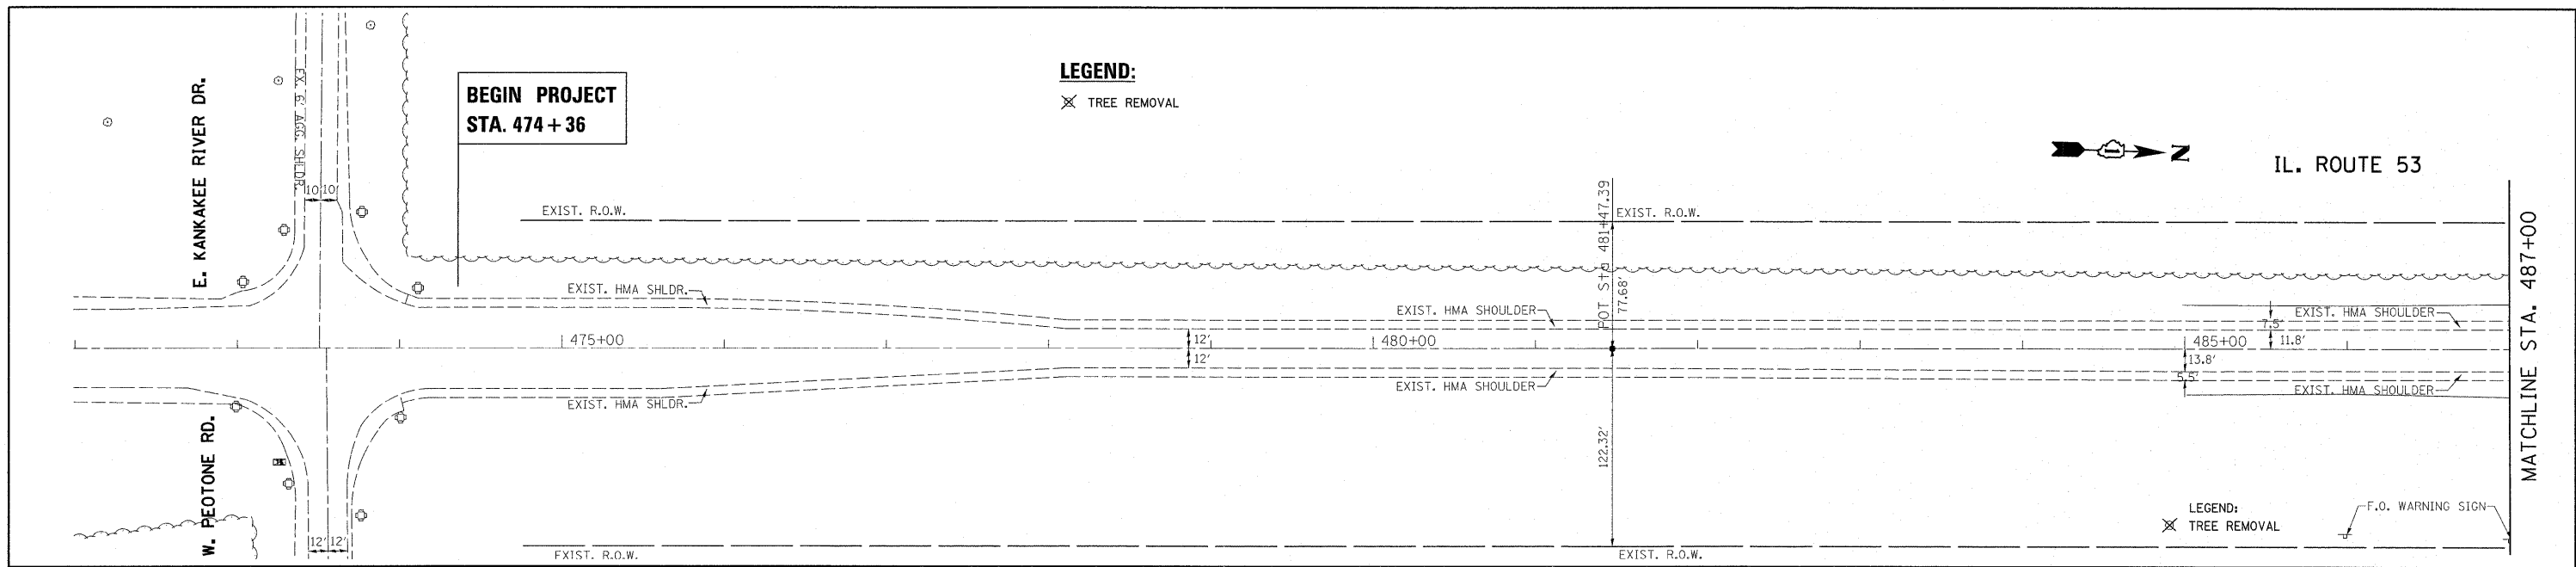

FILE NAME = P142009-sht-plnprf.dgn	USER NAME = backer.tcm	DESIGNED - DRAWN -	REVISED - REVISED -	STATE OF ILLINOIS DEPARTMENT OF TRANSPORTATION	EXISTING & PROPOSED ROADWAY PLAN AND PROFILE IL. ROUTE 53 AT RIVER ROAD			F.A.P. RTE. 846	SECTION 4-N-3	COUNTY WILL	TOTAL SHEETS 68	SHEET NO. 12
	PLOT SCALE = 50,000 / 1in.	CHECKED - DATE = 8/23/2011	REVISED - REVISED -		HOR. SCALE: 1"=50'	VER. SCALE: 1"=50'	SHEET NO. OF SHEETS	STA. 474+36.00 TO STA. 487+00.00	CONTRACT NO. 60L42		ILLINOIS FED. AID PROJECT	