


EROSION CONTROL LEGEND:

- TEMPORARY DITCH CHECK
- PERIMETER EROSION BARRIER
- ROADWAY DITCH FLOW / SWALE
- SUMMIT

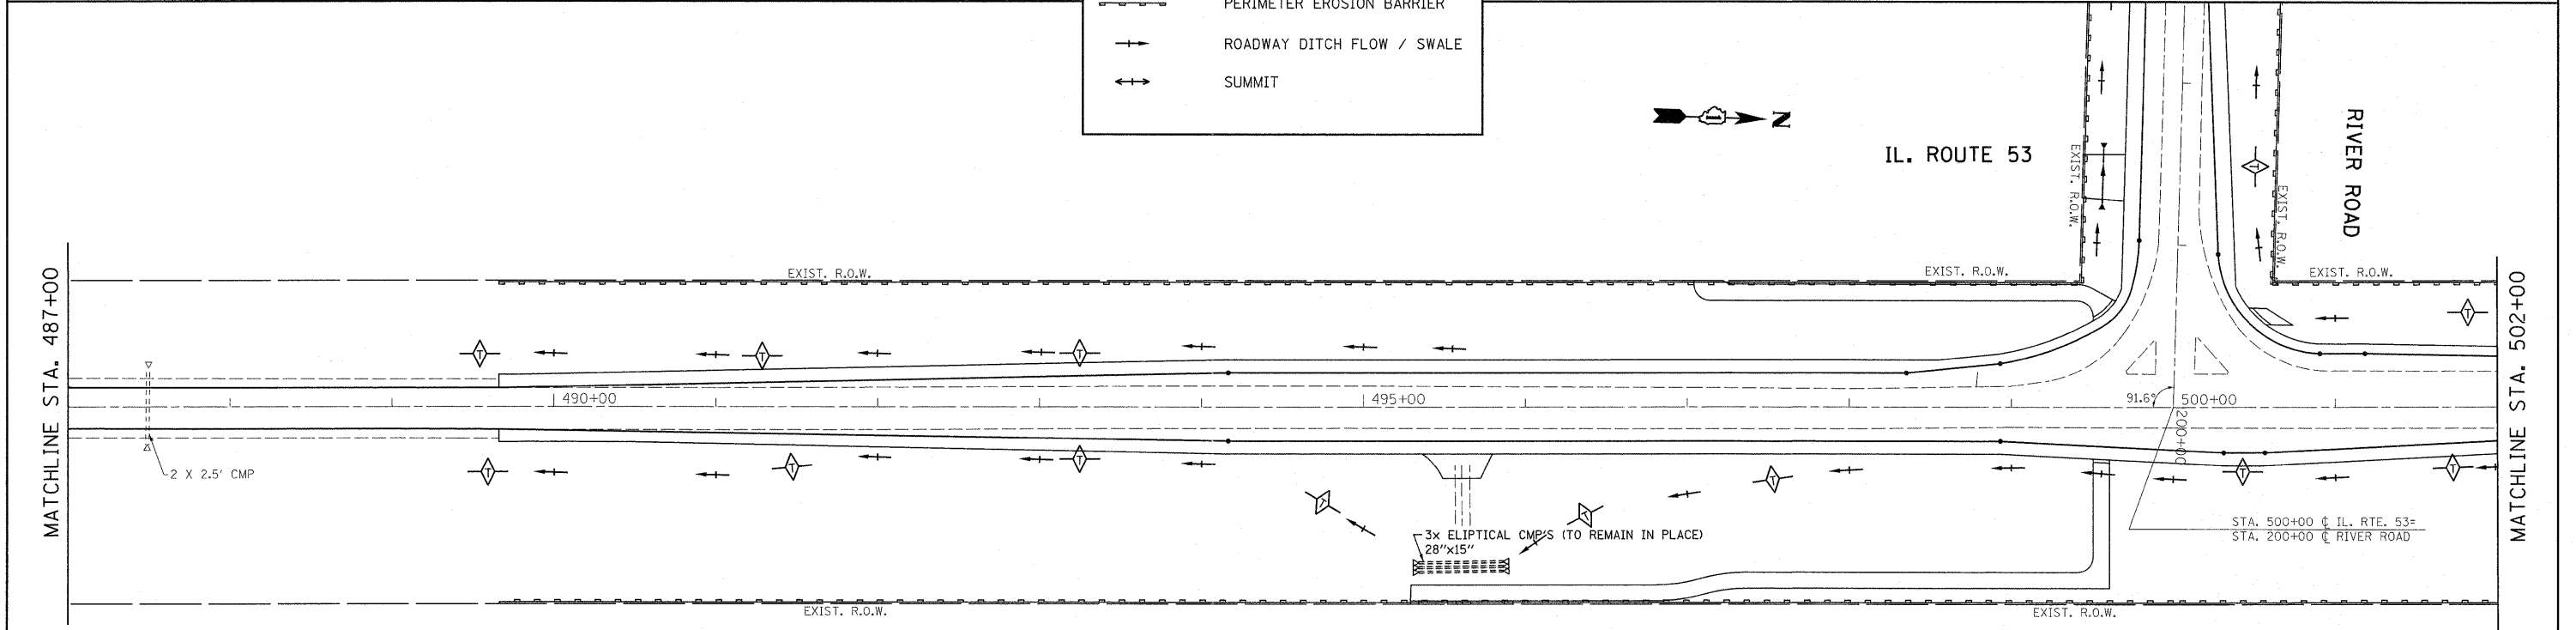

FILE NAME = P142009-shr-eros.dgn 9-13-2011	USER NAME = becker-tom	DESIGNED -	REVISED -	STATE OF ILLINOIS DEPARTMENT OF TRANSPORTATION	EROSION CONTROL PLAN IL. ROUTE 53 AT RIVER ROAD			F.A.P. RTE. 846	SECTION 4-N-3	COUNTY WILL	TOTAL SHEETS 68	SHEET NO. 17
	PLOT SCALE = 50.0000' / 1" =	CHECKED -	REVISED -		SCALE: 1" = 50'			SHEET NO. OF SHEETS STA. 474+36.00 TO STA. 502+00.00			CONTRACT NO. 60L42	
	PLOT DATE = 9/12/2011	DATE -	REVISED -		ILLINOIS FED. AID PROJECT							