 

 
 
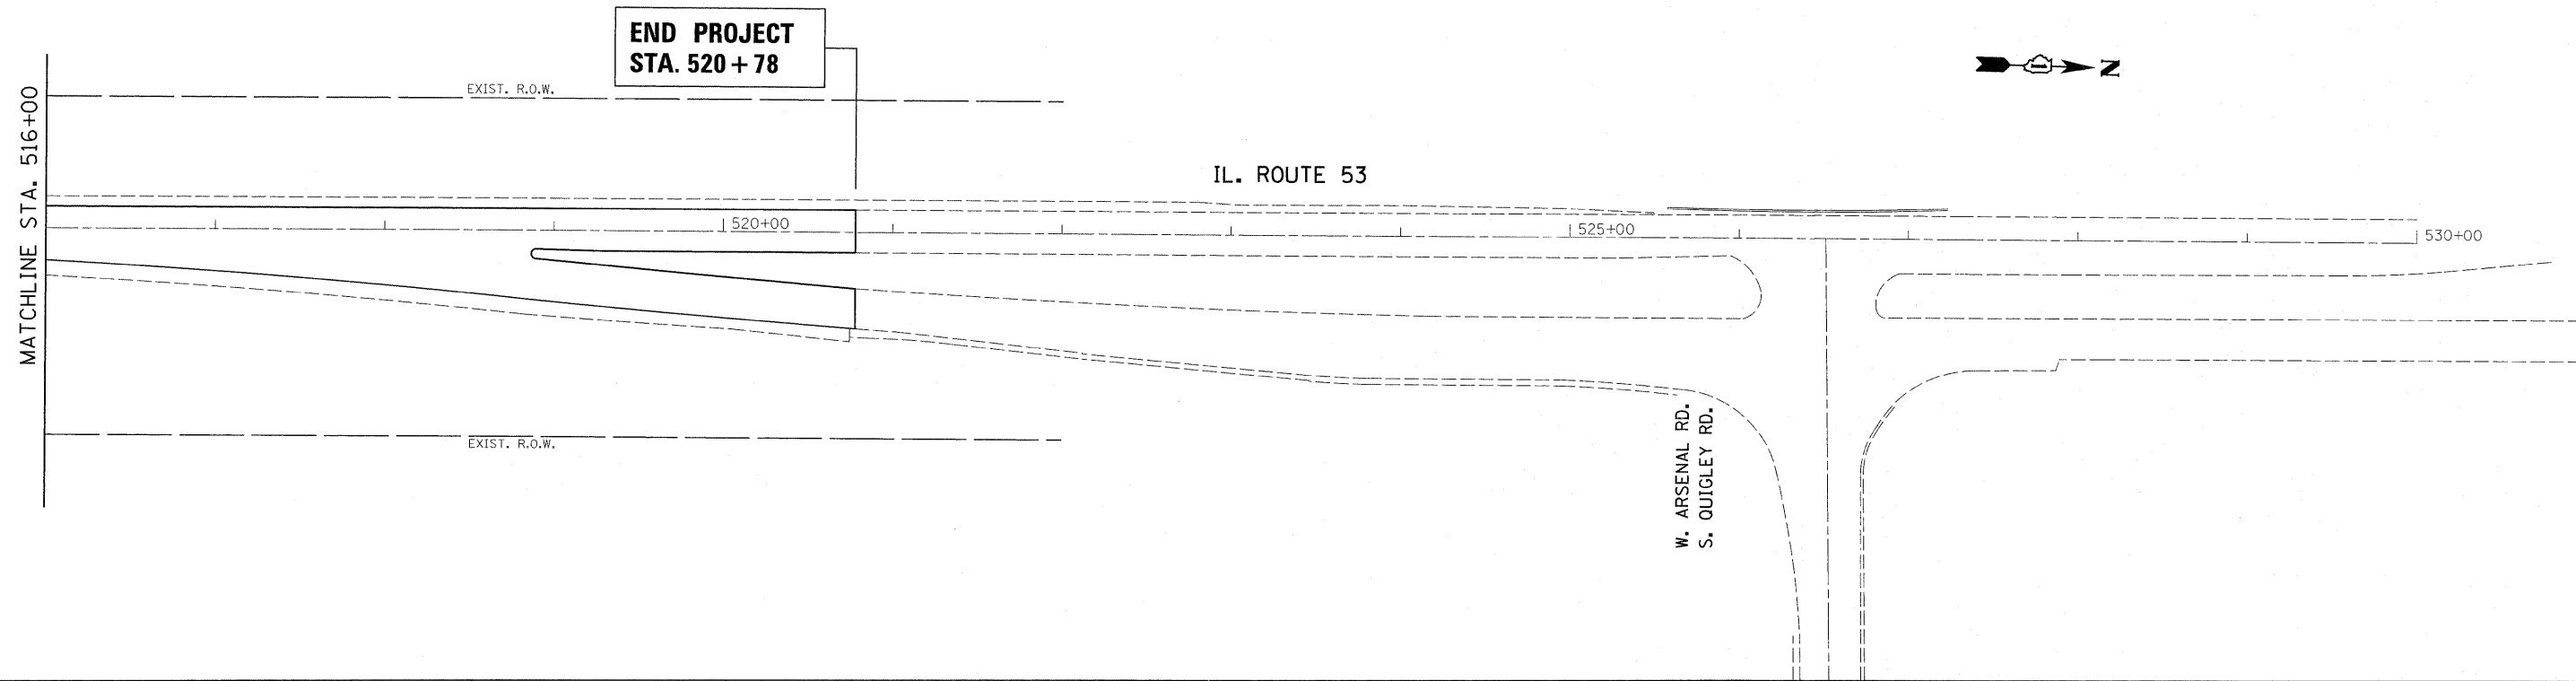


EROSION CONTROL LEGEND:

-  TEMPORARY DITCH CHECK
-  PERIMETER EROSION BARRIER
-  ROADWAY DITCH FLOW / SWALE
-  SUMMIT



FILE NAME = P142009-shr-eros.dgn
9-13-2011

USER NAME = becker.tcm
DESIGNED -
DRAWN -
PLOT SCALE = 50.0000' / 1" =
CHECKED -
PLOT DATE = 9/12/2011
DATE -

REVISED -
REVISED -
REVISED -
REVISED -

**STATE OF ILLINOIS
DEPARTMENT OF TRANSPORTATION**

**EROSION CONTROL PLAN
IL. ROUTE 53 AT RIVER ROAD**
SCALE: 1" = 50'
SHEET NO. OF SHEETS STA. 502+00.00 TO STA. 520+78.00

F.A.P. RTE.	SECTION	COUNTY	TOTAL SHEETS	SHEET NO.
846	4-N-3	WILL	68	18
CONTRACT NO. 60L42			ILLINOIS FED. AID PROJECT	