


BOTTOM CHORD FRAMING PLAN

L0 - L10 : Floor Beam and Panel Point Numbers
 ① - ⑧ : Stringer Numbers
 A - J : Cantilever Railing Bracket

LEGEND:

CUS - Caulk Uphill Side
 (Typ. Panel Points 3, 5, 7)
 See Caulking Detail on sheet S-14
 SBR - Sidewalk Bracket Repair
 See Sheet S-15 for locations and details

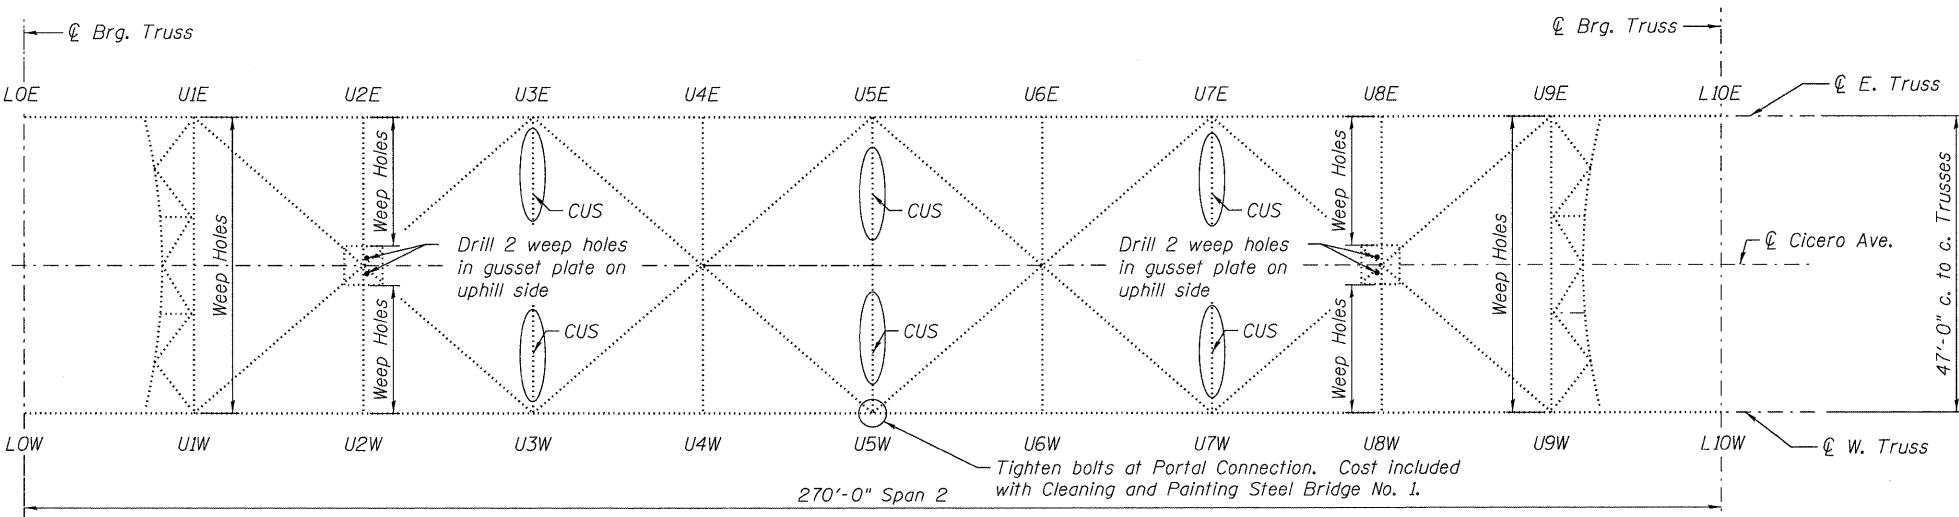

TOP CHORD FRAMING PLAN

Note: See Weep Hole Details on sheet S-13

N:\PROJECTS\03398\00\Design\Structure\1\CAD\03398\00_09 Framing Plan.dgn

<p>Clorba Group, Inc. CONSULTING ENGINEERS 1001 North Commonwealth Avenue Suite 402, Chicago, Illinois 60656 Tel: 773.778.4000 Fax: 773.778.4014 Email: clorba@clorba.com</p>	USER NAME = akhan	DESIGNED - BWS	REVISED -	STATE OF ILLINOIS DEPARTMENT OF TRANSPORTATION	FRAMING PLAN STRUCTURE NO. 016-0421 SHEET NO. S-9 OF S-27 SHEETS	F.A.P. RTE. 350	SECTION 3068 A-B-R-1	COUNTY COOK	TOTAL SHEETS 57	SHEET NO. 32
	PLOT SCALE = 1/8" = 1' / 1/4"	CHECKED - DL	REVISED -			CONTRACT NO. 60N88				
	PLOT DATE = 9/9/2011	DRAWN - LVH	REVISED -			ILLINOIS FED. AID PROJECT				