
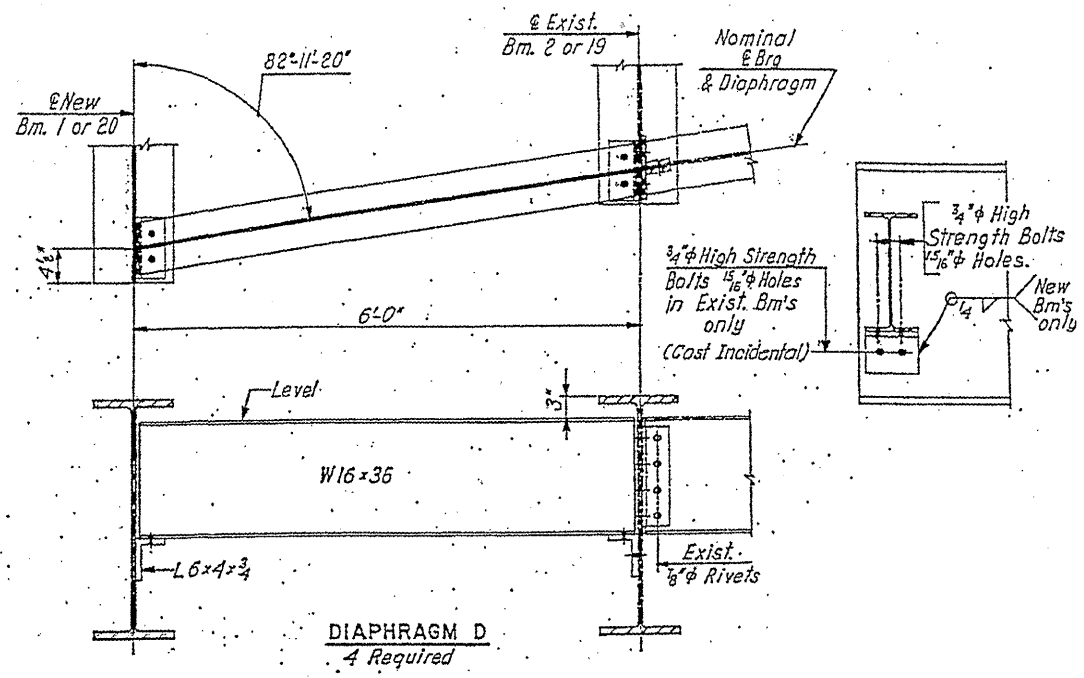


ROUTE FAI 290	SECTION 2011-047-BP	COUNTY COOK	TOTAL SHEETS 31	SHEET NUMBER 15
------------------	------------------------	----------------	--------------------	--------------------

CONTRACT NO. 60P57

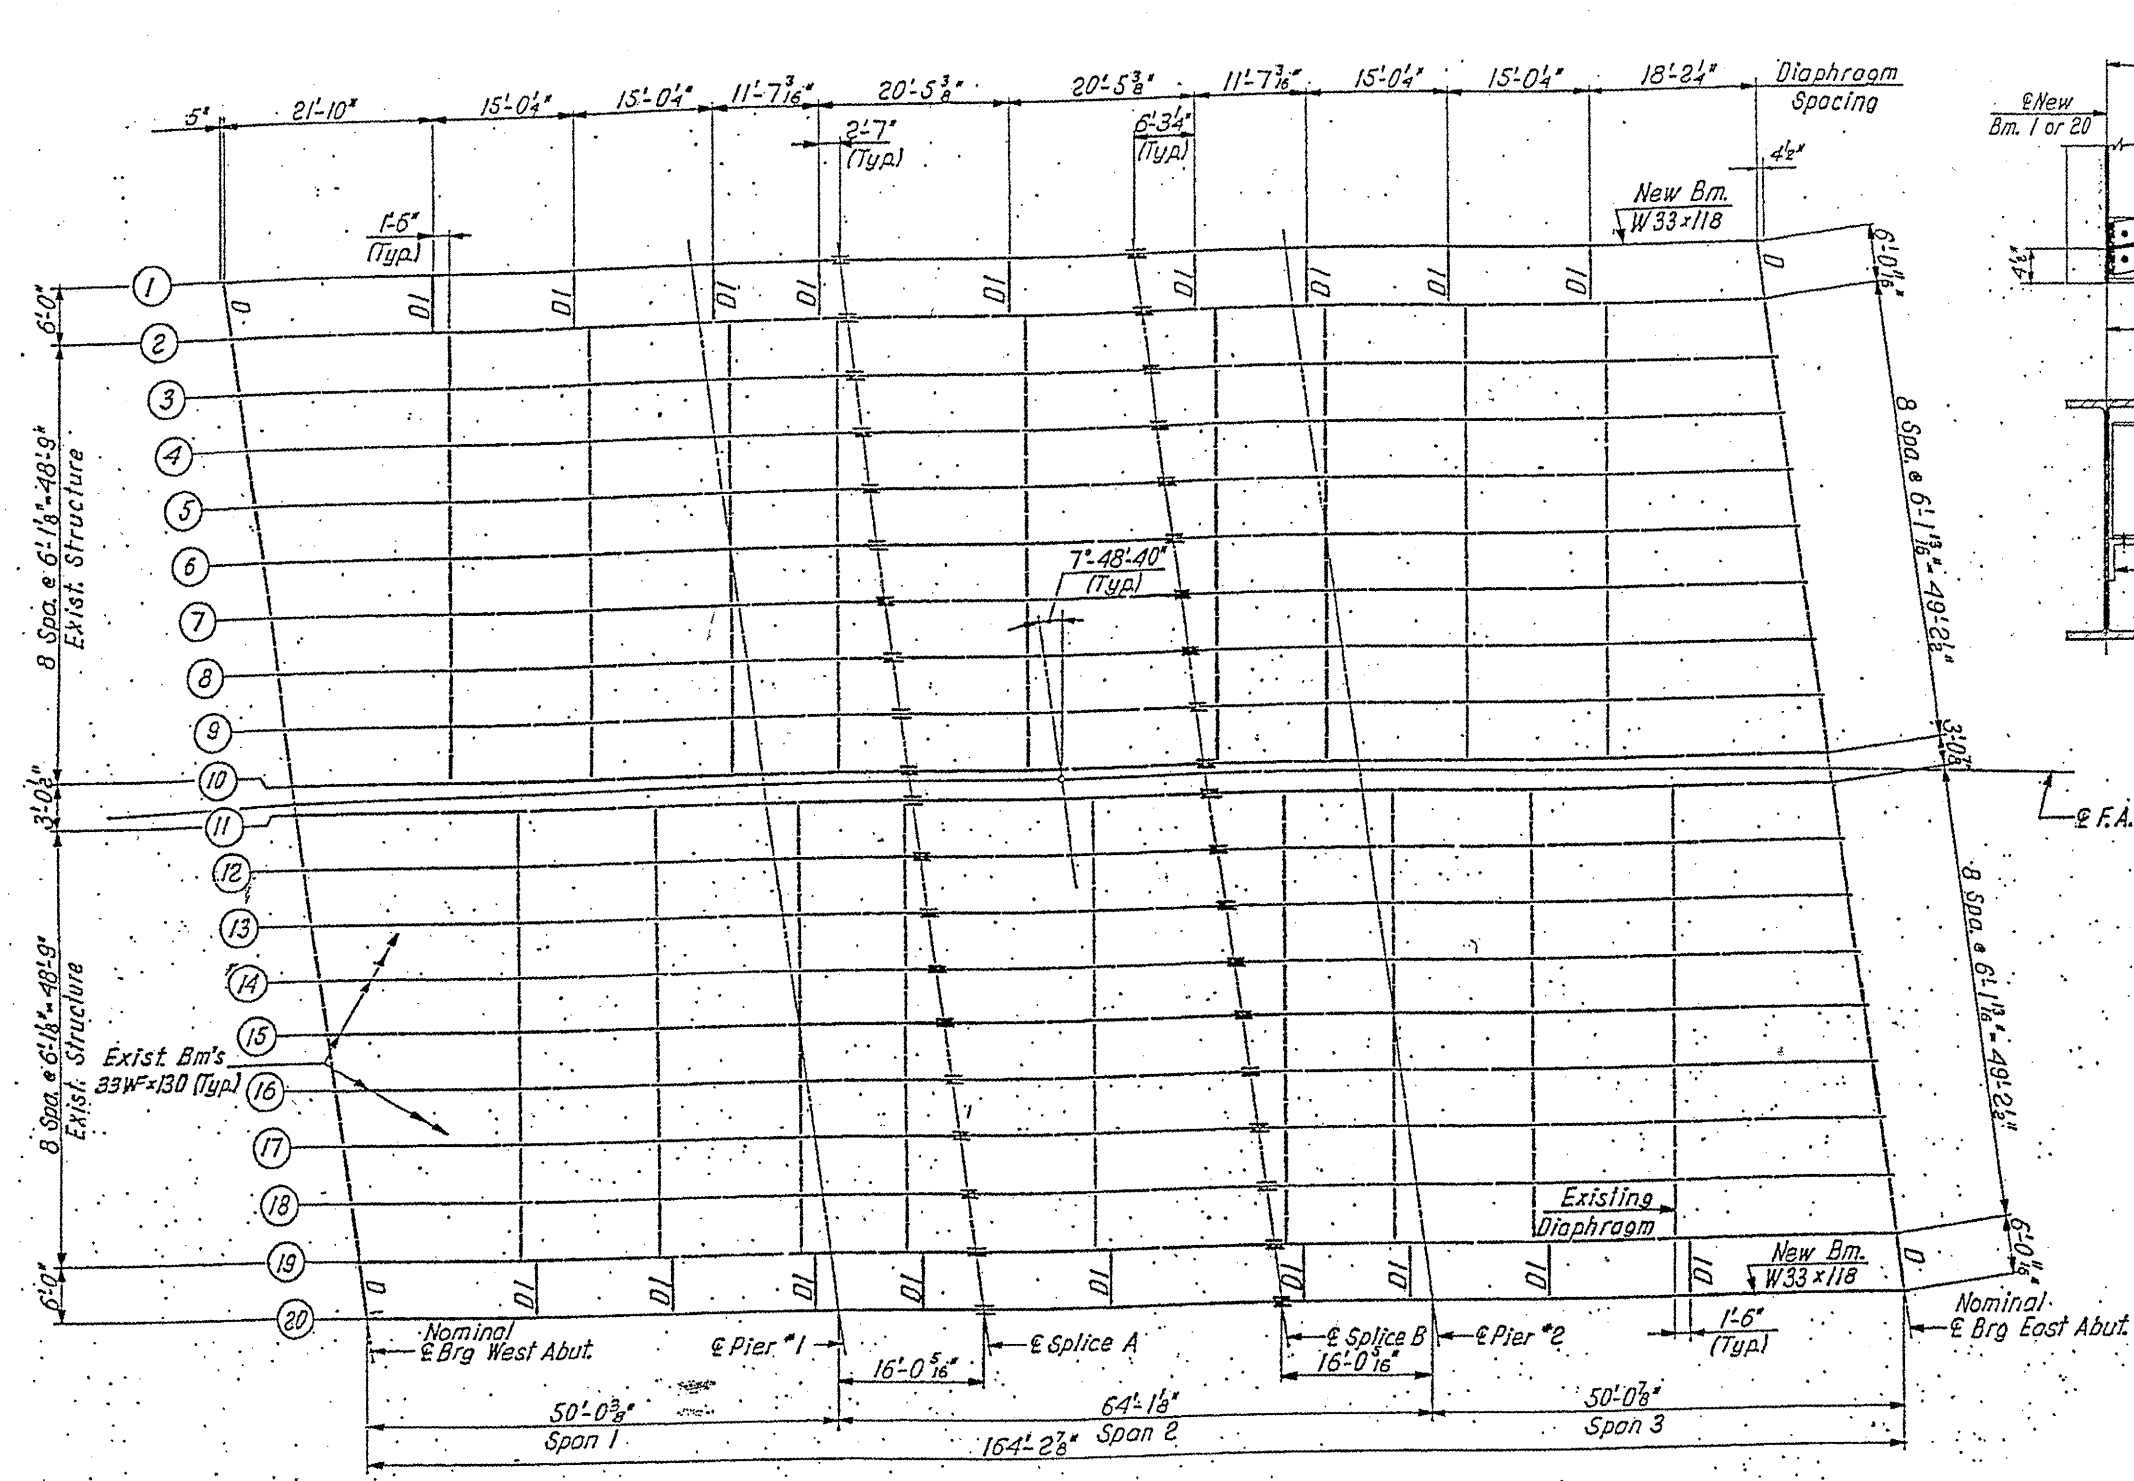

EXISTING DIAPHRAGMS ARE W16X36

FOR INFORMATION ONLY

SHEET 2 OF 3

FRAMING PLAN

ILLINOIS DEPARTMENT OF
TRANSPORTATION

EXISTING BRIDGE PLAN
SN 016-0086 (BRIDGE 3)