



ROUTE FAI 290	SECTION 2011-047-BP	COUNTY COOK	TOTAL SHEETS 31	SHEET NUMBER 18
------------------	------------------------	----------------	--------------------	--------------------

CONTRACT NO. 60P57

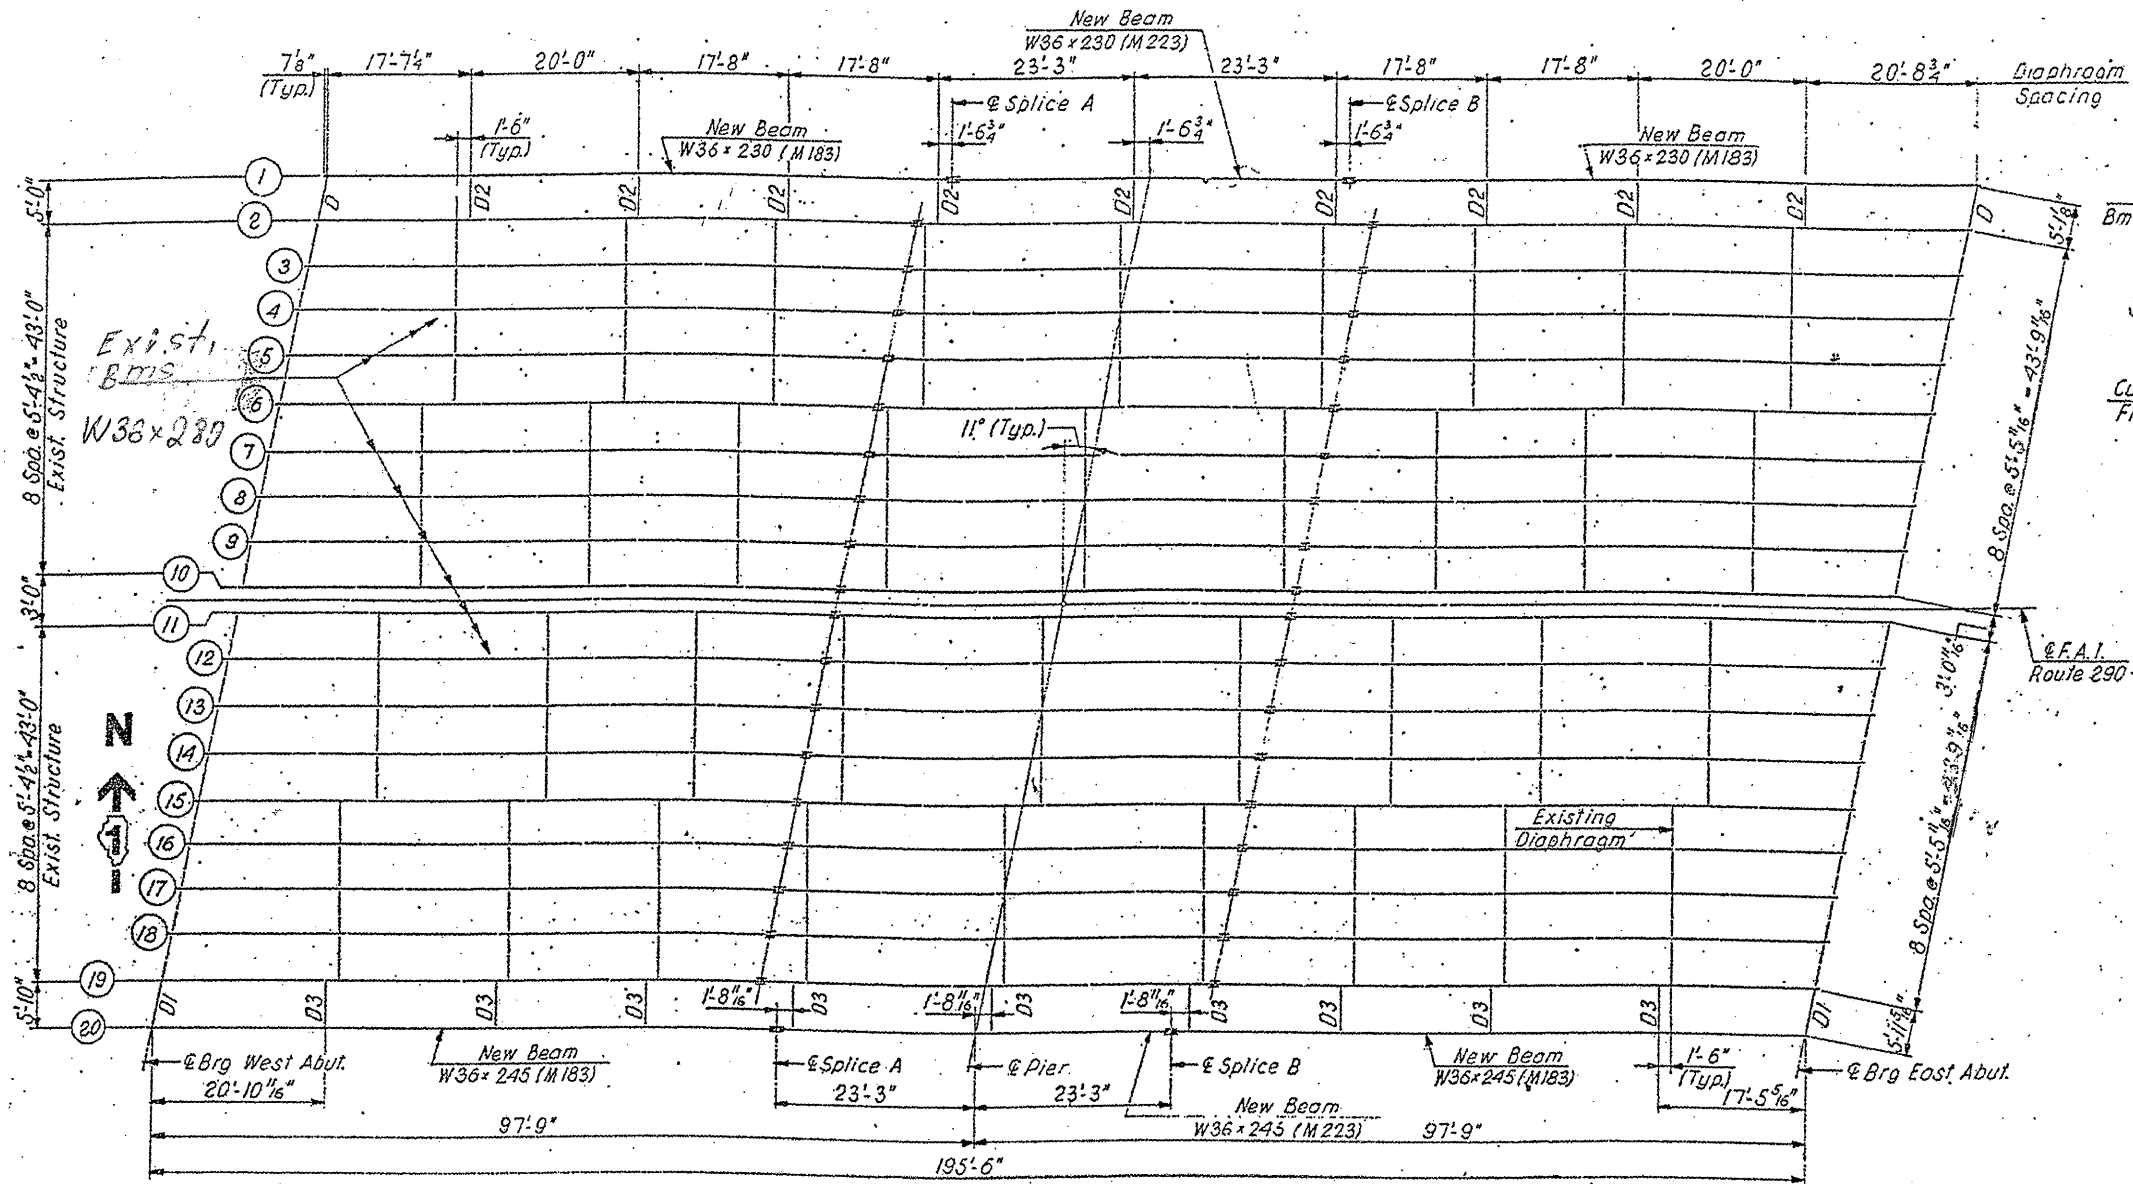

FRAMING PLAN

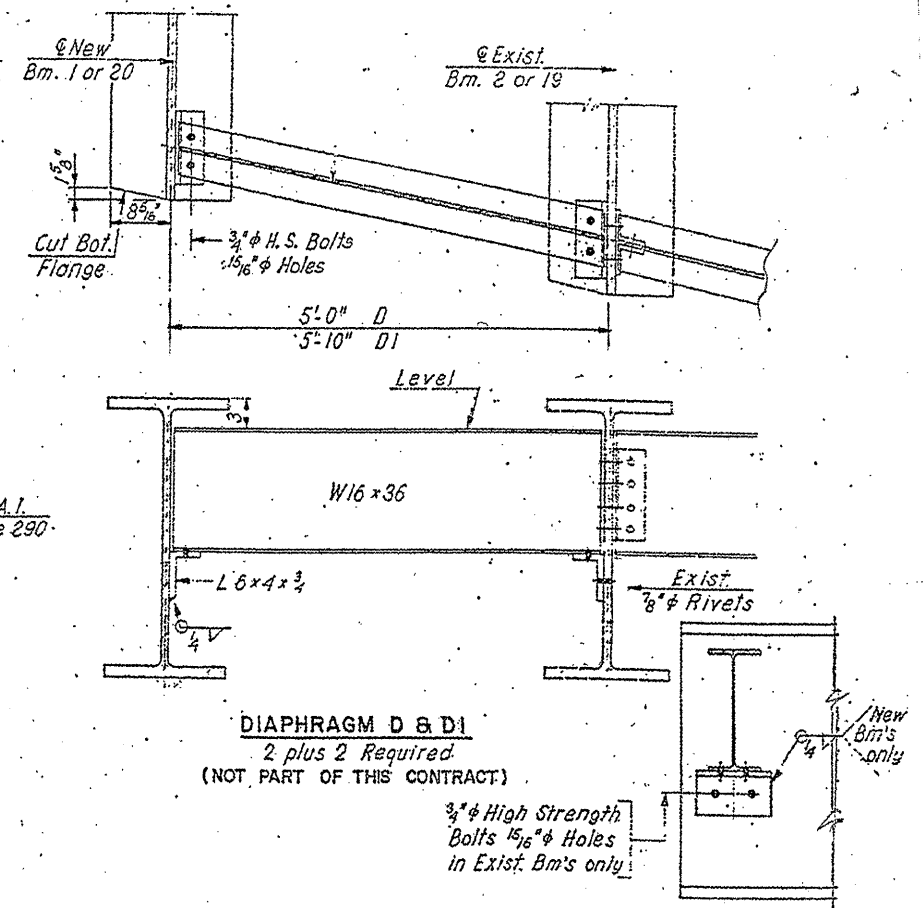

FOR INFORMATION ONLY

EXISTING DIAPHRAGMS ARE W16X36

SHEET 2 OF 4

ILLINOIS DEPARTMENT OF
TRANSPORTATION

EXISTING BRIDGE PLAN
SN 016-0090 (BRIDGE 4)