
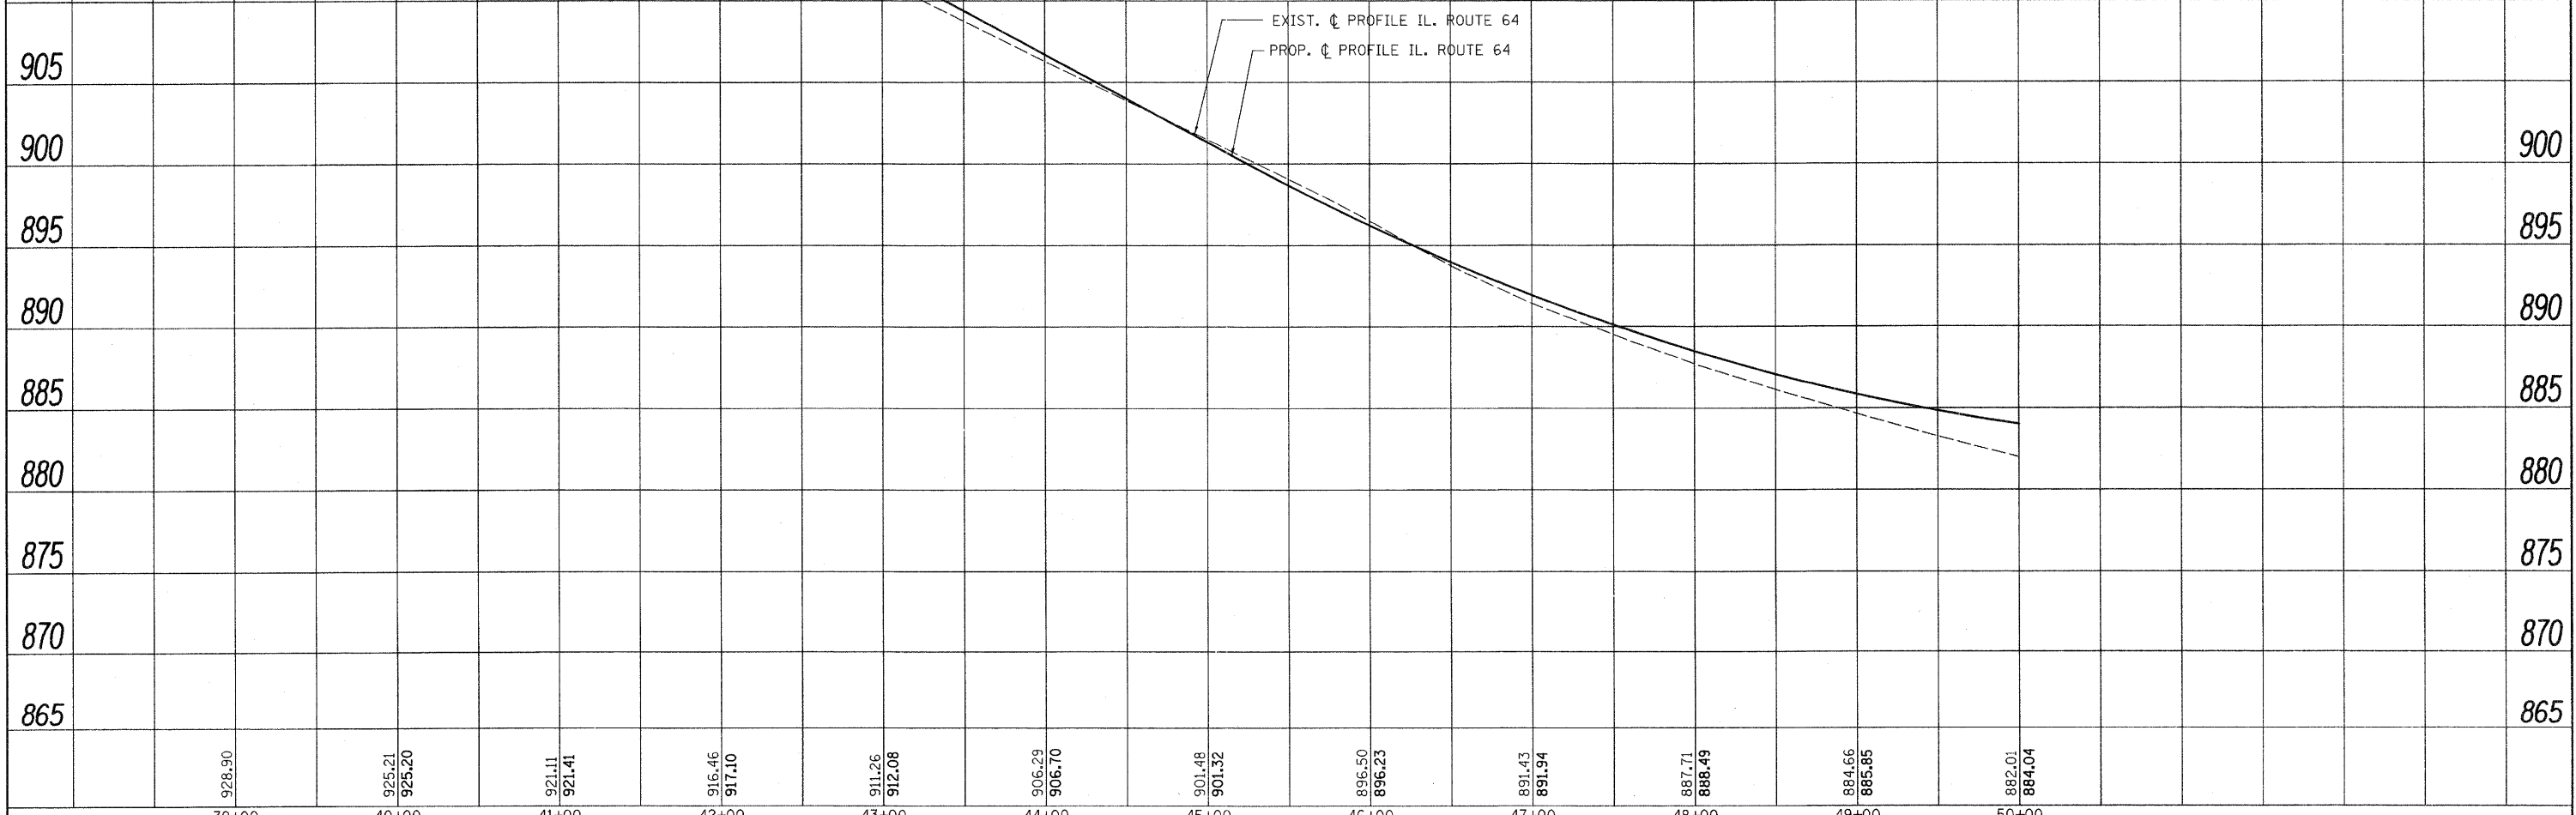


PLAN	SUBMITTED	BY	DATE
NOTE BOOK NO.	DESIGNED		
	DRAWN		
	CHECKED		
	DATE		

PROFILE	SUBMITTED	BY	DATE
NOTE BOOK NO.	DESIGNED		
	DRAWN		
	CHECKED		
	DATE		

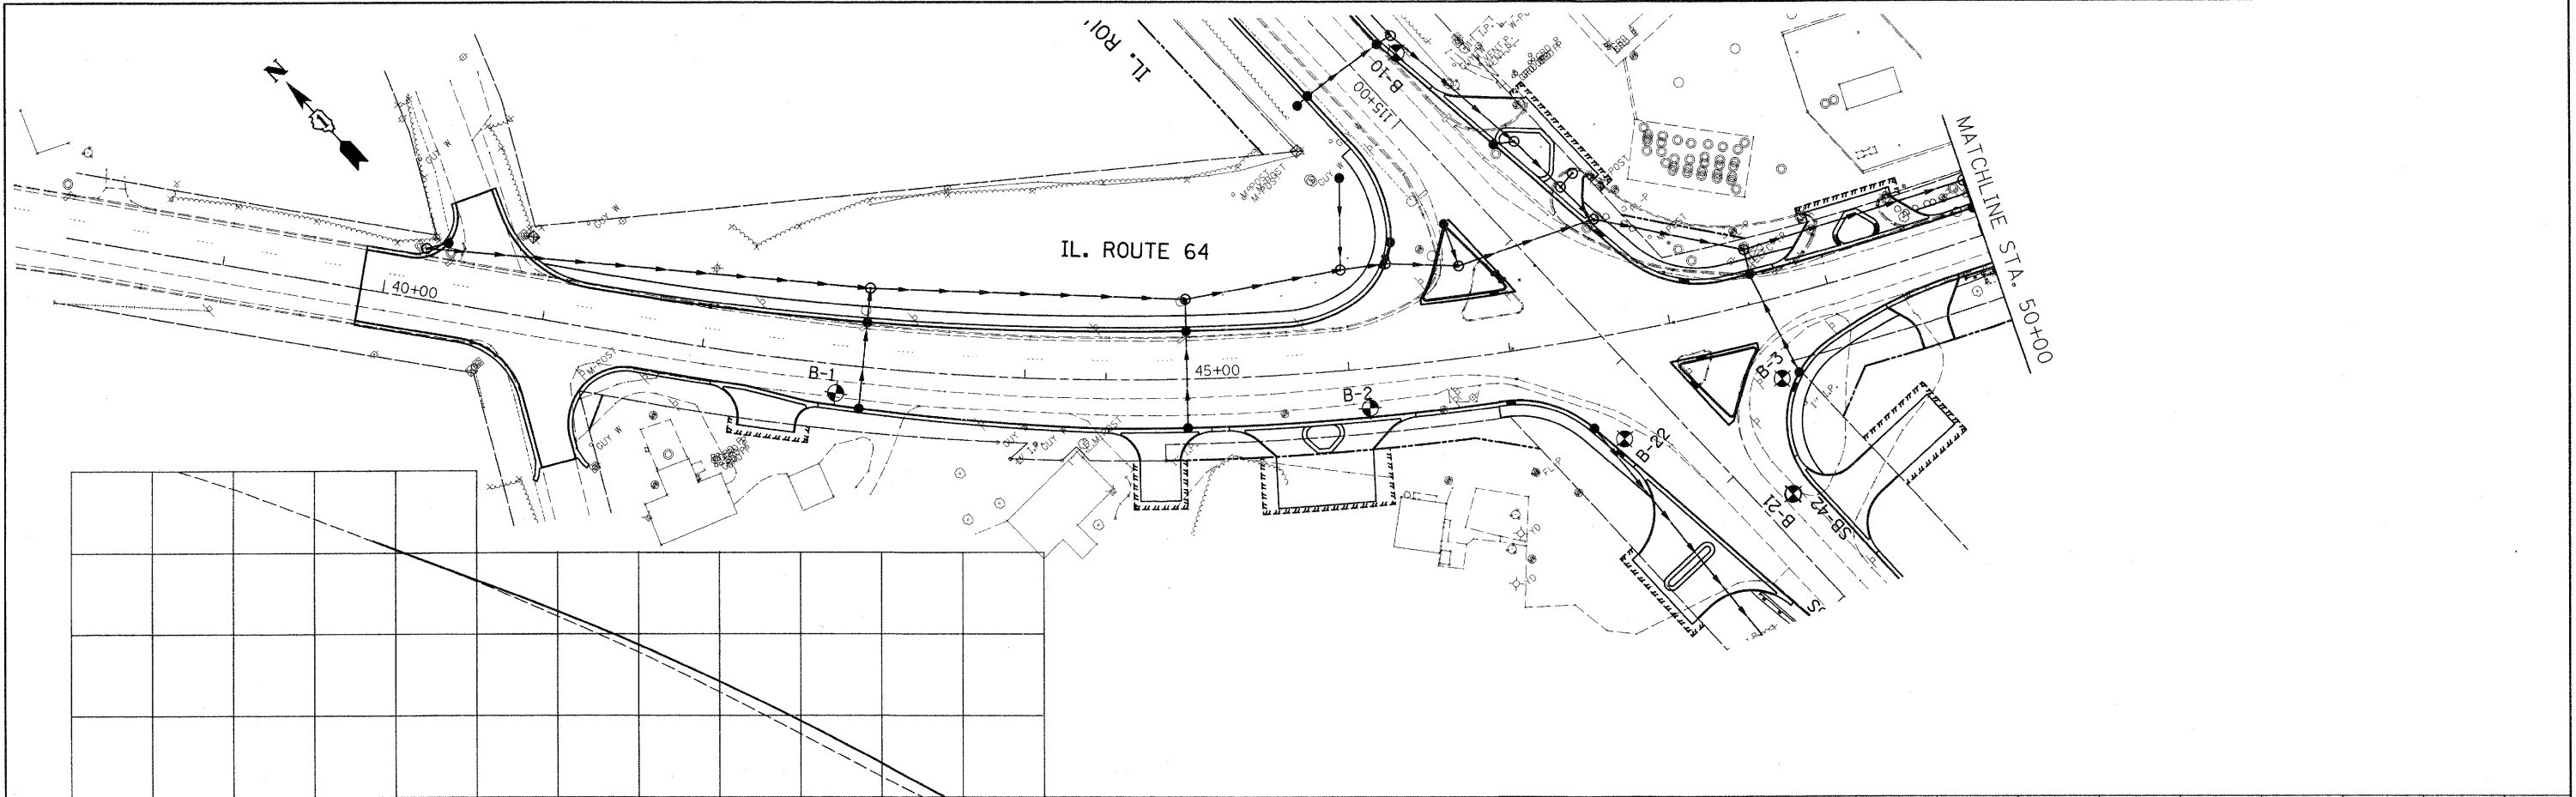

FILE NAME =	USER NAME = lszekrf	DESIGNED -	REVISED -	STATE OF ILLINOIS DEPARTMENT OF TRANSPORTATION	IL. ROUTE 64 LEFT SIDE SOILS PLAN AND PROFILE		F.A.P. RTE.	SECTION	COUNTY	TOTAL SHEETS	SHEET NO.	
cr:\p\3\2\25592\013200\00190427.dwg	1-sht-soil-LT.dgn	DRAWN -	REVISED -		SCALE:	SHEET NO. 2 OF 8 SHEETS	STA.	307	126N-1	KANE	156	28
	PLOT SCALE = 50.0000' / IN.	CHECKED -	REVISED -				TO STA.					
	PLOT DATE = 4/19/2011	DATE -	REVISED -									

ILLINOIS FED. AID PROJECT
CONTRACT NO. 62278