
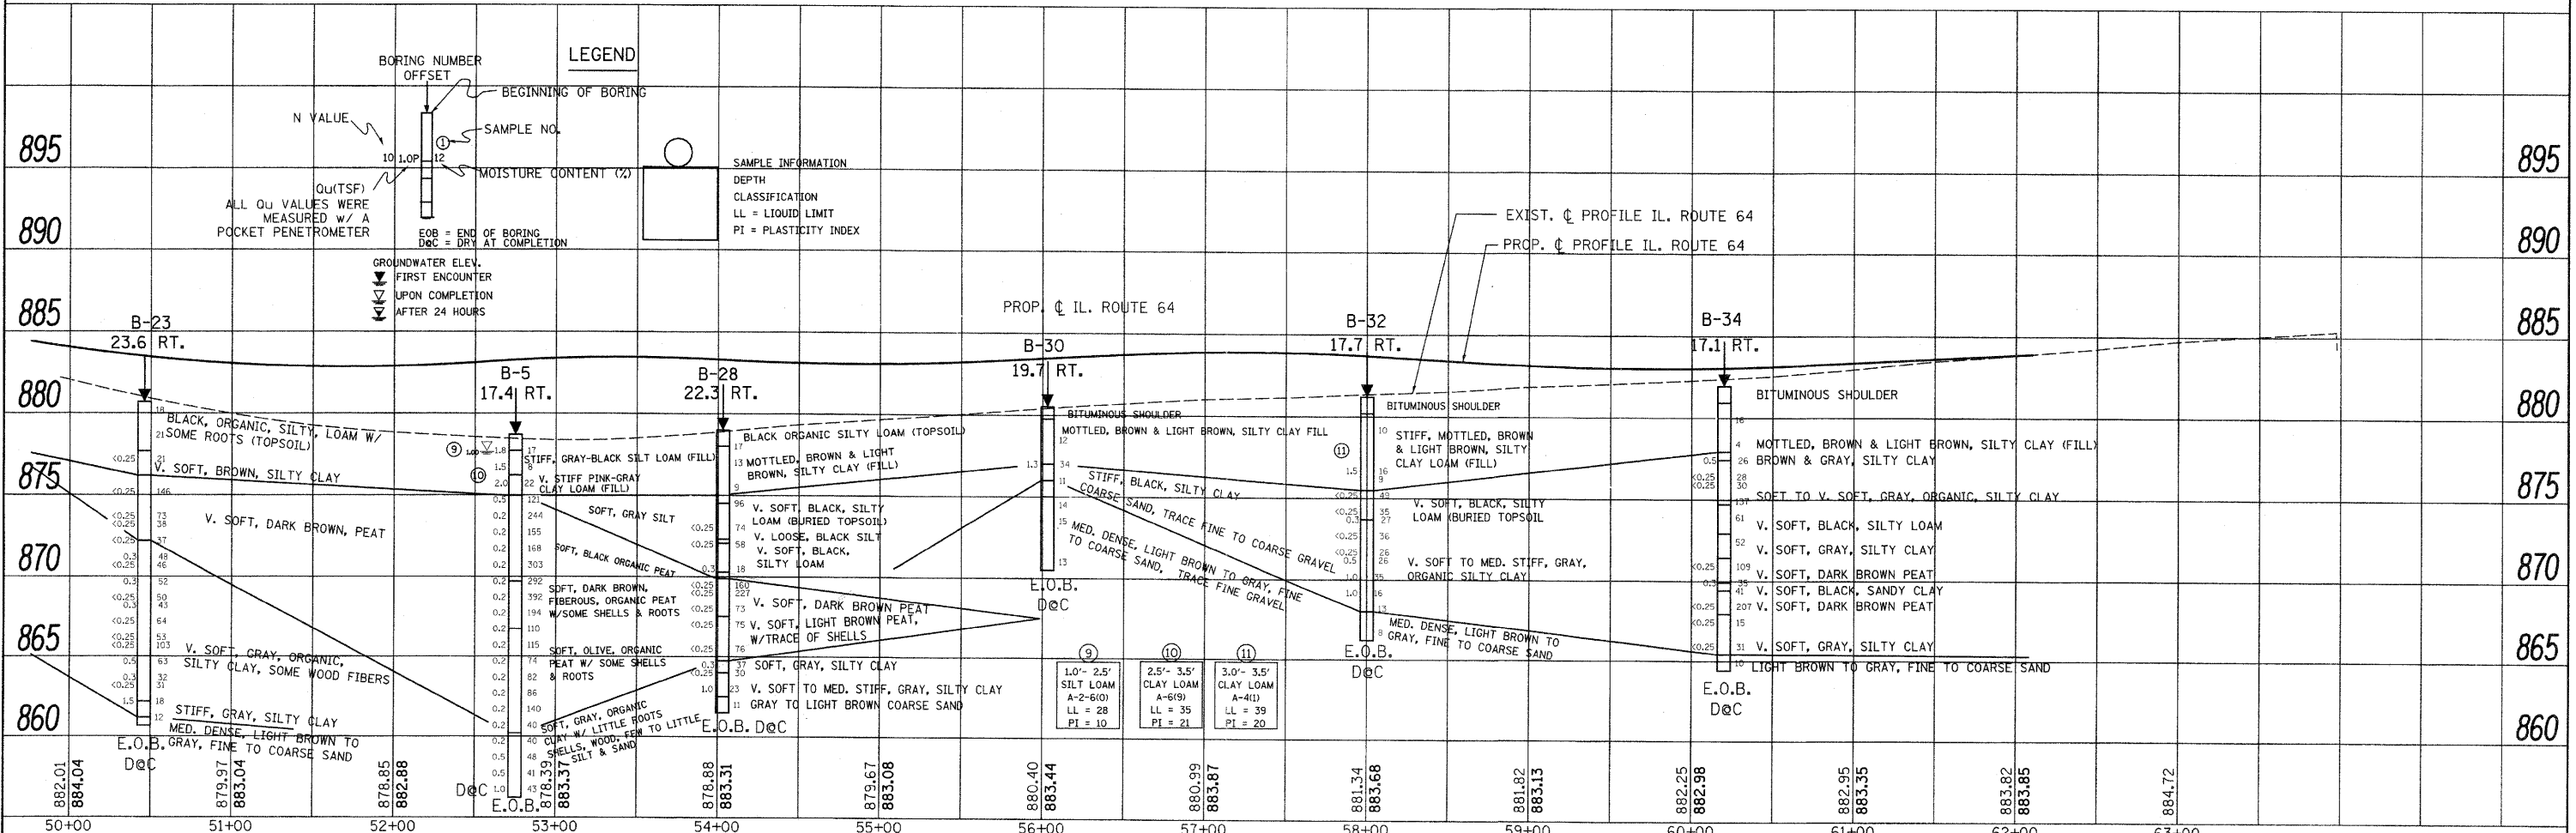


PLAN	NO.	BY	DATE
SURVEYED			
NOTED			
ALIGNED			
CHECKED			
FILE NAME			

PROFILE	NO.	BY	DATE
NOTED			
CHECKED			
FILE NAME			

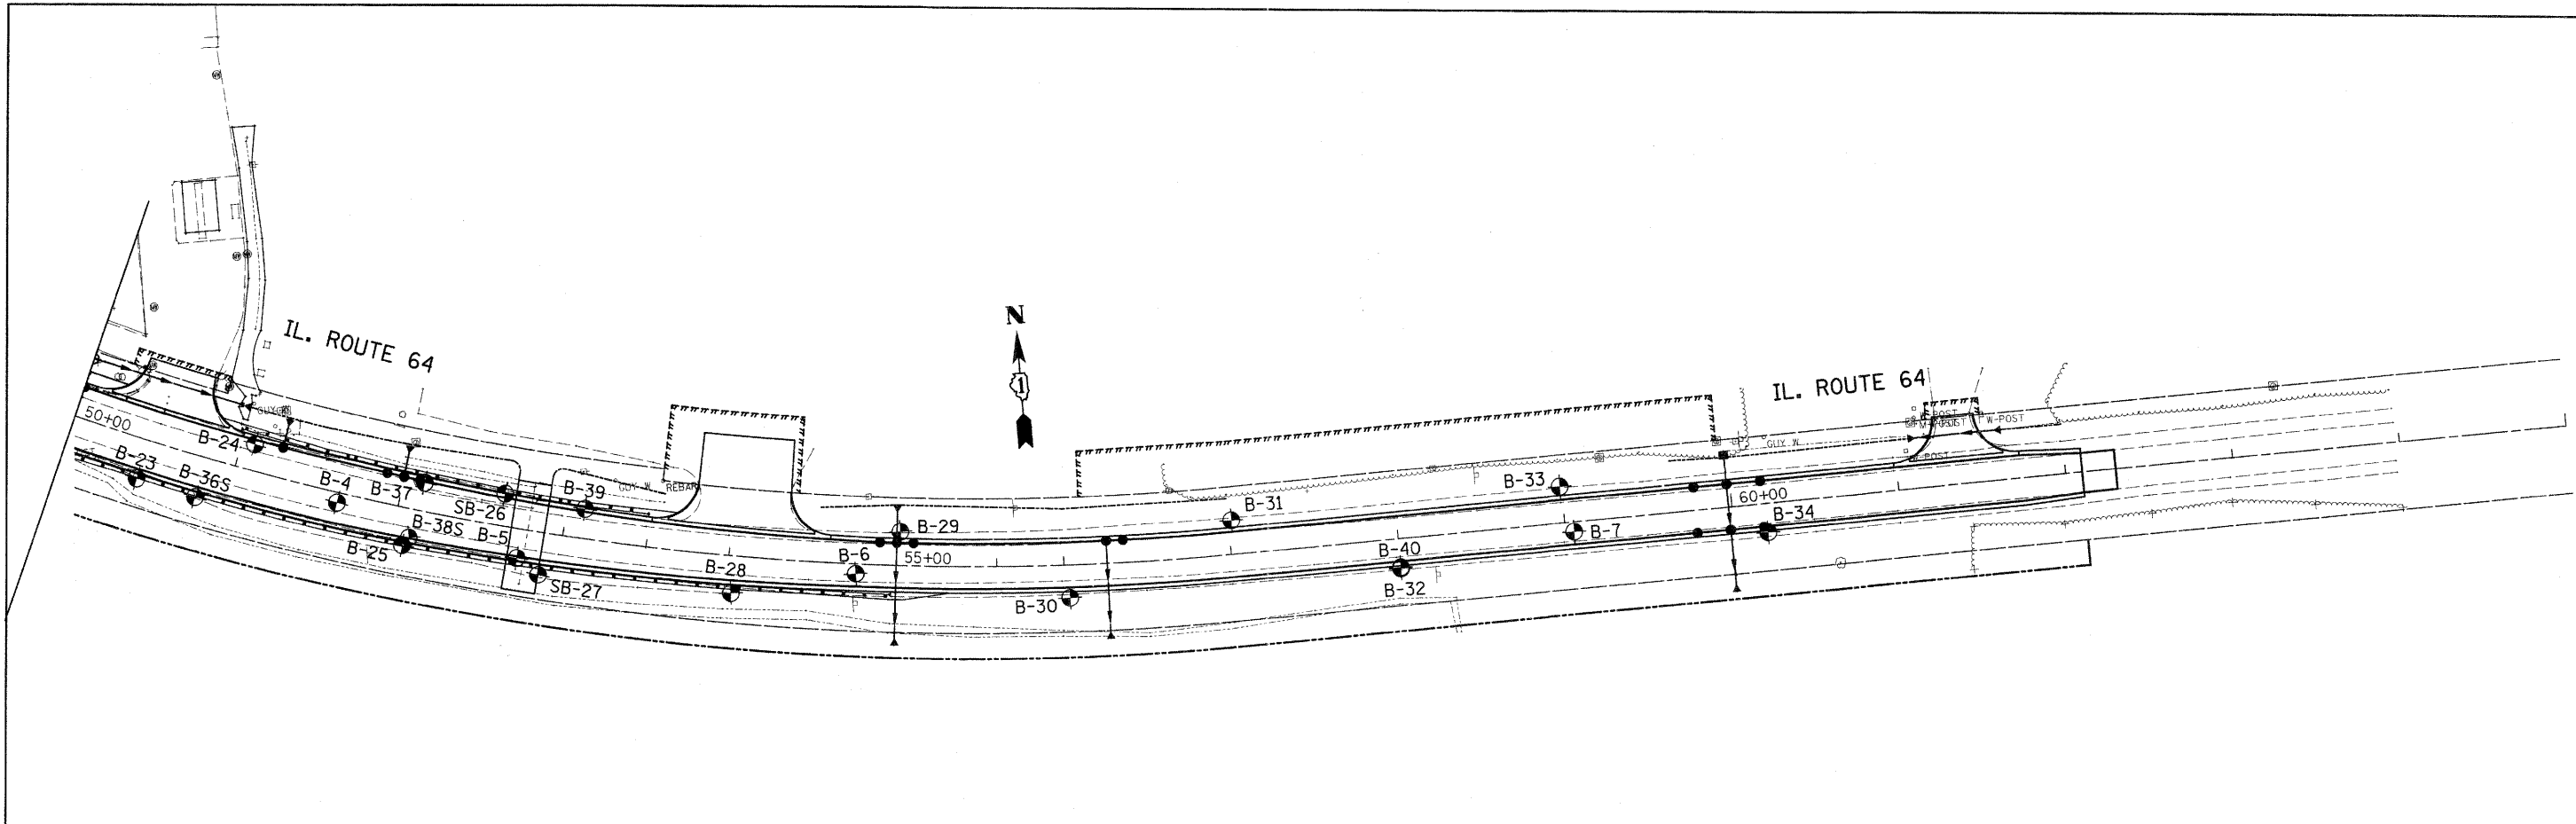

FILE NAME =	USER NAME = lszekrf	DESIGNED -	REVISED -	STATE OF ILLINOIS DEPARTMENT OF TRANSPORTATION	IL. ROUTE 64 RT. SIDE SOILS PLAN AND PROFILE	F.A.P. RTE.	SECTION	COUNTY	TOTAL SHEETS	SHEET NO.
ct:\pw_work\psidot\lszekrf\d8265927\0132681-shs-rt.dgn		DRAWN -	REVISED -			307	126N-1	KANE	156	29
PLOT SCALE = 50.0000' / IN.		CHECKED -	REVISED -			CONTRACT NO. 62278				
PLOT DATE = 4/19/2011		DATE -	REVISED -			ILLINOIS FED. AID PROJECT				