
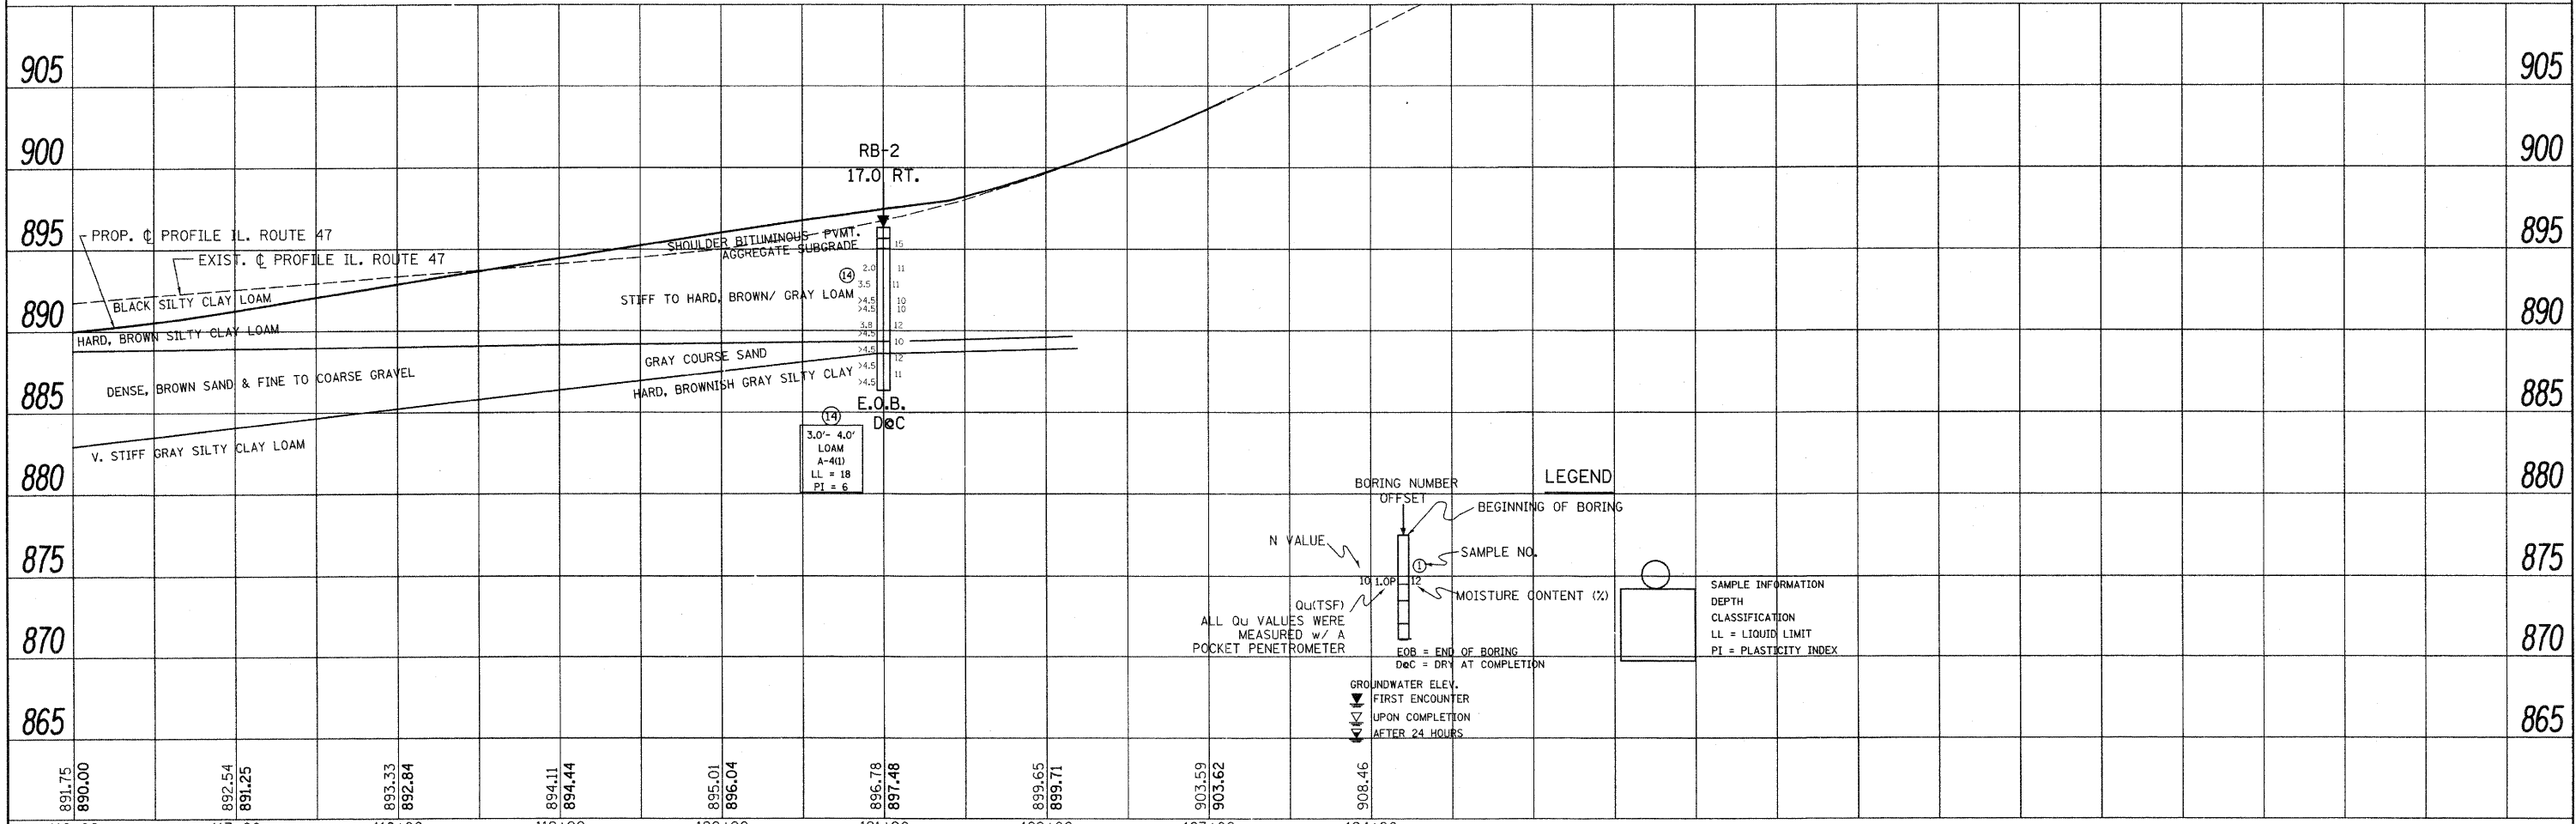


DATE	
BY	
SURVEYED	
ALIGNED	
CHECKED	
RT. OF WAY	
CHECKED	
NO. OF	
FILE	
NO.	

DATE	
BY	
SURVEYED	
CHECKED	
NO. OF	
FILE	
NO.	

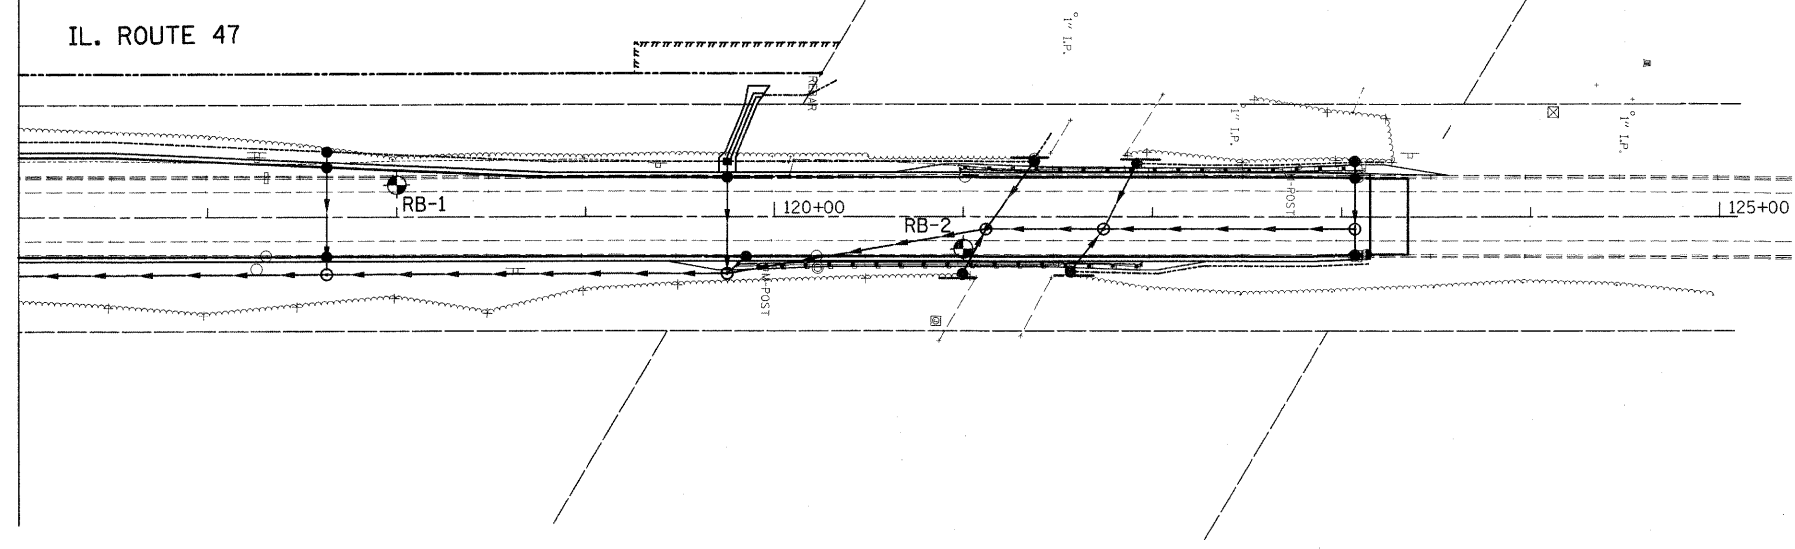

FILE NAME =	USER NAME = lszkrf	DESIGNED -	REVISED -	<b>STATE OF ILLINOIS DEPARTMENT OF TRANSPORTATION</b>	<b>IL. ROUTE 47 RT. SIDE SOILS PLAN AND PROFILE</b>	F.A.P. RTE.	SECTION	COUNTY	TOTAL SHEETS	SHEET NO.	
116+00	117+00	DRAWN -	REVISED -			307	126N-1	KANE	156	31	
118+00	119+00	CHECKED -	REVISED -			CONTRACT NO. 62278					
120+00	121+00	DATE -	REVISED -			[ILLINOIS] FED. AID PROJECT					