
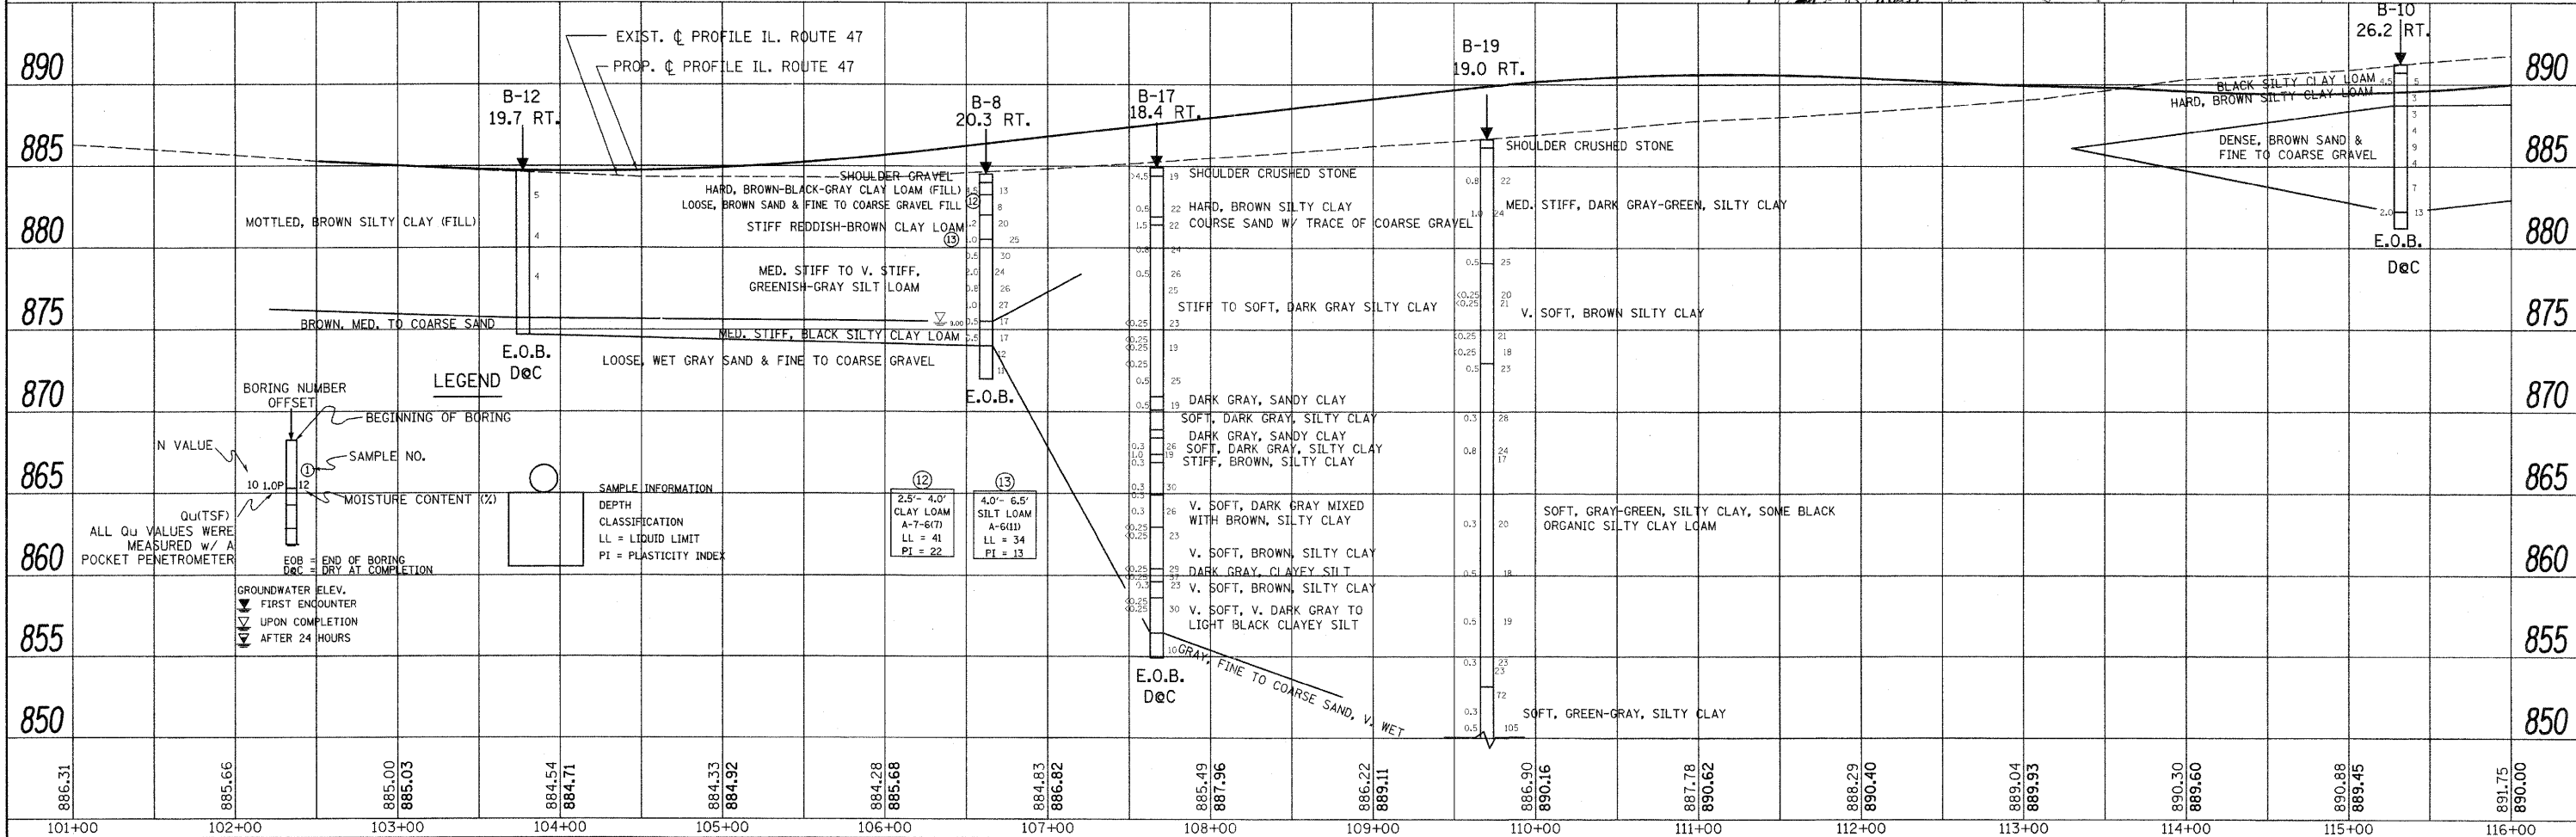


DATE	
BY	
REVISIONS	
NO.	
DATE	
BY	
REVISIONS	
NO.	
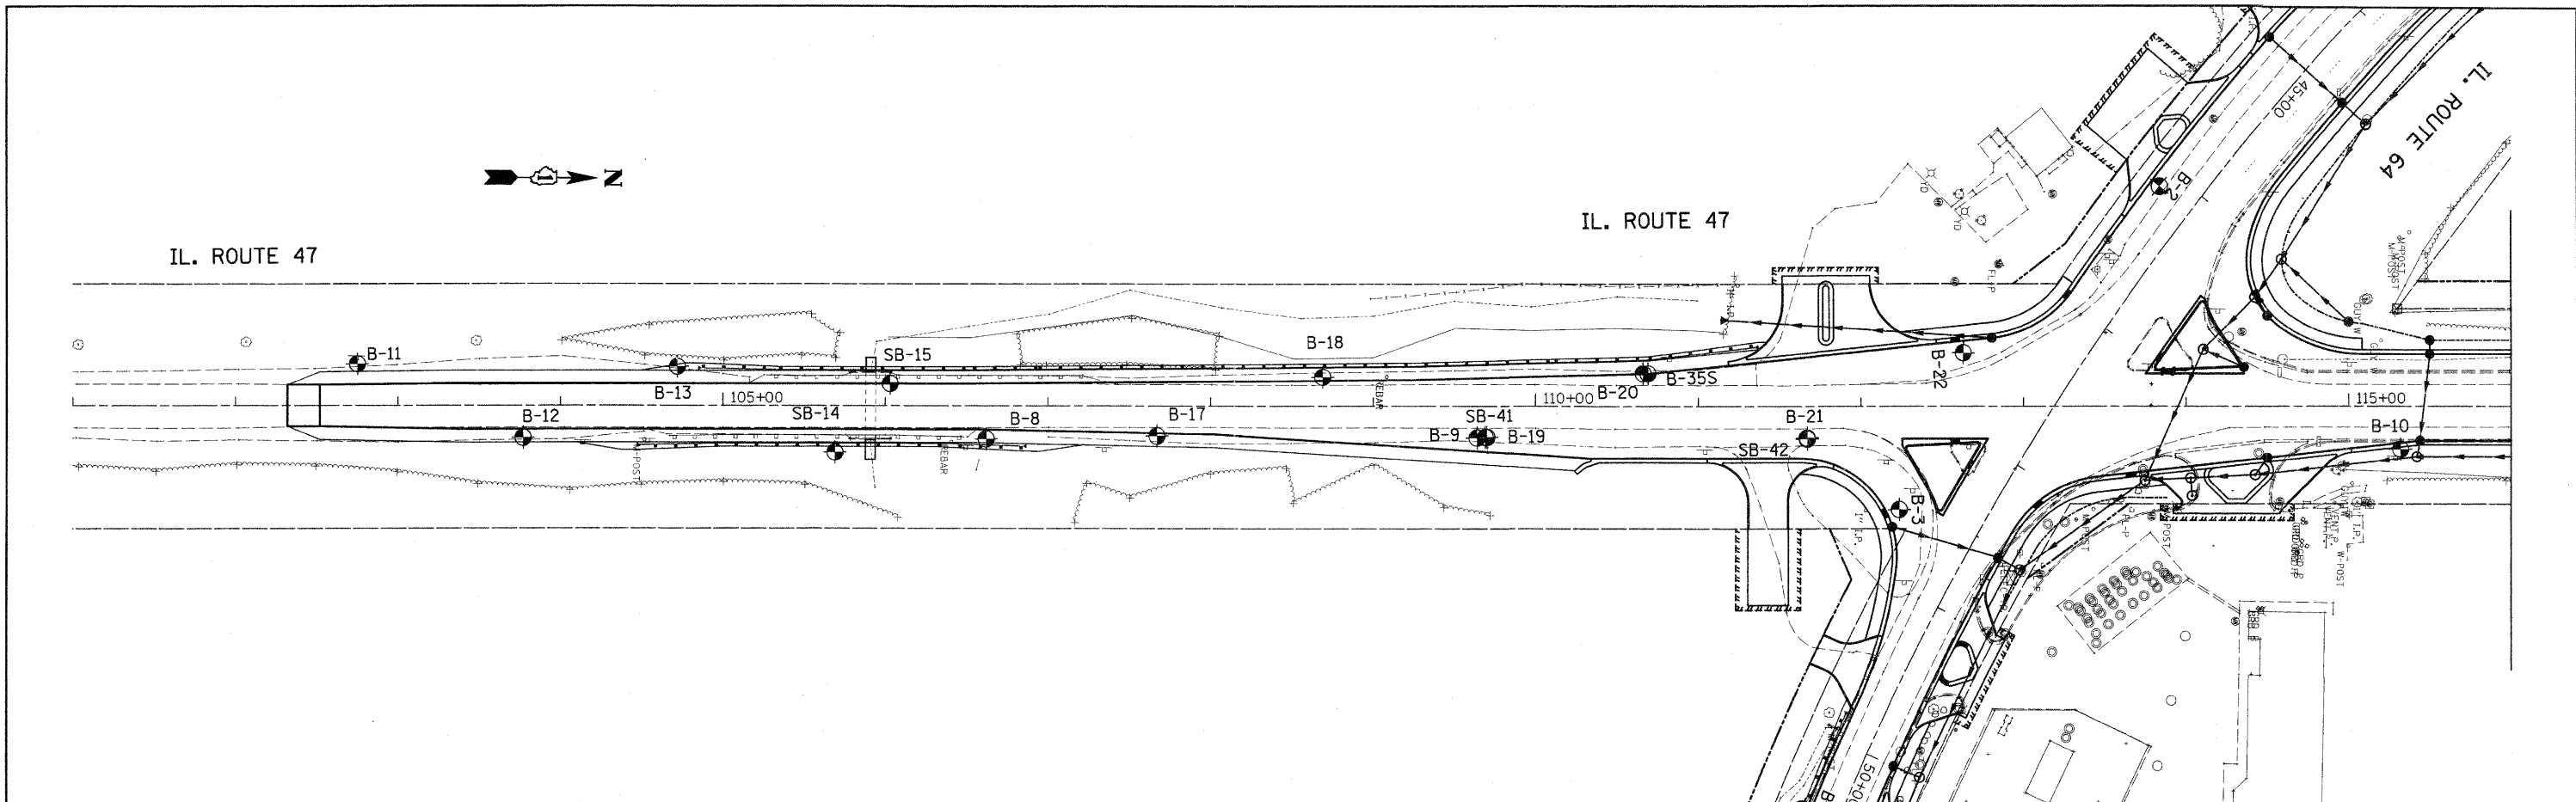

FILE NAME =	USER NAME = lszekr-f	DESIGNED -	REVISED -	STATE OF ILLINOIS DEPARTMENT OF TRANSPORTATION	IL. ROUTE 47 RT. SIDE SOILS PLAN AND PROFILE		F.A.P. RTE. 307	SECTION 126N-1	COUNTY KANE	TOTAL SHEETS 156	SHEET NO. 33
CONTRACT NO. 62278	SCALE:	SHEET NO. 7 OF 8 SHEETS	STA. TO STA.		ILLINOIS FED. AID PROJECT						