
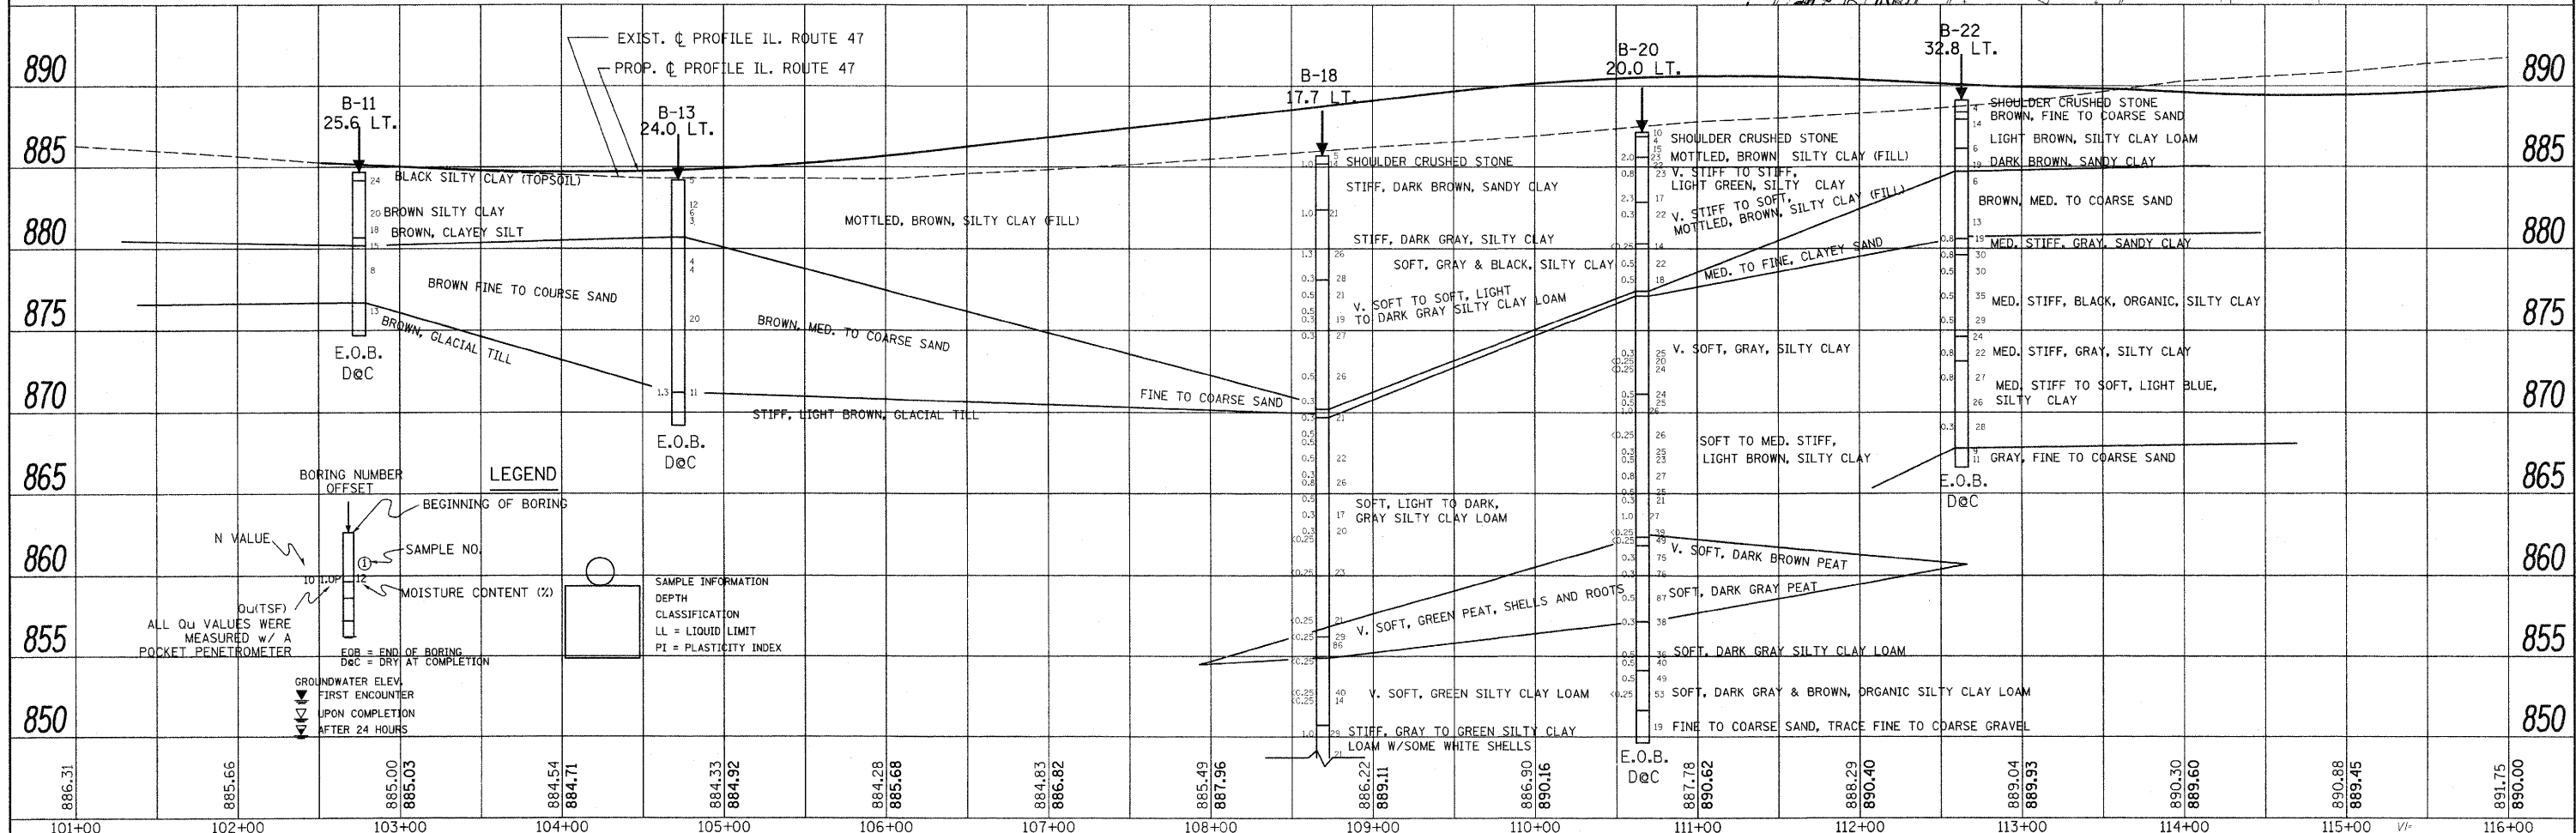


PLAN	SURVEYED	DATE
	ALIGNED	
	NOTED	
	CHECKED	
	BY	
	NO.	
	ADD FILE NAME	

PROFILE	SURVEYED	DATE
	PLotted	
	NOTED	
	CHECKED	
	BY	
	NO.	
	ADD FILE NAME	

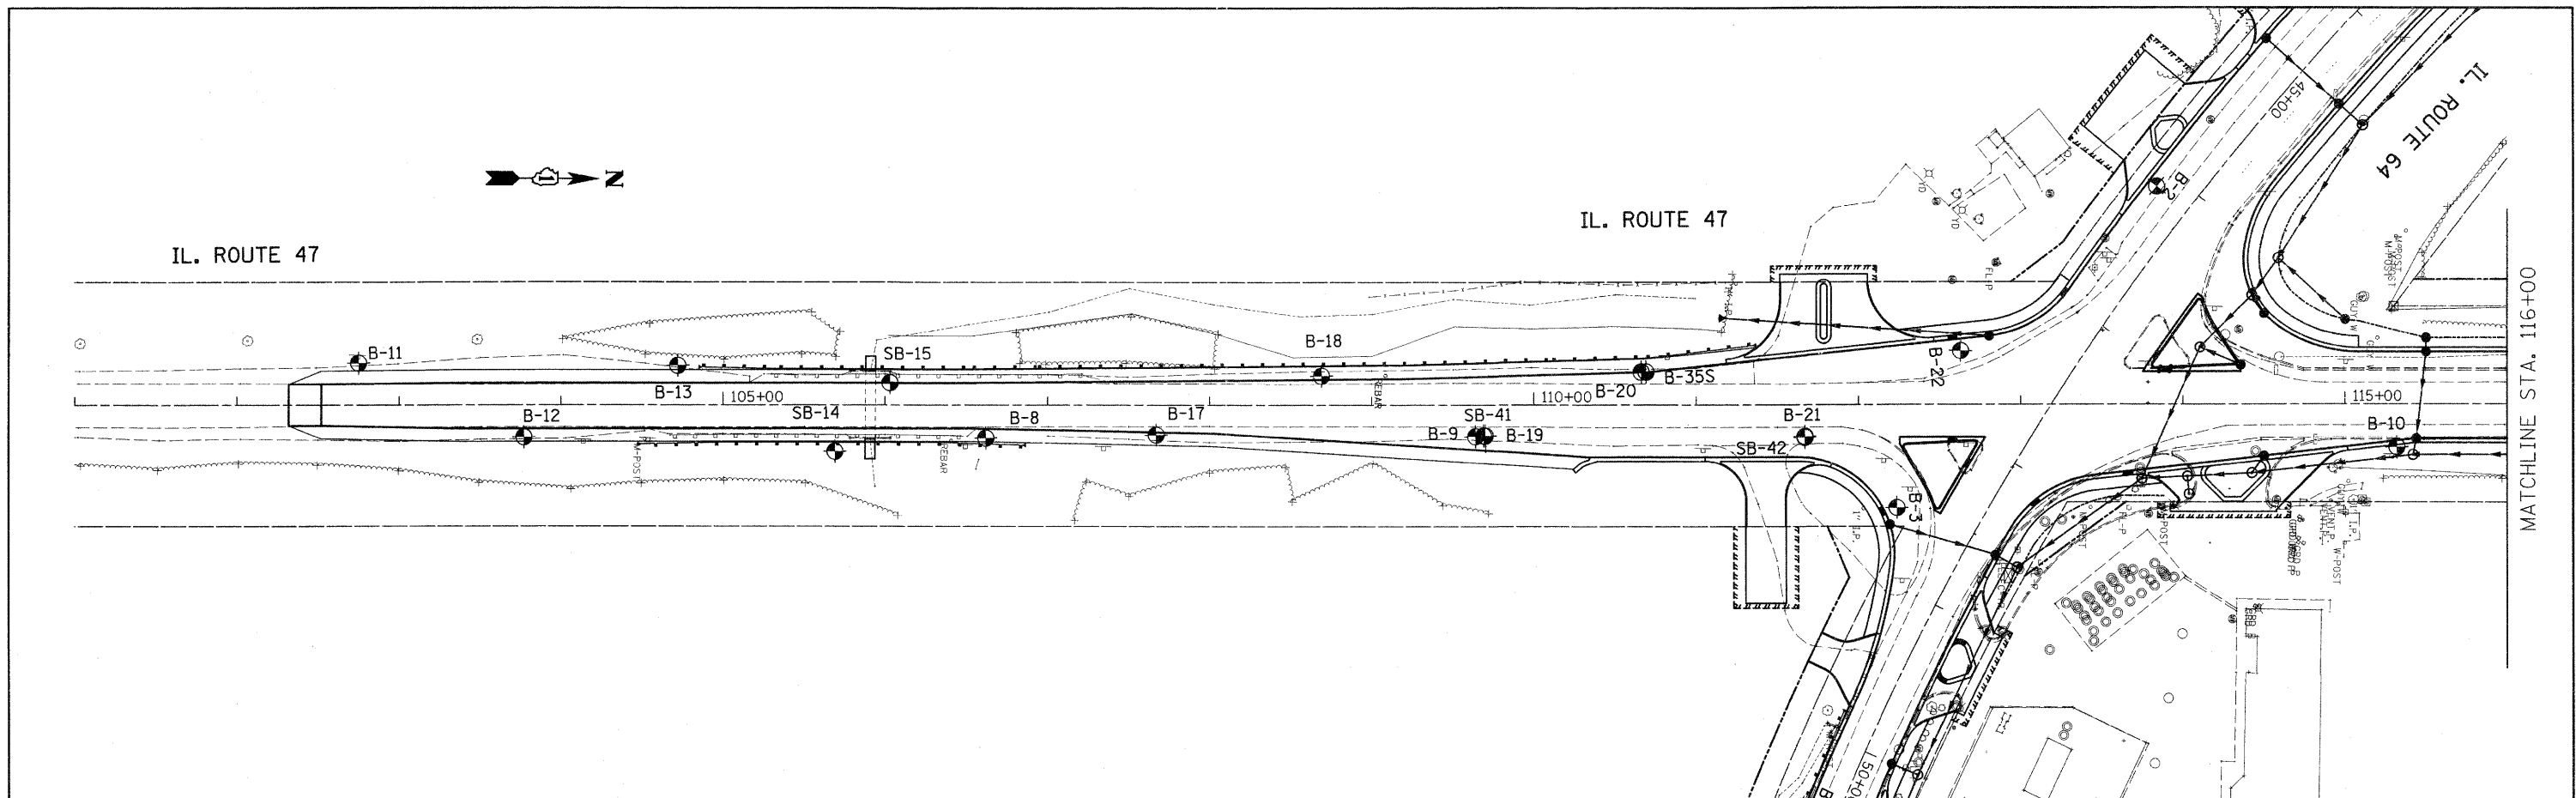

886.31	885.66	885.00	884.54	884.33	884.28	884.83	885.49	886.22	886.90	887.78	888.29	889.04	890.88	891.75				
101+00	102+00	103+00	104+00	105+00	106+00	107+00	108+00	109+00	110+00	111+00	112+00	113+00	114+00	115+00				
FILE NAME = USER NAME = lszkrf DESIGNED - DRAWN - CHECKED - DATE - REVISIONS - PLOT SCALE = 50,000 / IN. PLOT DATE = 4/19/2011										STATE OF ILLINOIS DEPARTMENT OF TRANSPORTATION IL. ROUTE 47 LEFT SIDE SOILS PLAN AND PROFILE SCALE: SHEET NO. 8 OF 8 SHEETS STA. TO STA.					F.A.P. RFE. 307 SECTION 126N-1 COUNTY KANE TOTAL SHEETS 156 SHEET NO. 34 CONTRACT NO. 62278 ILLINOIS FED. AID PROJECT			