
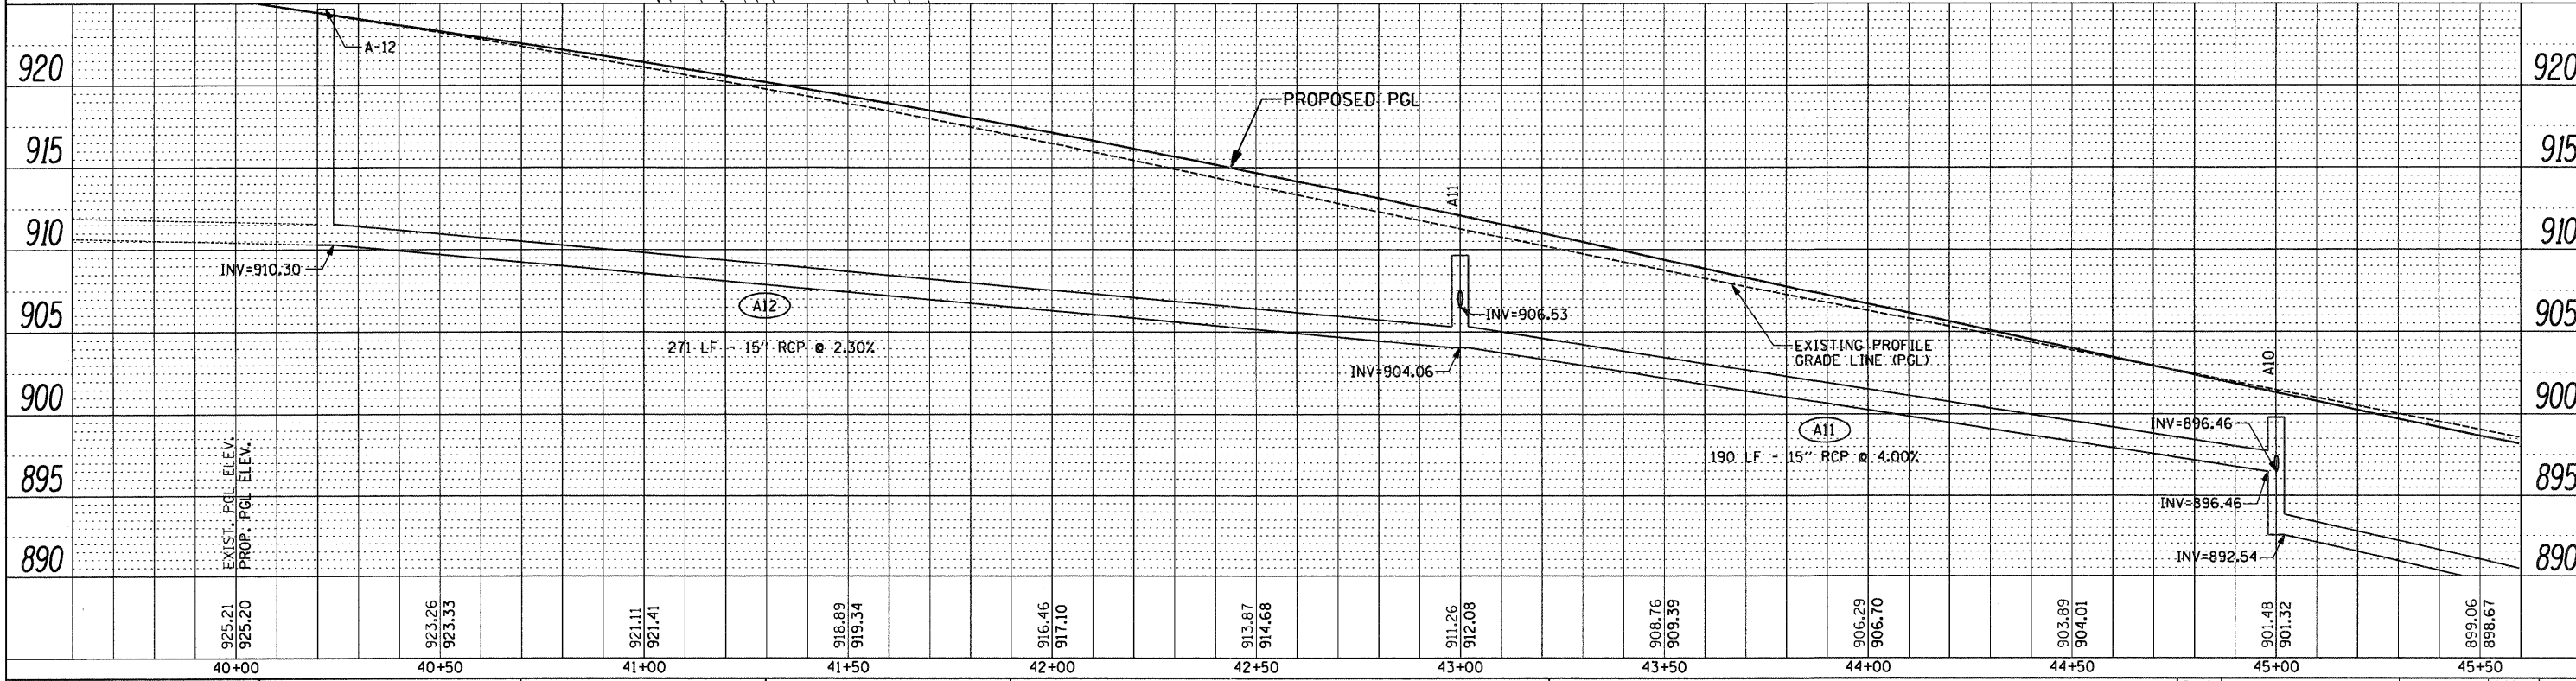
 


DATE	
BY	
PLAN	SURVEYED
	PLOTTED
	CHECKED
	RTI OF WAY CHECKED
	NO. _____
	CADD FILE NAME

DATE	
BY	
PROFILE	SURVEYED
	PLOTTED
	CHECKED
	RTI NOTED
	STRUCTURE NOTATIONS OK'D
	NO. _____

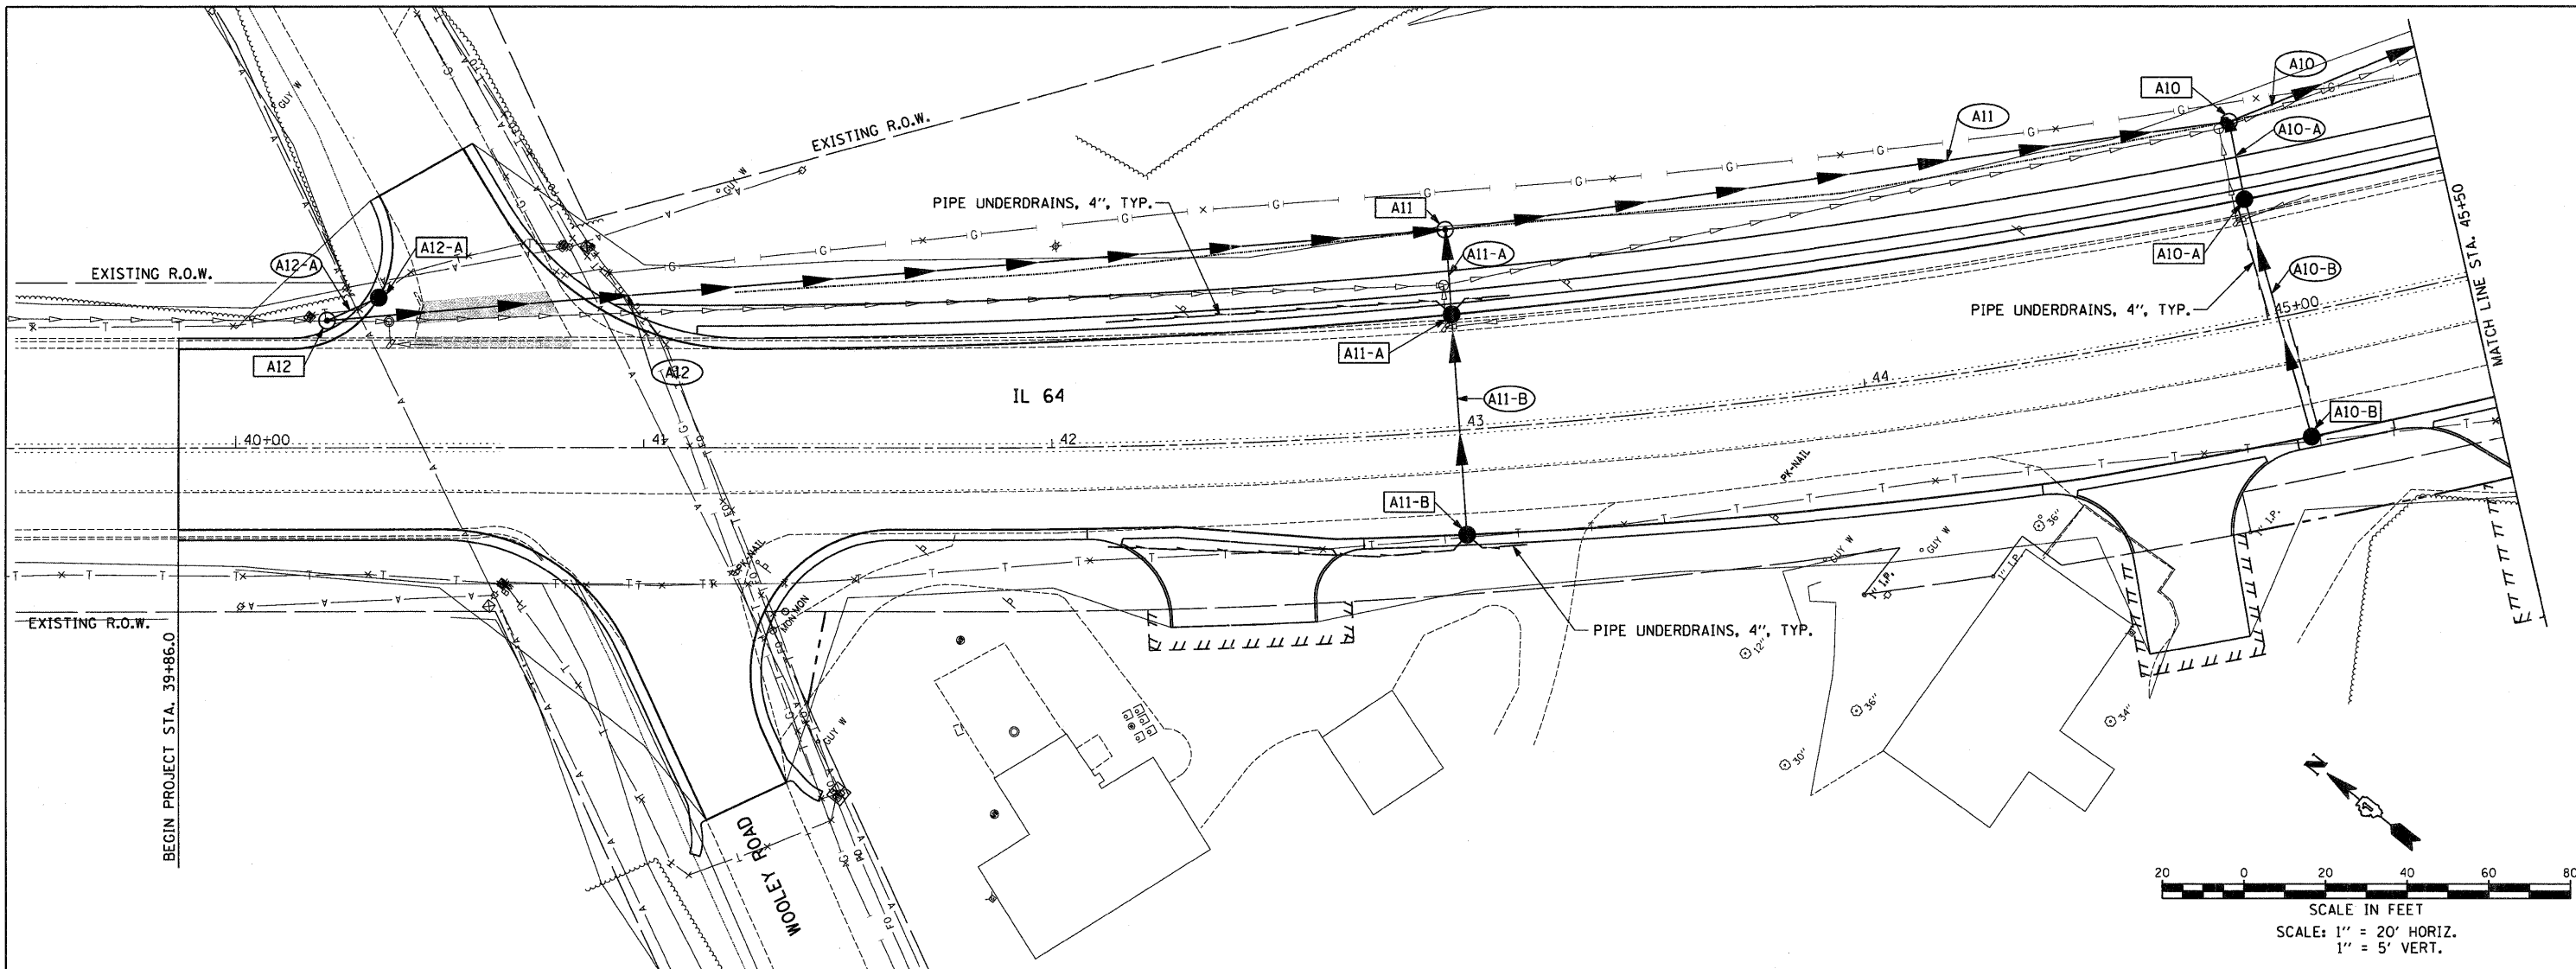

FILE NAME =	USER NAME = .USER.	DESIGNED - AR	REVISED -	<b>STATE OF ILLINOIS DEPARTMENT OF TRANSPORTATION</b>	<b>IL 64 AT IL 47 INTERSECTION IMPROVEMENTS DRAINAGE PLAN &amp; PROFILE</b>	F.A.P. RTE.	SECTION	COUNTY	TOTAL SHEETS	SHEET NO.	
#FILE#	PLLOT SCALE = 20.0000' / IN.	DRAWN - AR	REVISED -			307	126N-1	KANE	156	54	
	PLLOT DATE = 9/1/2011	CHECKED - RS	REVISED -			SCALE: 1" = 20' SHEET NO. 1 OF 8 SHEETS STA. 39+86 TO STA. 45+50					
		DATE - 09-01-2011	REVISED -			CONTRACT NO. 62278					